



DB7 P54  
PB 7-4

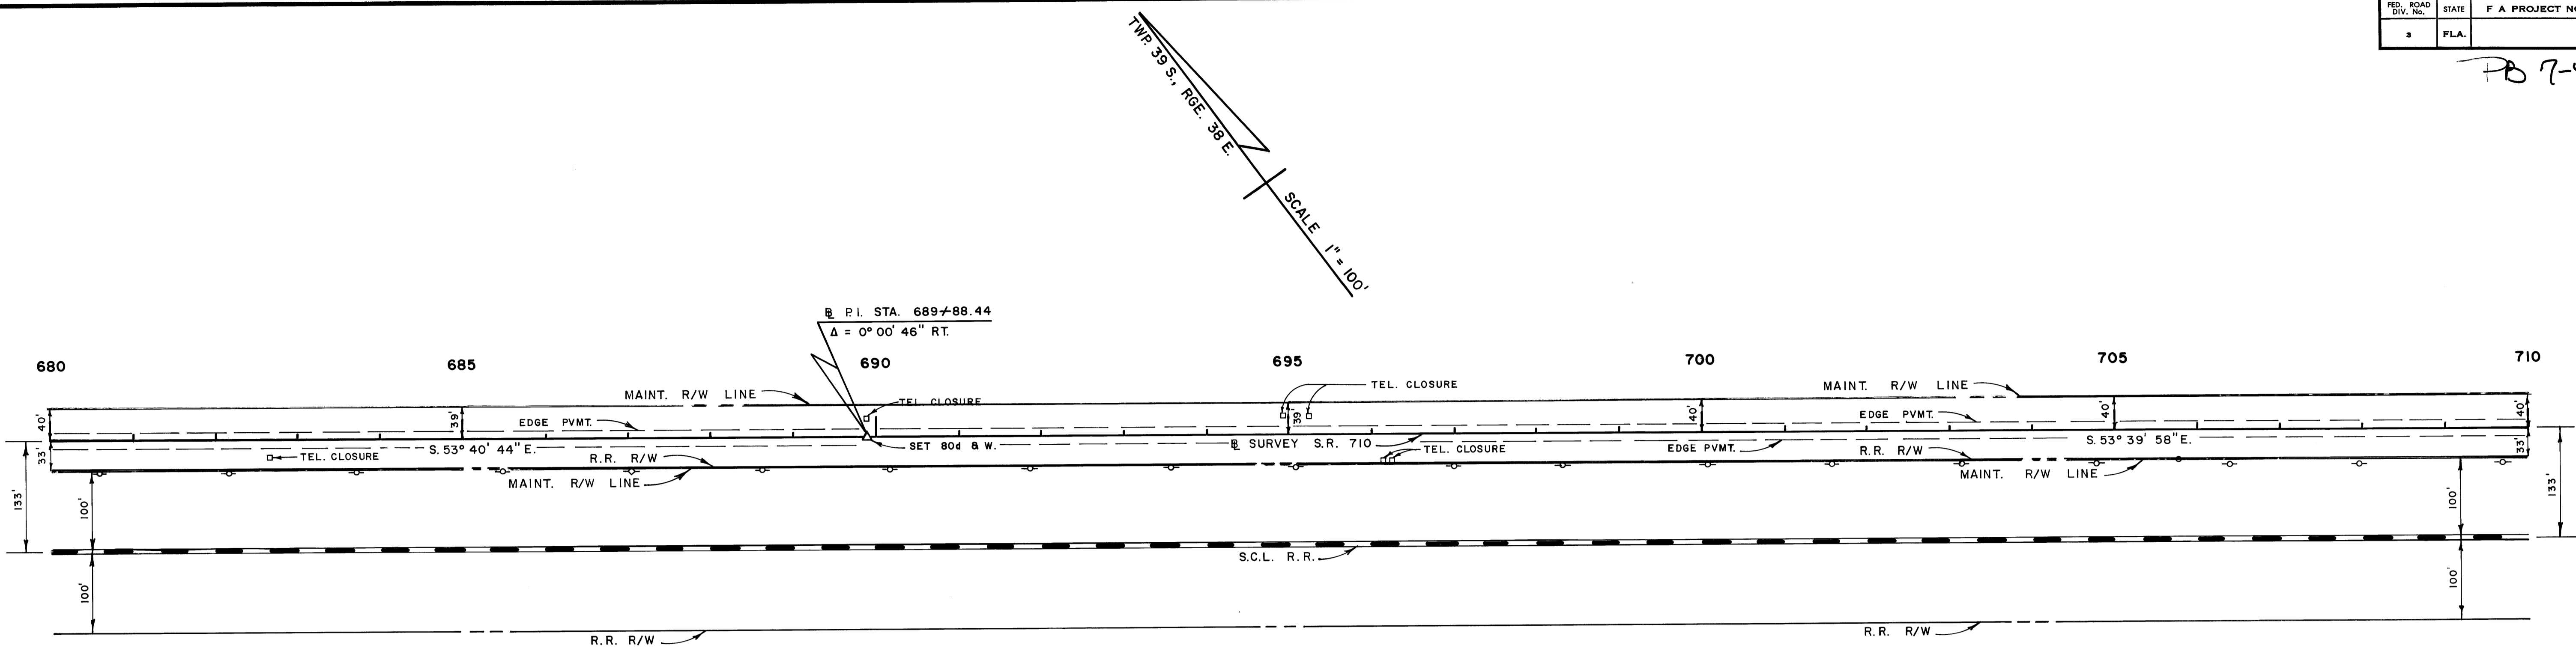

TWP. 39 S., RGE. 38 E.  
SCALE 1" = 100'

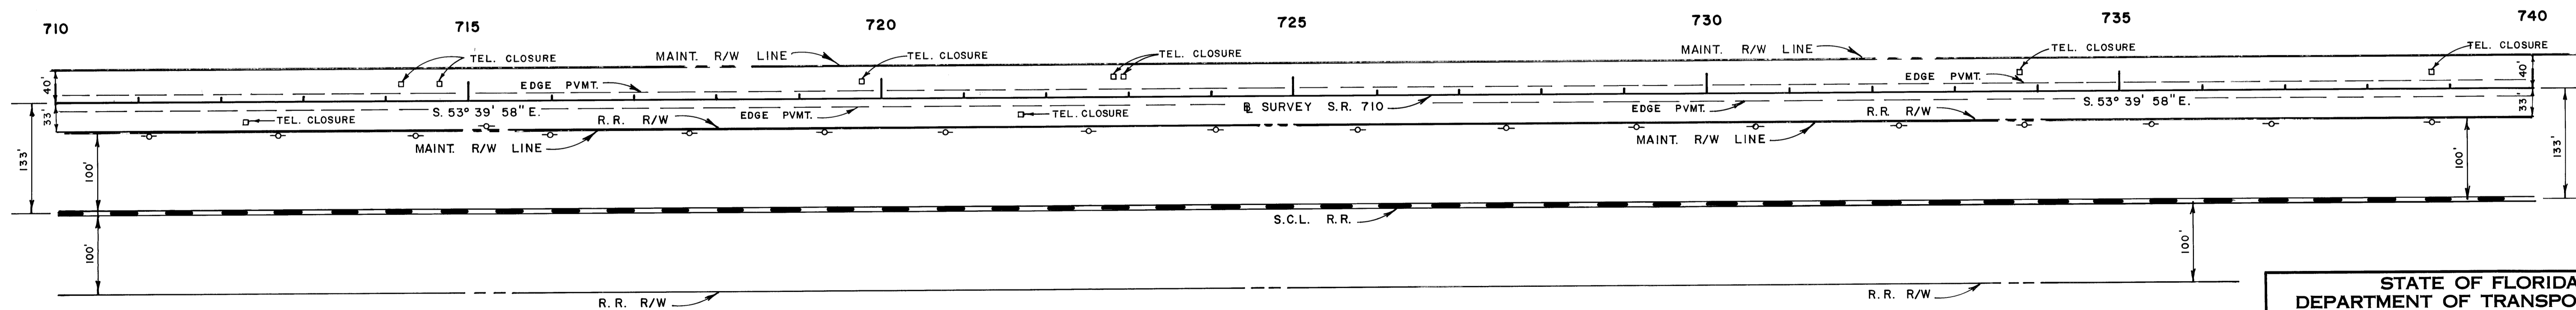

STATE OF FLORIDA DEPARTMENT OF TRANSPORTATION				
<b>MAINTENANCE MAP</b>				
STATE ROAD NO. 710		MARTIN COUNTY		
DRAWN	BY	DATE	APPROVED BY	DATE
STOUT	STOUT	APR. 76	<i>William E. Smith</i>	
TRACED	STOUT	JUL. 76		
CHECKED			<i>D. E. Wheeler</i>	8-10-76
INDEXED				
SECTION 89070-2515				SHEET 8 OF 10