
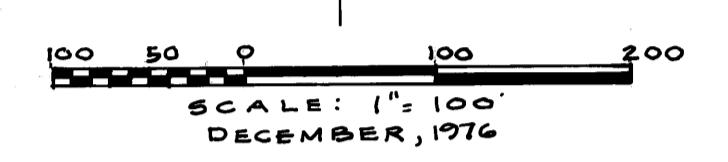


76 DEC 8 P4:12

LOUISE V. ISAACS
CLERK OF CIRCUIT COURT
By: Queen Nancy

- RESTRICTIONS:
1. No burial sites will be sold below the 8 foot contour elevation.
 2. Mausoleum Site Plan must be approved by the Martin County Board of County Commissioners before issuance of building permits.

WILLIAM WOHLGEMUTH

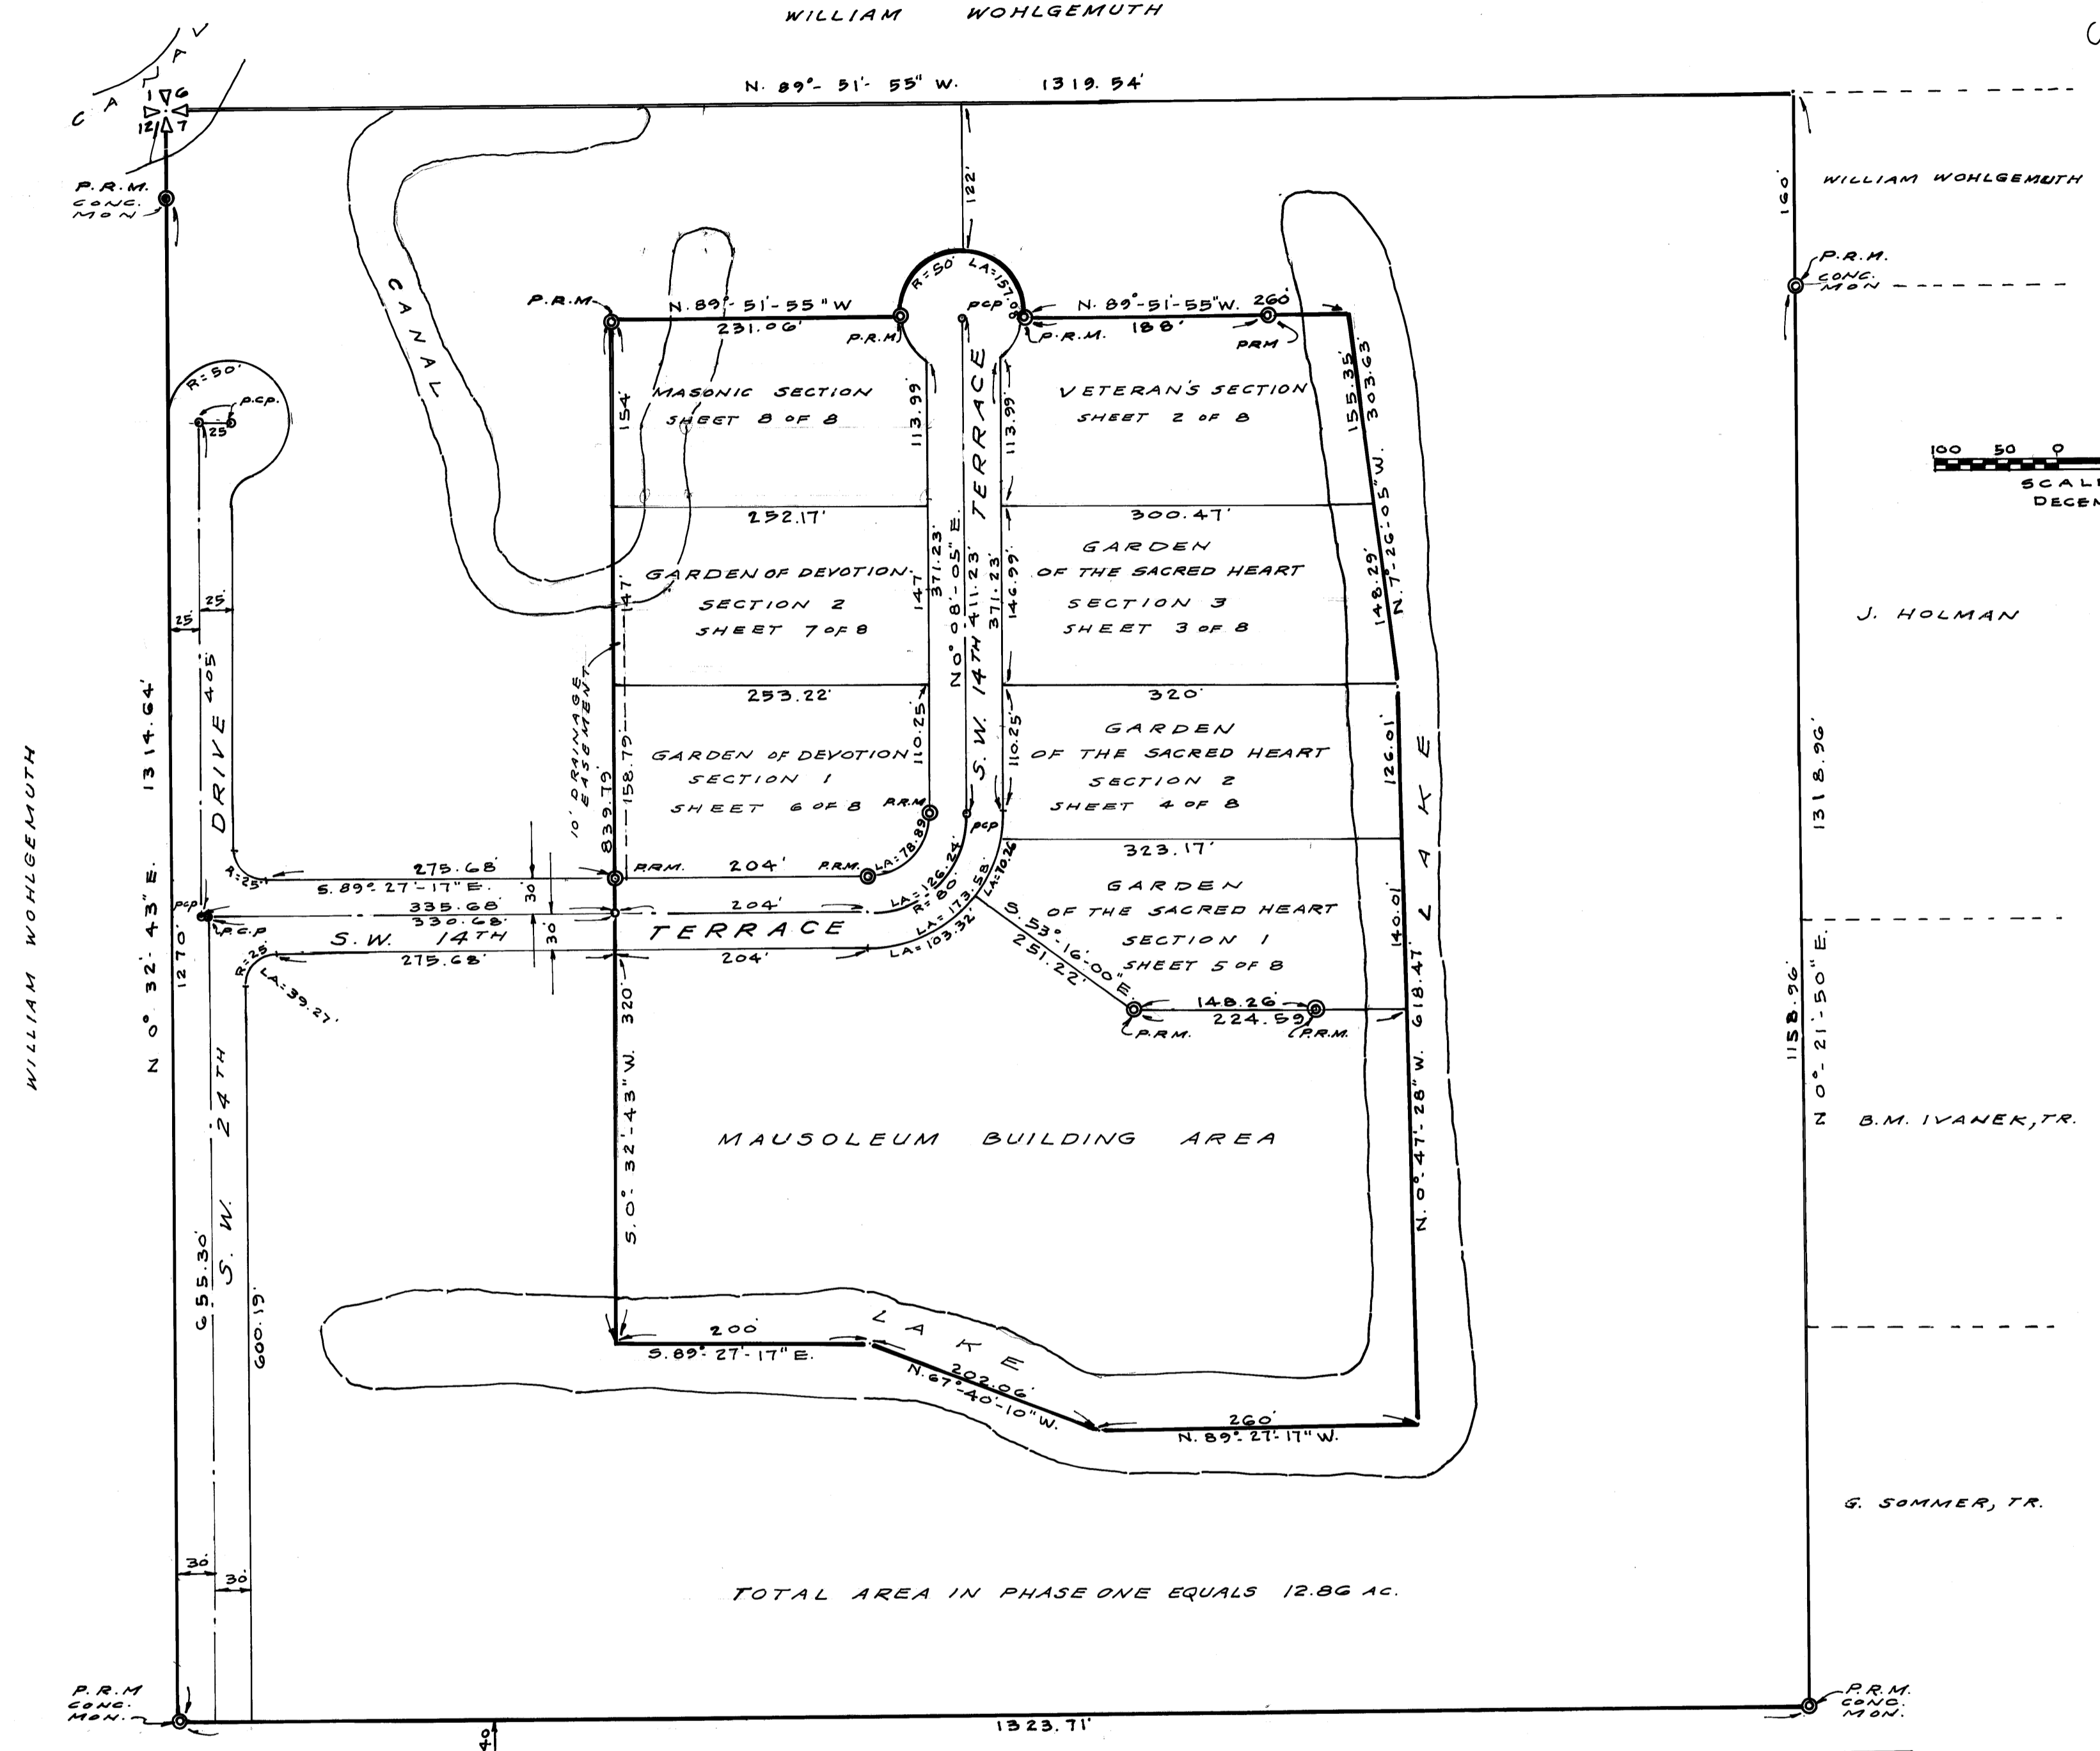

State of Florida }
County of Martin }
I, Louise V. Isaacs, County Clerk of Martin County, Florida, hereby certify that this plat has been examined and that it complies in form with all the requirements of the Statutes of Florida pertaining to maps and plats, and that this plat has been filed for record in Plat Book 7 Page 6, Public Records of Martin County, Florida, this 8th day of December, A.D. 1976.
LOUISE V. ISAACS, Clerk Martin Co., Florida
By: Queen Nancy

TITLE CERTIFICATION

I, Stephen C. Frasier, a member of the Florida Bar, hereby certifies that:

1. Apparent record title to the land described and shown in this Plat is of record in the name of FOREST HILLS MEMORIAL PARK, INC., a Florida corporation.
 2. That there are no mortgages that encumber the land described in this Plat.
- Dated this 3rd day of DECEMBER, 1976.

Stephen C. Frasier
Stephen C. Frasier
Attorney at Law
310 Denver Avenue
Stuart, Florida 33434

DEDICATION

State of Florida }
County of Martin }

Know all men by these presents that FOREST HILLS MEMORIAL PARK, INC., a Florida corporation, the owner in fee simple of the tract of land lying and being in Martin County, Florida, shown hereon and more particularly described as follows: Commence at the Southwest (S.W.) corner of the Northwest one quarter (NW 1/4 of NW 1/4) of Section 7, Township 38 South, Range 41 East, Martin County, Florida bear N.0°32'43"E, along the West line of Section 7 a distance of 665.42 feet; Thence S.89°27'17"E, a distance of 360.68 feet to the Point of Beginning; Thence N.0°32'43"E, a distance of 489.79 feet; Thence S.89°51'55"E, a distance of 231.06 feet to the Point of Curvature of a curve concave to the South having a central angle of 180 degrees and a radius of 50 feet; Thence Northerly and Easterly along the arc of said curve a distance of 157.08 feet; Thence S.89°51'55"E, a distance of 260 feet; Thence S.7°26'05"E, a distance of 303.63 feet; Thence S.0°47'28"E, a distance of 618.47 feet; Thence N.89°27'17"W, a distance of 260 feet; Thence N.67°40'10"W, a distance of 202.06 feet; Thence N.89°27'17"W, a distance of 200 feet; Thence N.0°32'43"E, a distance of 350 feet to P.O.B. has caused the same to be surveyed and platted as shown herein and named FOREST HILLS MEMORIAL PARK. IN WITNESS WHEREOF, Forest Hills Memorial Park, Inc. has caused these presents to be signed by its President and attested by its Secretary and its corporate seal to be affixed thereto by and with the authority of its Board of Directors this 7th day of DECEMBER, 1976.

FOREST HILLS MEMORIAL PARK, INC.
By: Barclay M. Ivaneck
Barclay M. Ivaneck, President

Attest: Marjorie S. Ivaneck
Marjorie S. Ivaneck, Secretary

ACKNOWLEDGMENT

State of Florida }
County of Martin }

I Hereby Certify that on this day personally appeared before me, an officer duly authorized to administer oaths and take acknowledgments, Barclay M. Ivaneck and Marjorie S. Ivaneck, President and Secretary, respectively, of FOREST HILLS MEMORIAL PARK, INC., a Florida corporation, to me well known and known to me to be the individuals described in and who executed the foregoing instrument and that they acknowledge before me that they executed the same and swore to the same as President and Secretary, respectively, of said corporation, by and with the authority of the board of directors of said corporation, for the purpose therein expressed, and that their act and deed was the act and deed of said corporation.
WITNESS my hand and seal at Stuart, Martin County, Florida, this 7th day of DECEMBER, 1976.
My Commission expires:

Stephen C. Frasier
Notary Public

CERTIFICATE OF APPROVAL OF COUNTY

State of Florida }
County of Martin }

This plat is hereby approved by the undersigned on the date or dates indicated:

Kenneth J. Ferran County Engineer
James P. McCarty County Attorney
Dec. 7, 1976 December 7th, 1976 December 7th, 1976

John A. Hines
Chairman, Planning & Zoning Commission
Martin County, Florida
Attest: Louise V. Isaacs, 1976
Queen Nancy
Clerk of the Circuit Court
December 8, 1976

SURVEYOR'S CERTIFICATE

I, W. Ladon Williams, do hereby certify that this plat of FOREST HILLS MEMORIAL PARK SUBDIVISION is a true and correct representation of the lands surveyed, that the survey was made under my supervision, and that the survey data complies with all of the requirements of Chapter 177, Florida Statutes. Dated this 3rd day of DECEMBER, 1976.

W. Ladon Williams
W. Ladon Williams, Reg. Land Surveyor, Fla. Cert. #12122

CERTIFICATE OF OWNERSHIP

FOREST HILLS MEMORIAL PARK, INC., a Florida corporation by and through its undersigned officer, does hereby certify that it is the owner of the property described herein. Dated this 7th day of DECEMBER, 1976.

Attest: Marjorie S. Ivaneck
Marjorie S. Ivaneck, Secretary

By: Barclay M. Ivaneck
Barclay M. Ivaneck, President

LOCATED IN THE NORTHWEST ONE QUARTER OF THE NORTHWEST ONE QUARTER OF SECTION 7, TOWNSHIP 38 SOUTH, RANGE 41 EAST, MARTIN COUNTY, FLORIDA

**FOREST HILLS MEMORIAL PARK
PHASE ONE**