

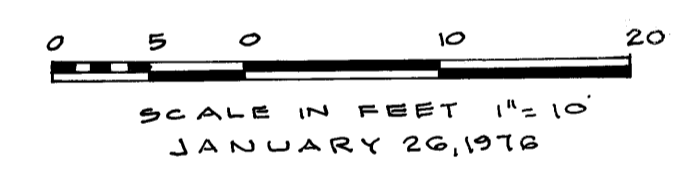


PB 7-6

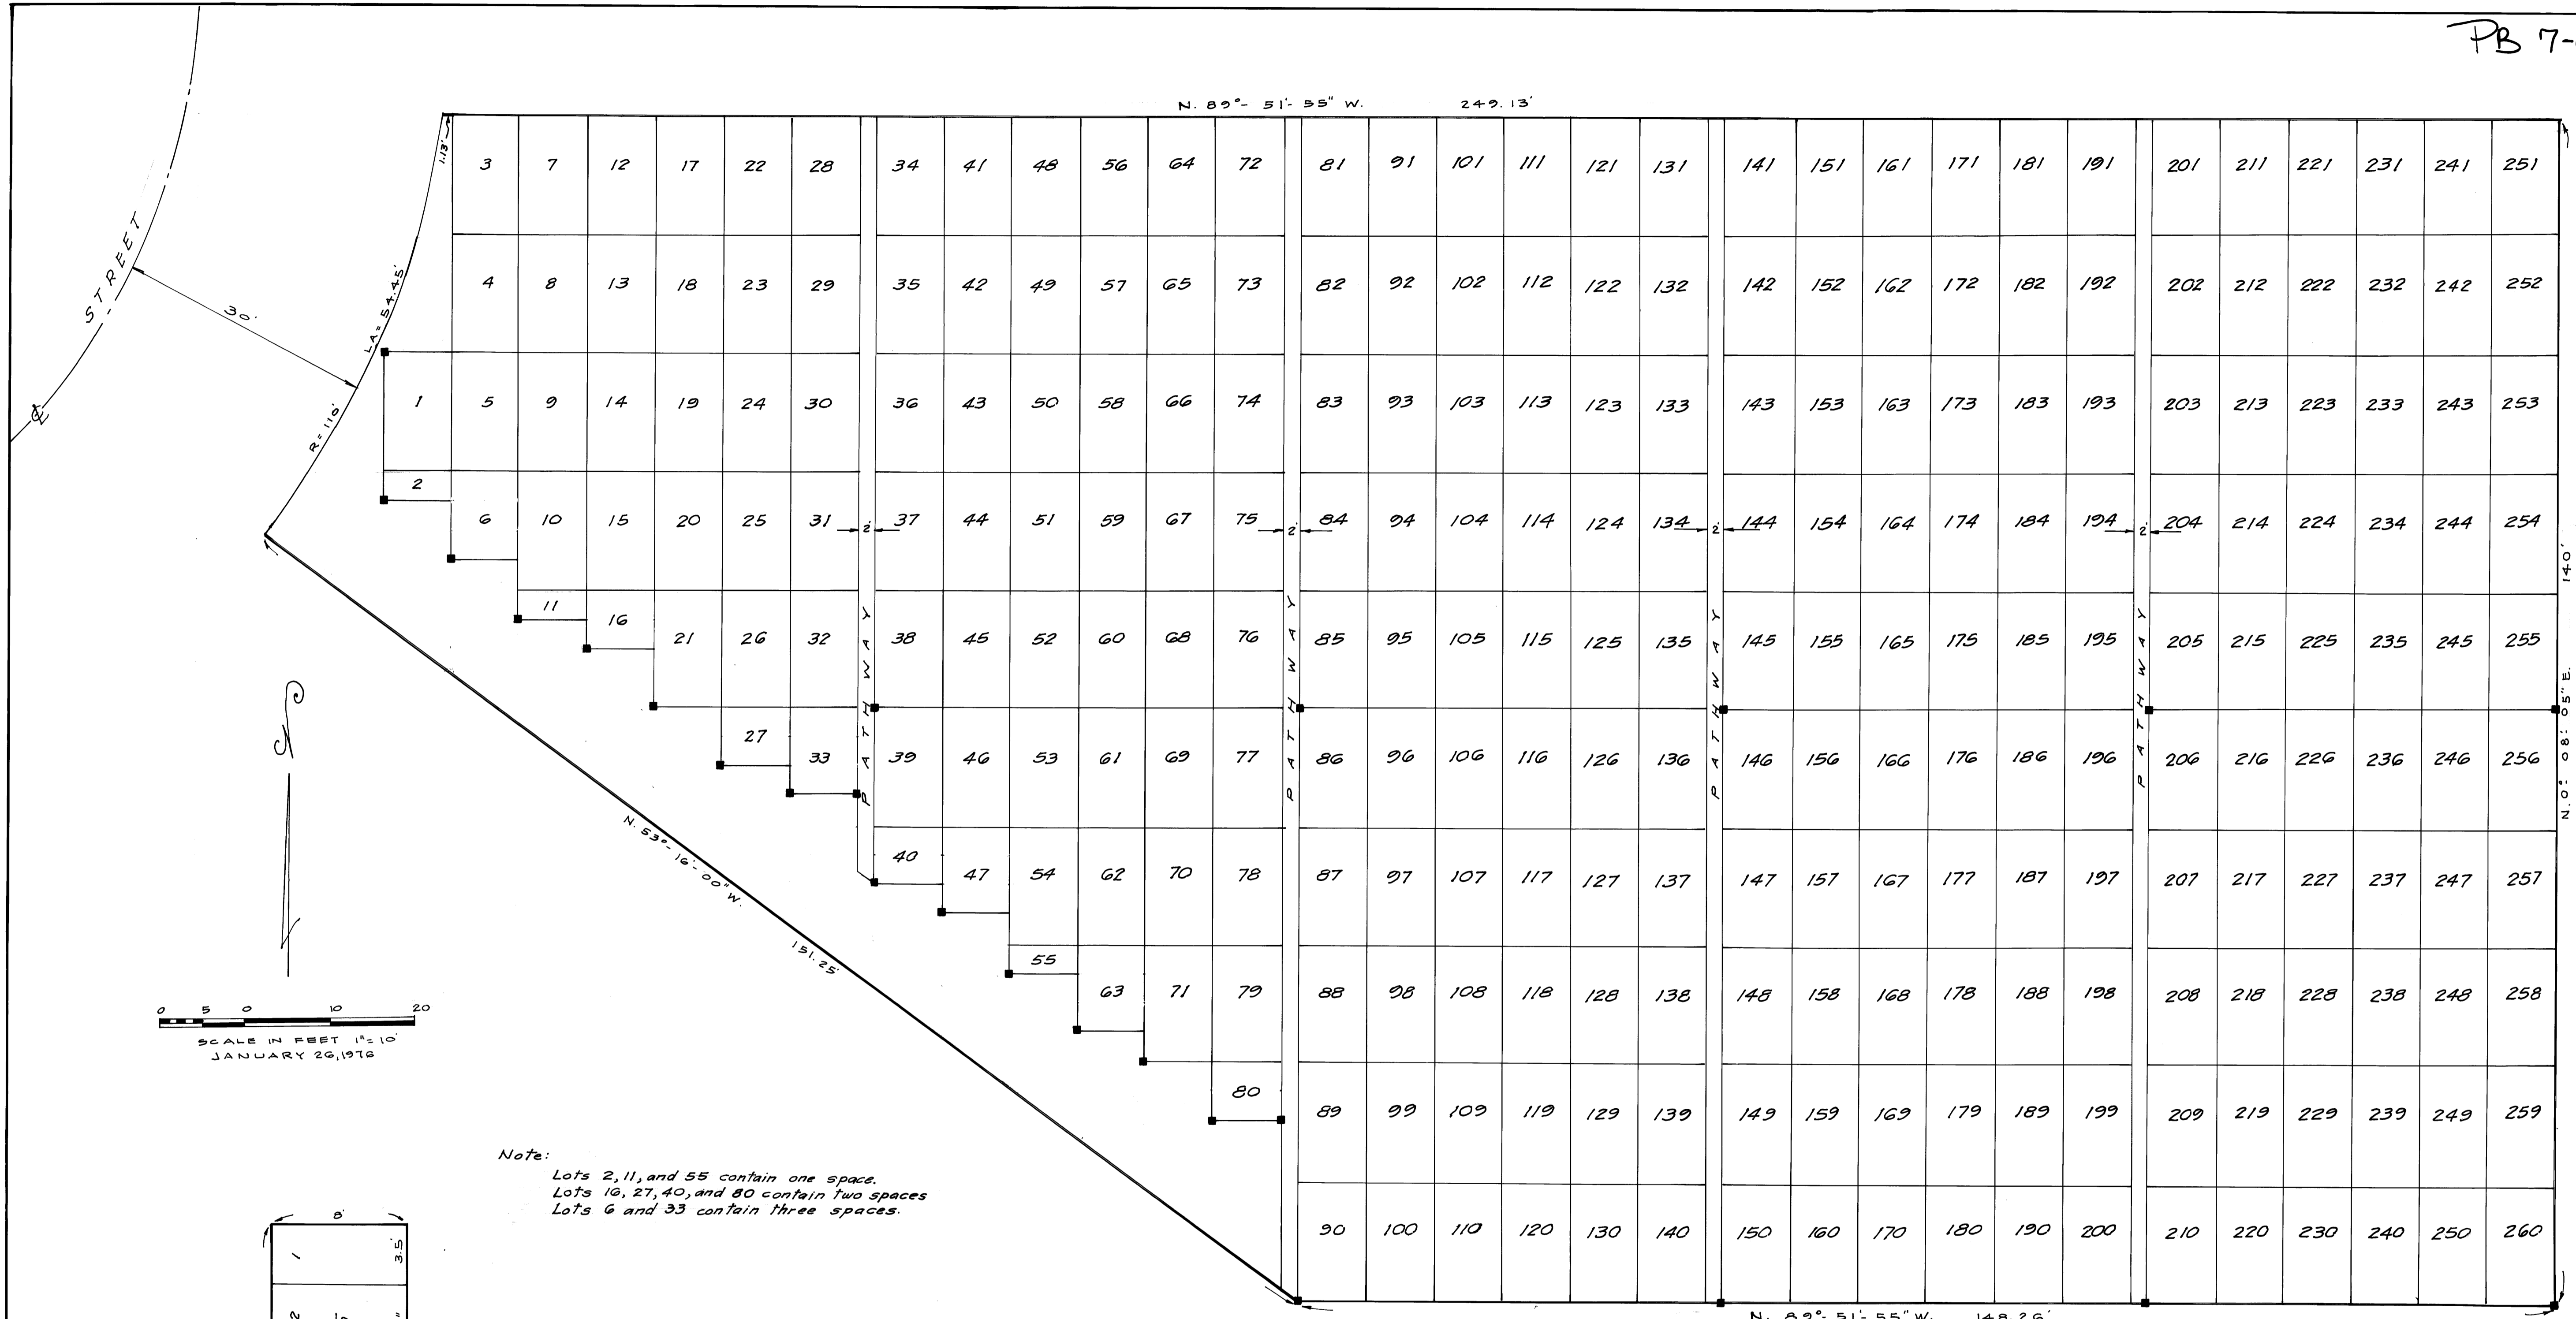

Note:  
 Lots 2, 11, and 55 contain one space.  
 Lots 16, 27, 40, and 80 contain two spaces.  
 Lots 6 and 33 contain three spaces.

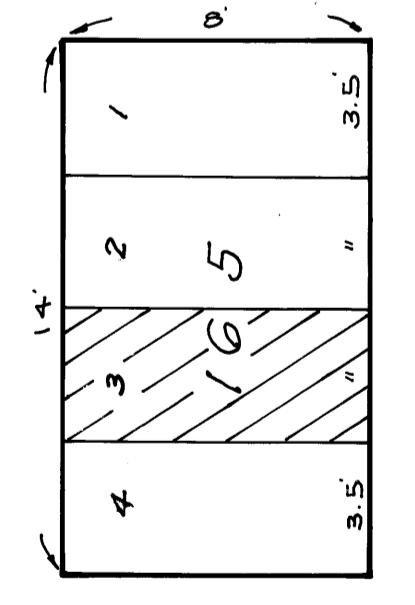

TYPICAL LOT  
SCALE: 1" = 5'

TYPICAL DESCRIPTION

Space 3, Lot 165  
 Section 1  
 Garden of the Sacred Heart

# FOREST HILLS MEMORIAL PARK - PHASE ONE

## GARDEN OF THE SACRED HEART

### SECTION 1

LOCATED IN THE NORTHWEST ONE QUARTER OF THE NORTHWEST ONE QUARTER  
 OF SECTION 7, TOWNSHIP 38 SOUTH, RANGE 41 EAST, MARTIN COUNTY, FLORIDA