
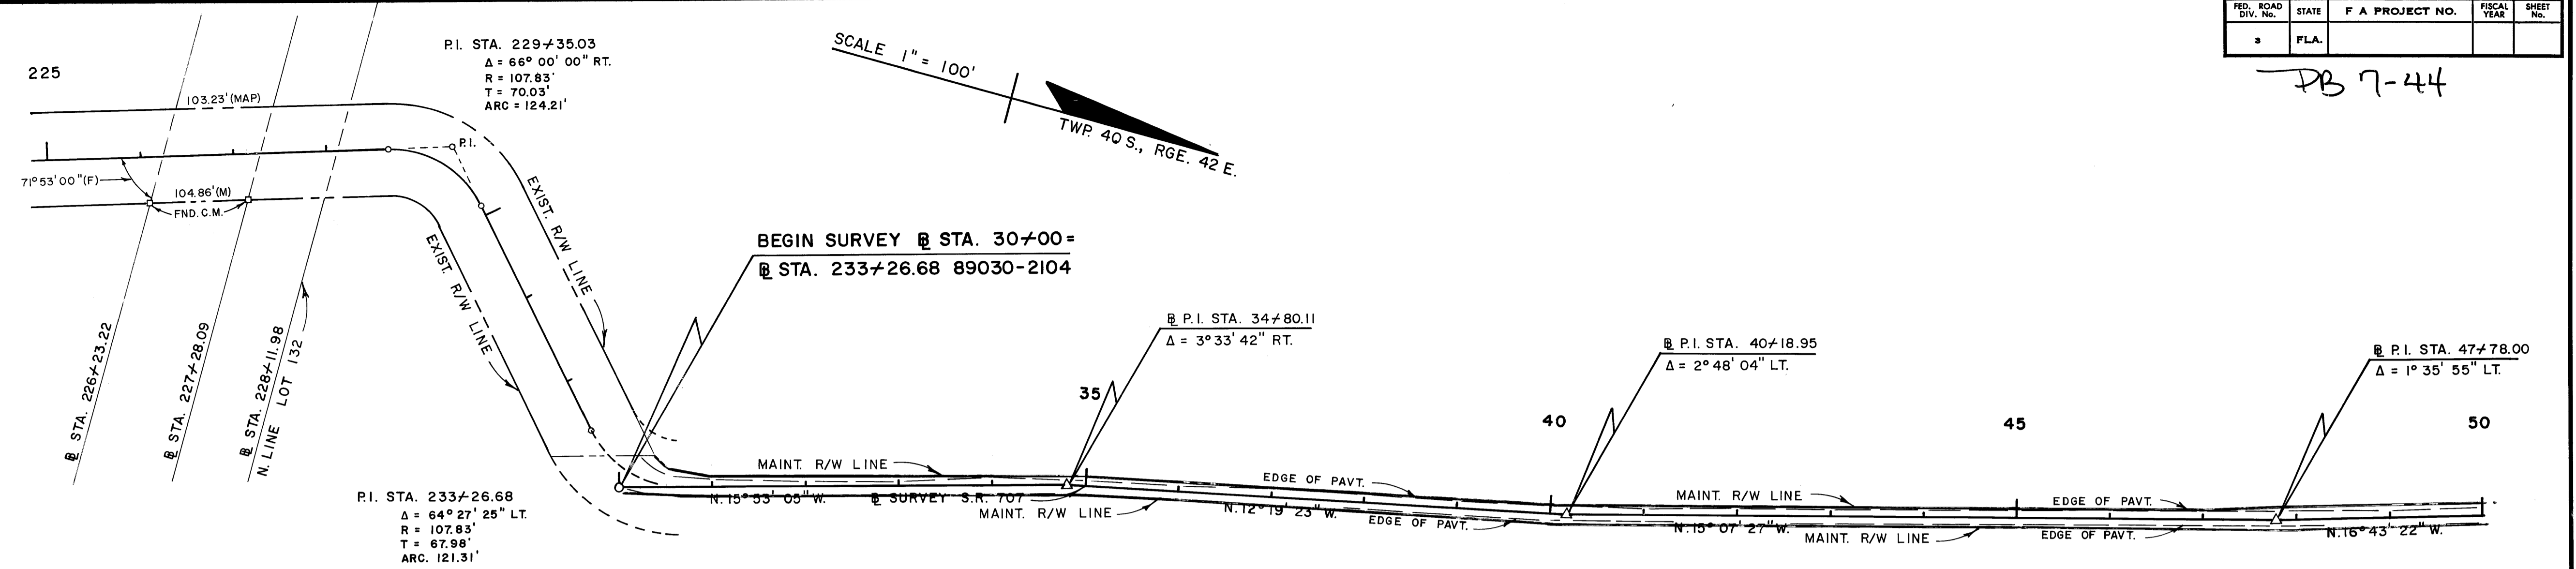


FED. ROAD DIV. NO.	STATE	F A PROJECT NO.	FISCAL YEAR	SHEET NO.
2	FLA.			

PB 7-44

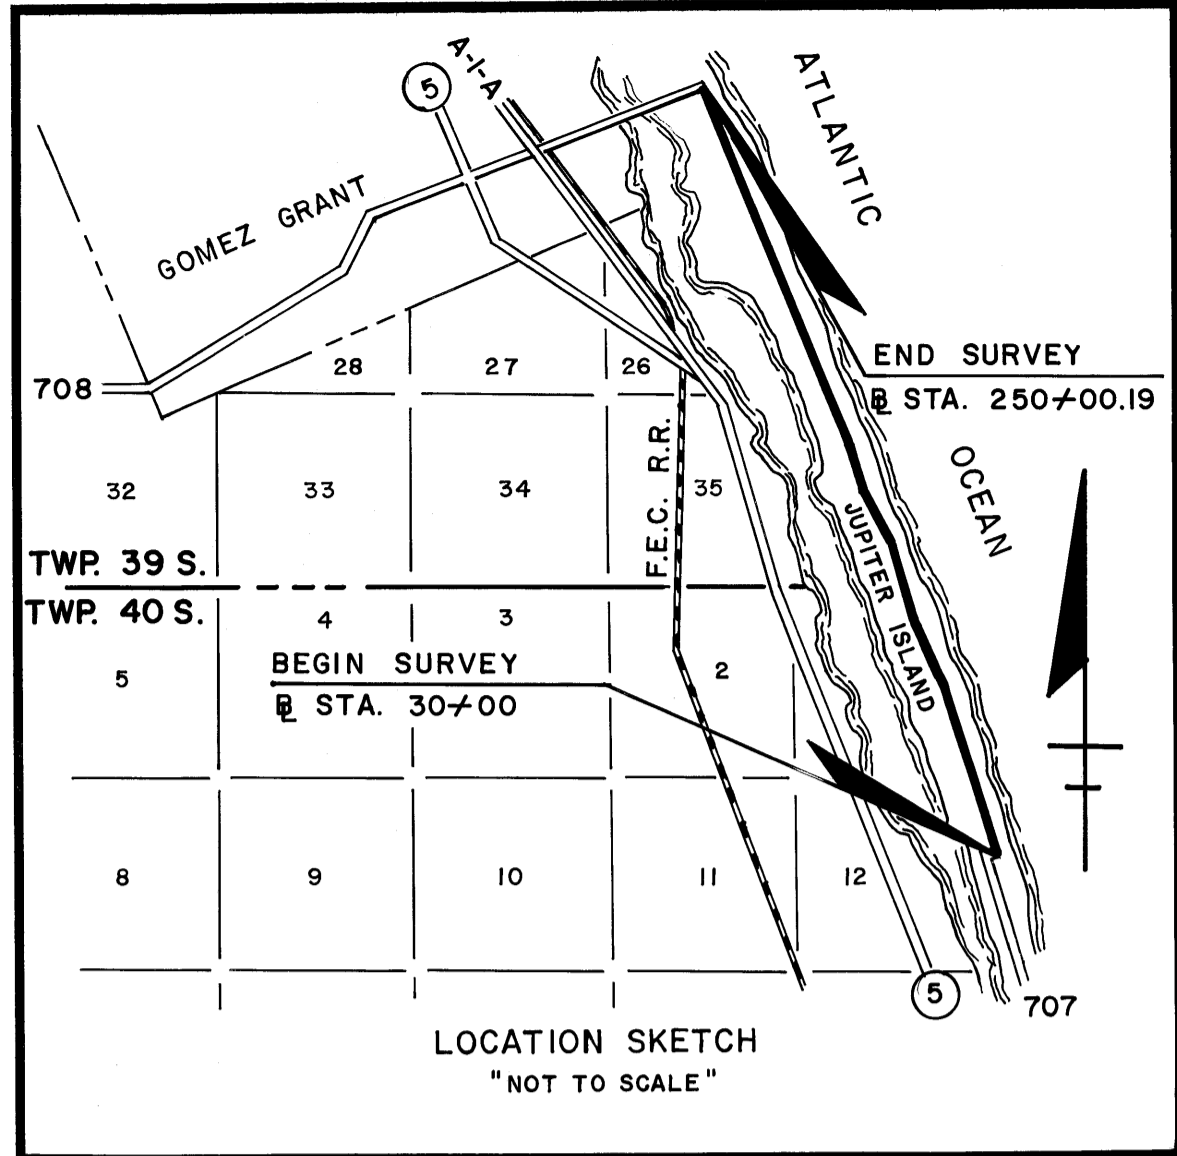


BEARING REF.: 89030-2104 S.R. 707
SURVEY BOOK NO. 900459

NOTE: ALL DIMENSIONS ARE FROM THE BEGIN SURVEY

MAINT. R/W LINE

STA.	LEFT	RIGHT
30+00	TO EXIST. R/W	7'
30+50	20'	8'
31+00	11'	10'
32+00	11'	11'
33+00	11'	11'
34+00	11'	10'
35+00	11'	10'
36+00	10'	9'
38+00	10'	10'
40+00	10'	10'
42+00	10'	10'
44+00	10'	10'
45+50	10'	10'
47+00	11'	10'
48+00	13'	10'
50+00	13'	10'

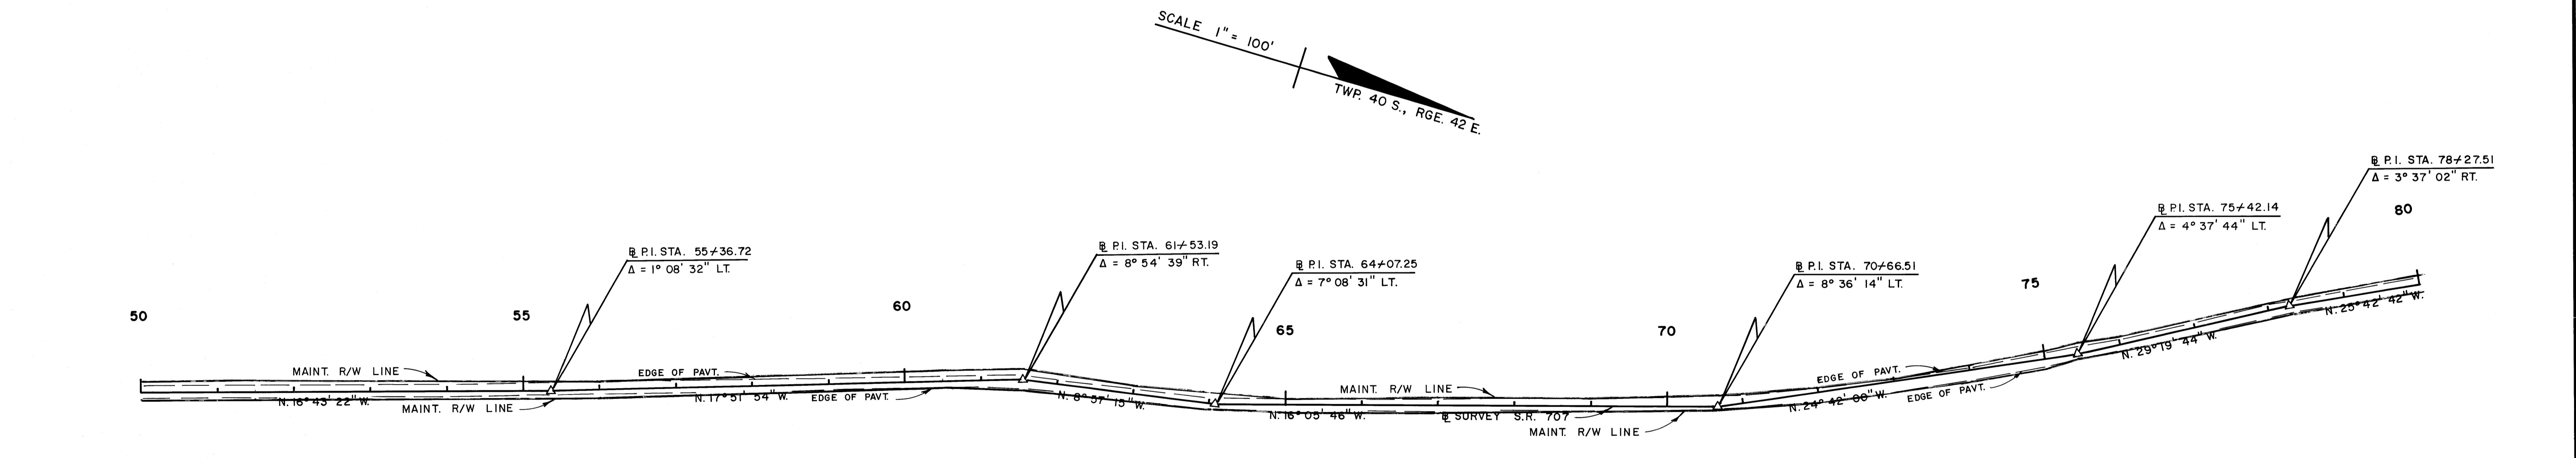

MAINT. R/W LINE

STA.	LEFT	RIGHT	STA.	LEFT	RIGHT
50+00	13'	10'	69+00	10'	8'
51+50	14'	10'	70+66.51	15'	4'
53+00	14'	10'	71+00	12'	7'
54+00	13'	10'	72+00	4'	14'
56+00	10'	10'	73+00	2'	14'
58+00	12'	10'	74+00	5'	16'
60+50	15'	8'	75+00	11'	12'
61+53.93	13'	13'	75+42.14	14'	7'
63+00	11'	11'	76+00	10'	9'
65+00	8'	10'	78+27.51	10'	10'
67+00	10'	10'	80+00	12'	10'

JUPITER ISLAND

STATE OF FLORIDA
DEPARTMENT OF TRANSPORTATION
MAINTENANCE MAP

STATE ROAD NO. 707		MARTIN COUNTY	
BY	DATE	APPROVED	DATE
DRAWN	STOUT	6-6-77	William L. Foster
TRACED	STOUT	1-27-78	2/1/78
CHECKED	HALL	1-27-78	3-8-78
COMPARED			
INDEXED			
SECTION 89030		SHEET 2 OF 5	

REVISION	BY	DATE