
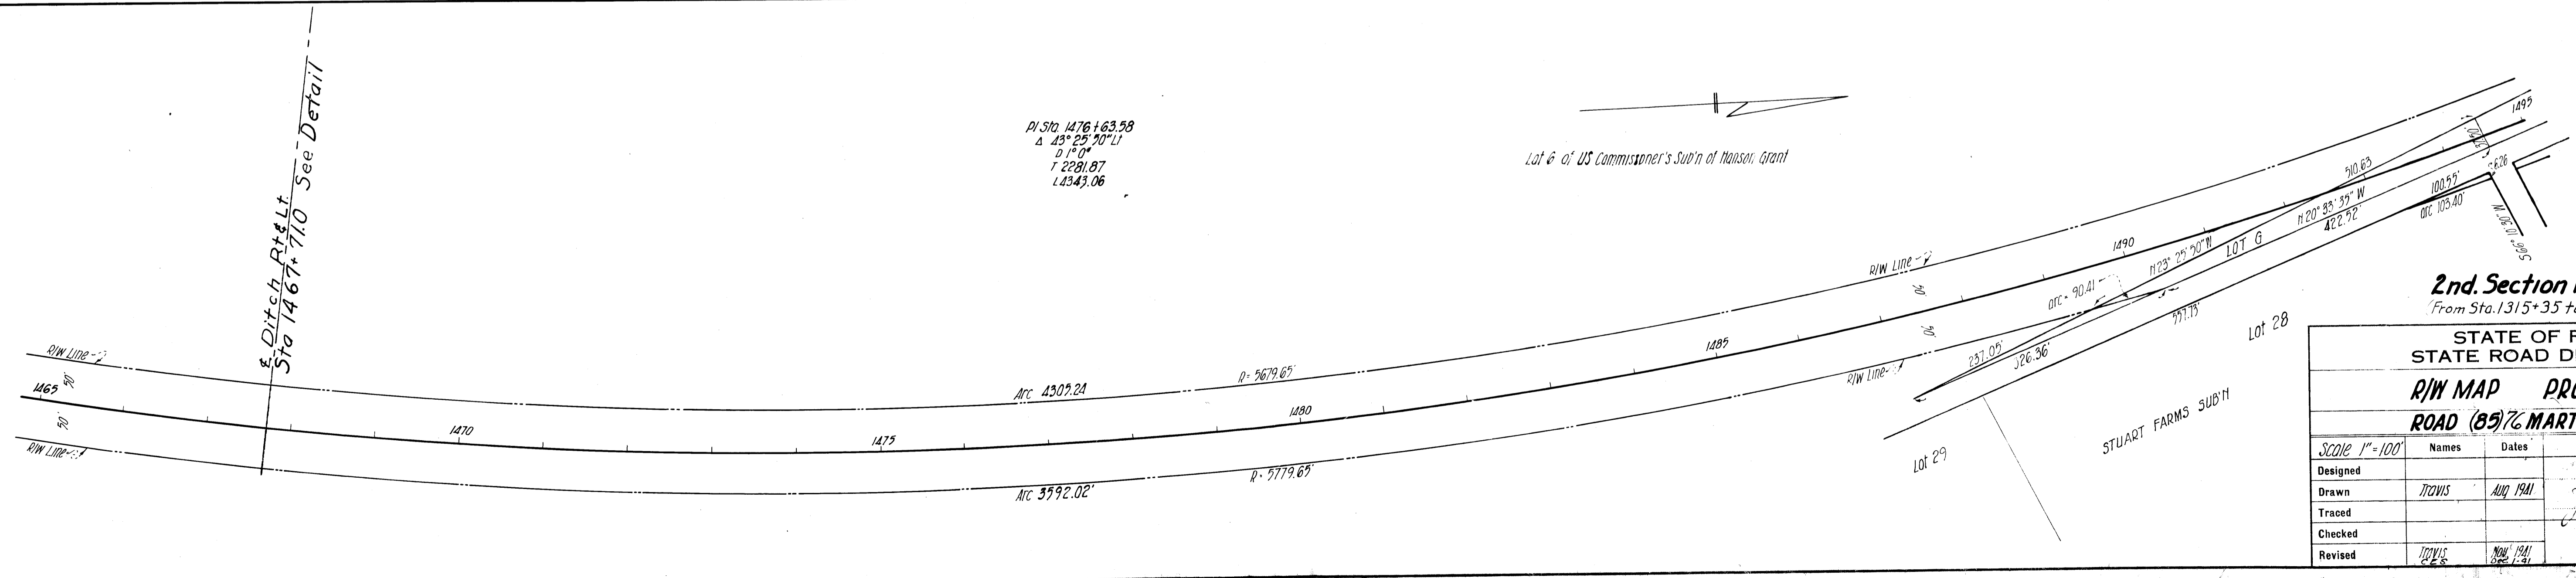
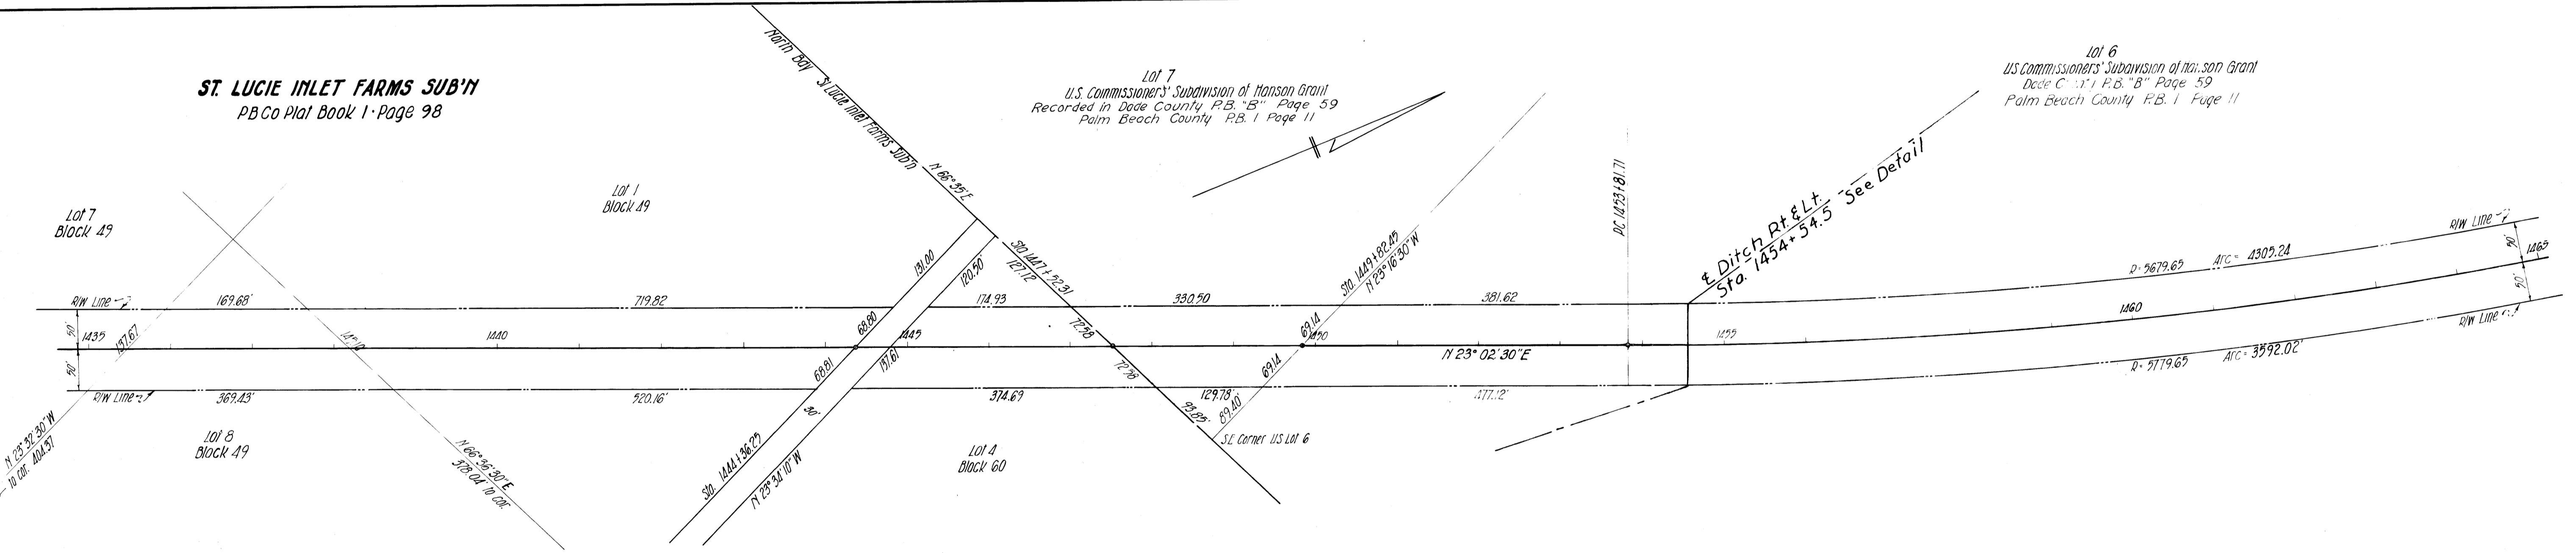


P.B. 7 pg 47

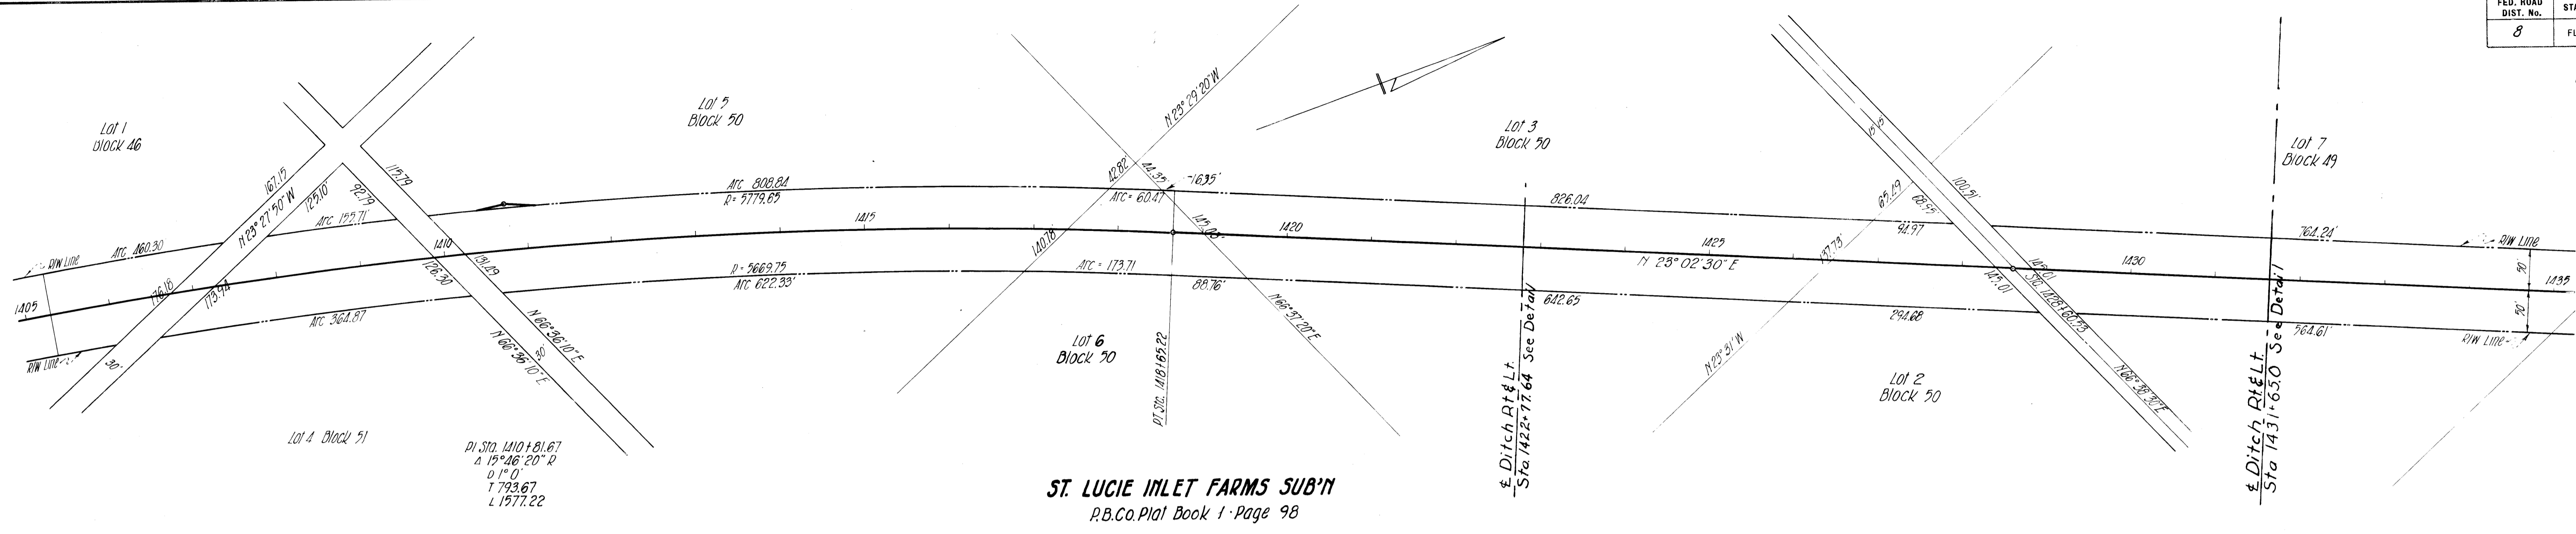

2nd. Section Proj. 5110
(From Sta. 1315+35 to Sta. 1631+89.82) 8906

STATE OF FLORIDA
STATE ROAD DEPARTMENT
R/W MAP PROJECT 5110

Scale 1"=100'	Names	Dates	Approved by
