
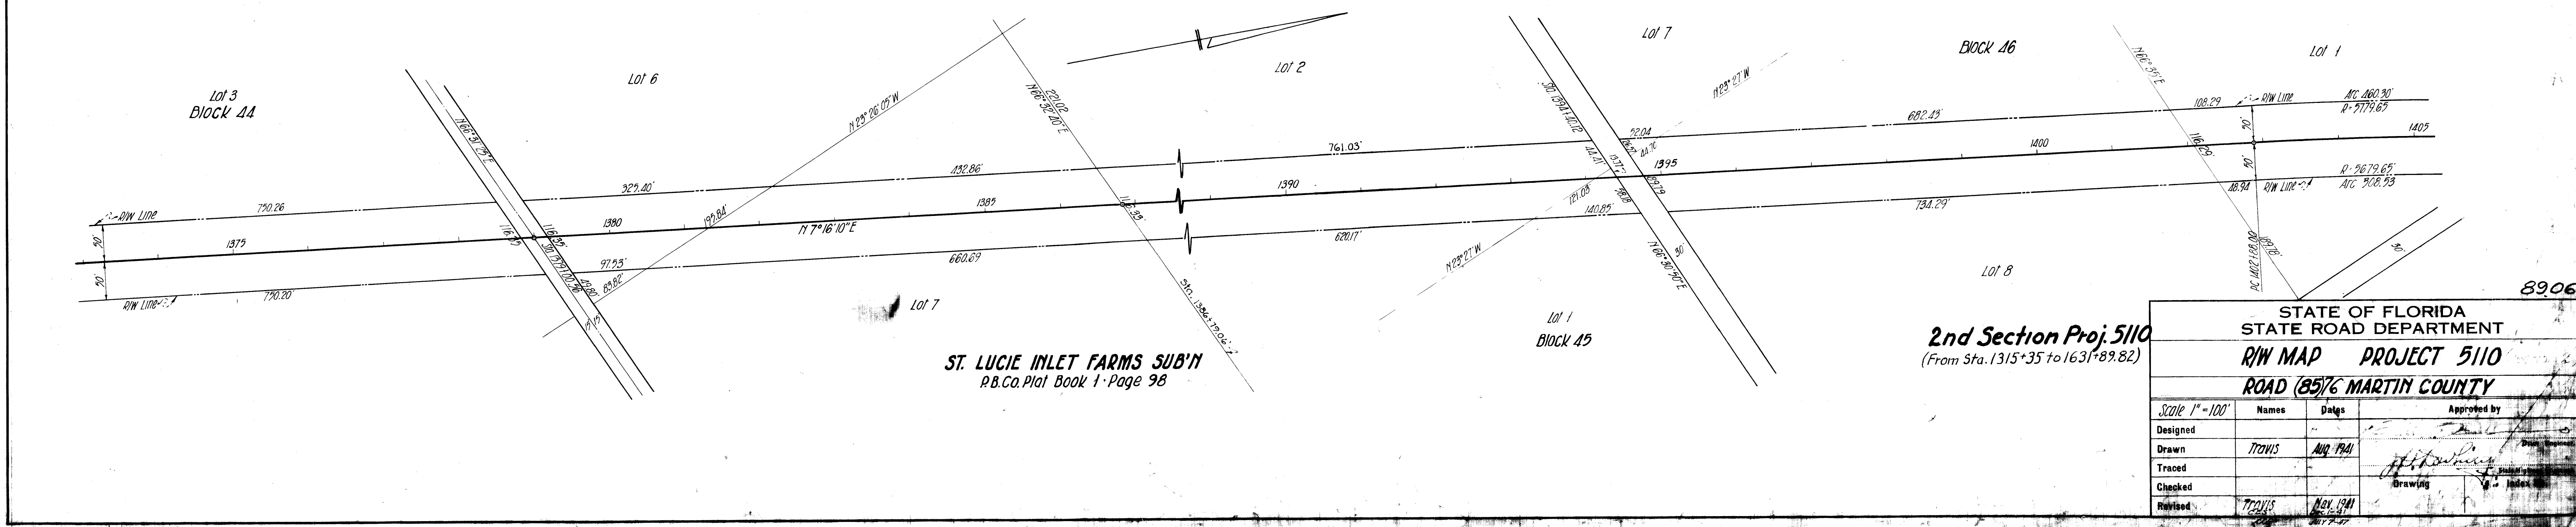
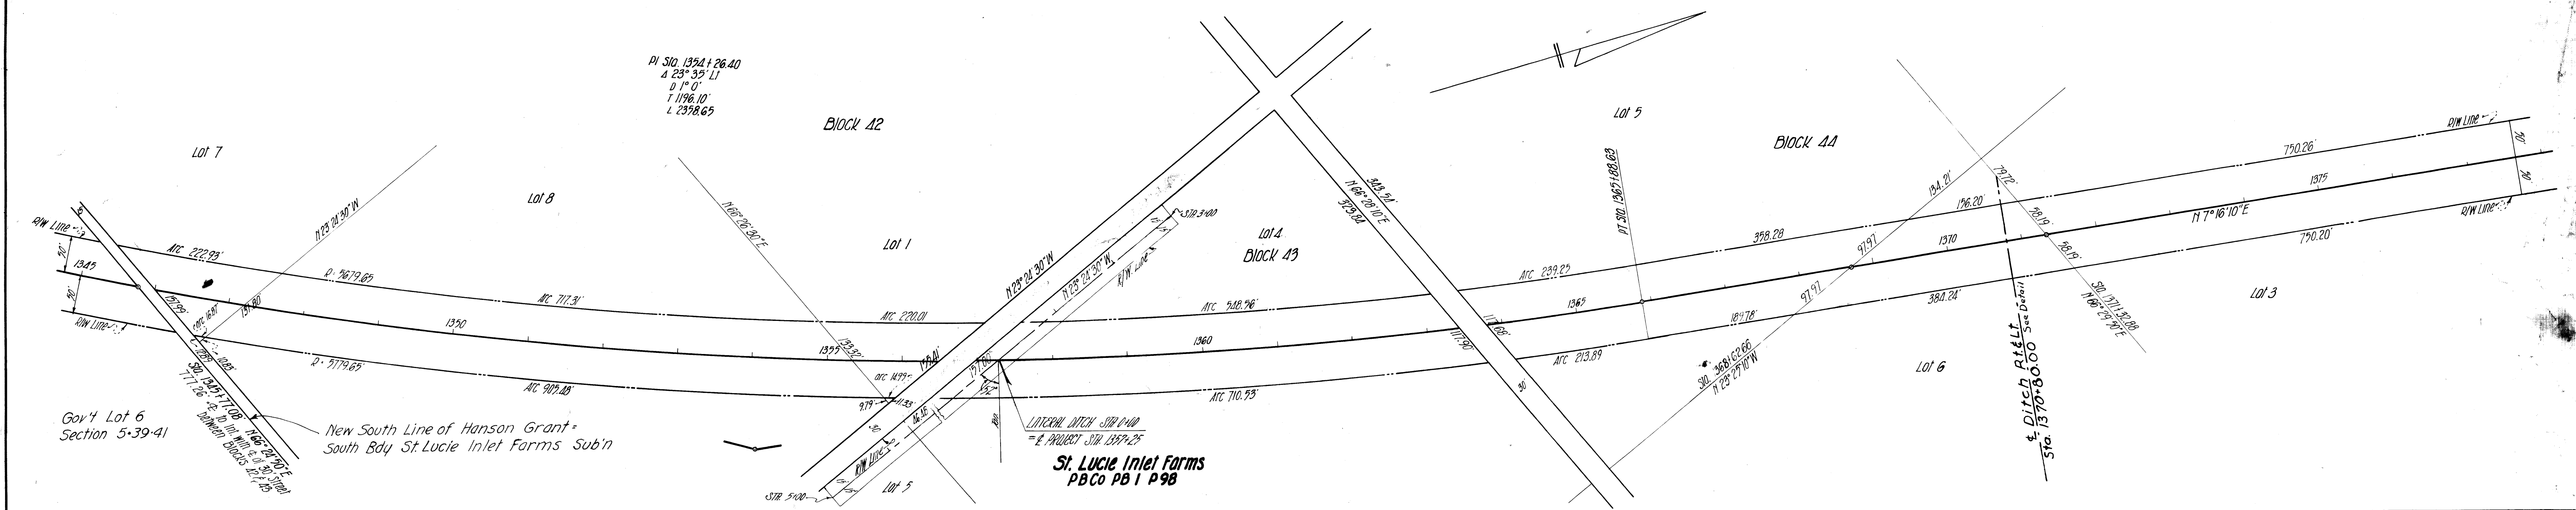


FED. ROAD DIST. No.	STATE	STATE PROJ. No.	FISCAL YEAR	SHEET NO.	TOTAL SHEETS
8	FLA.	5110	1941	2	5

P.B 7 Pg 47

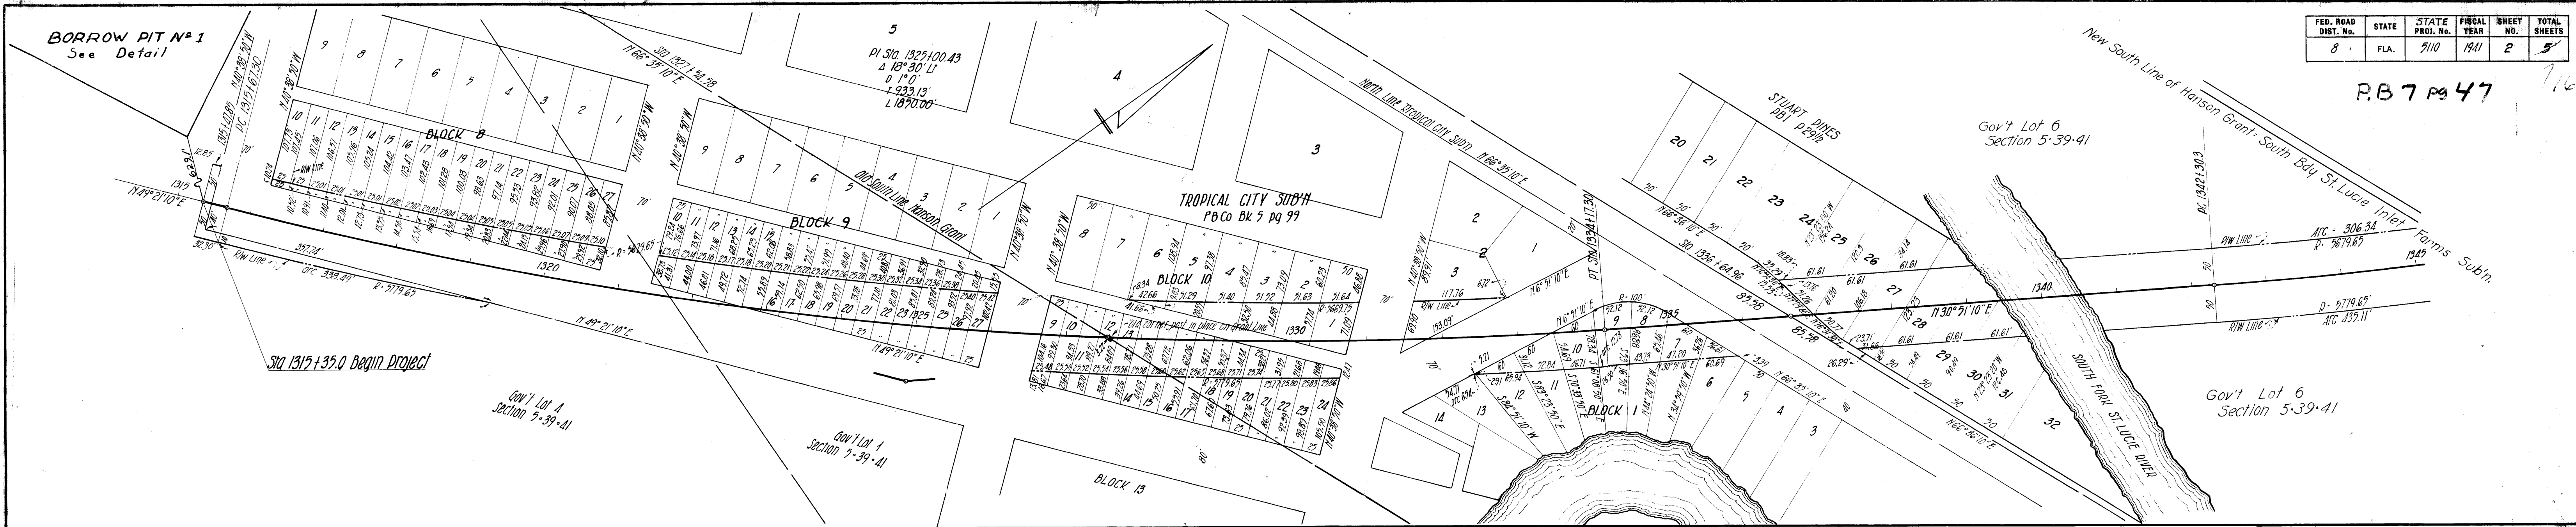

STATE OF FLORIDA STATE ROAD DEPARTMENT				
R/W MAP PROJECT 5110				
ROAD (85)6 MARTIN COUNTY				
Scale 1"=100'	Names	Dates	Approved by	
Designed				
Drawn	TRAVIS	AUG. 1941		
Traced				
Checked				
Revised	TRAVIS	Aug. 1941		