
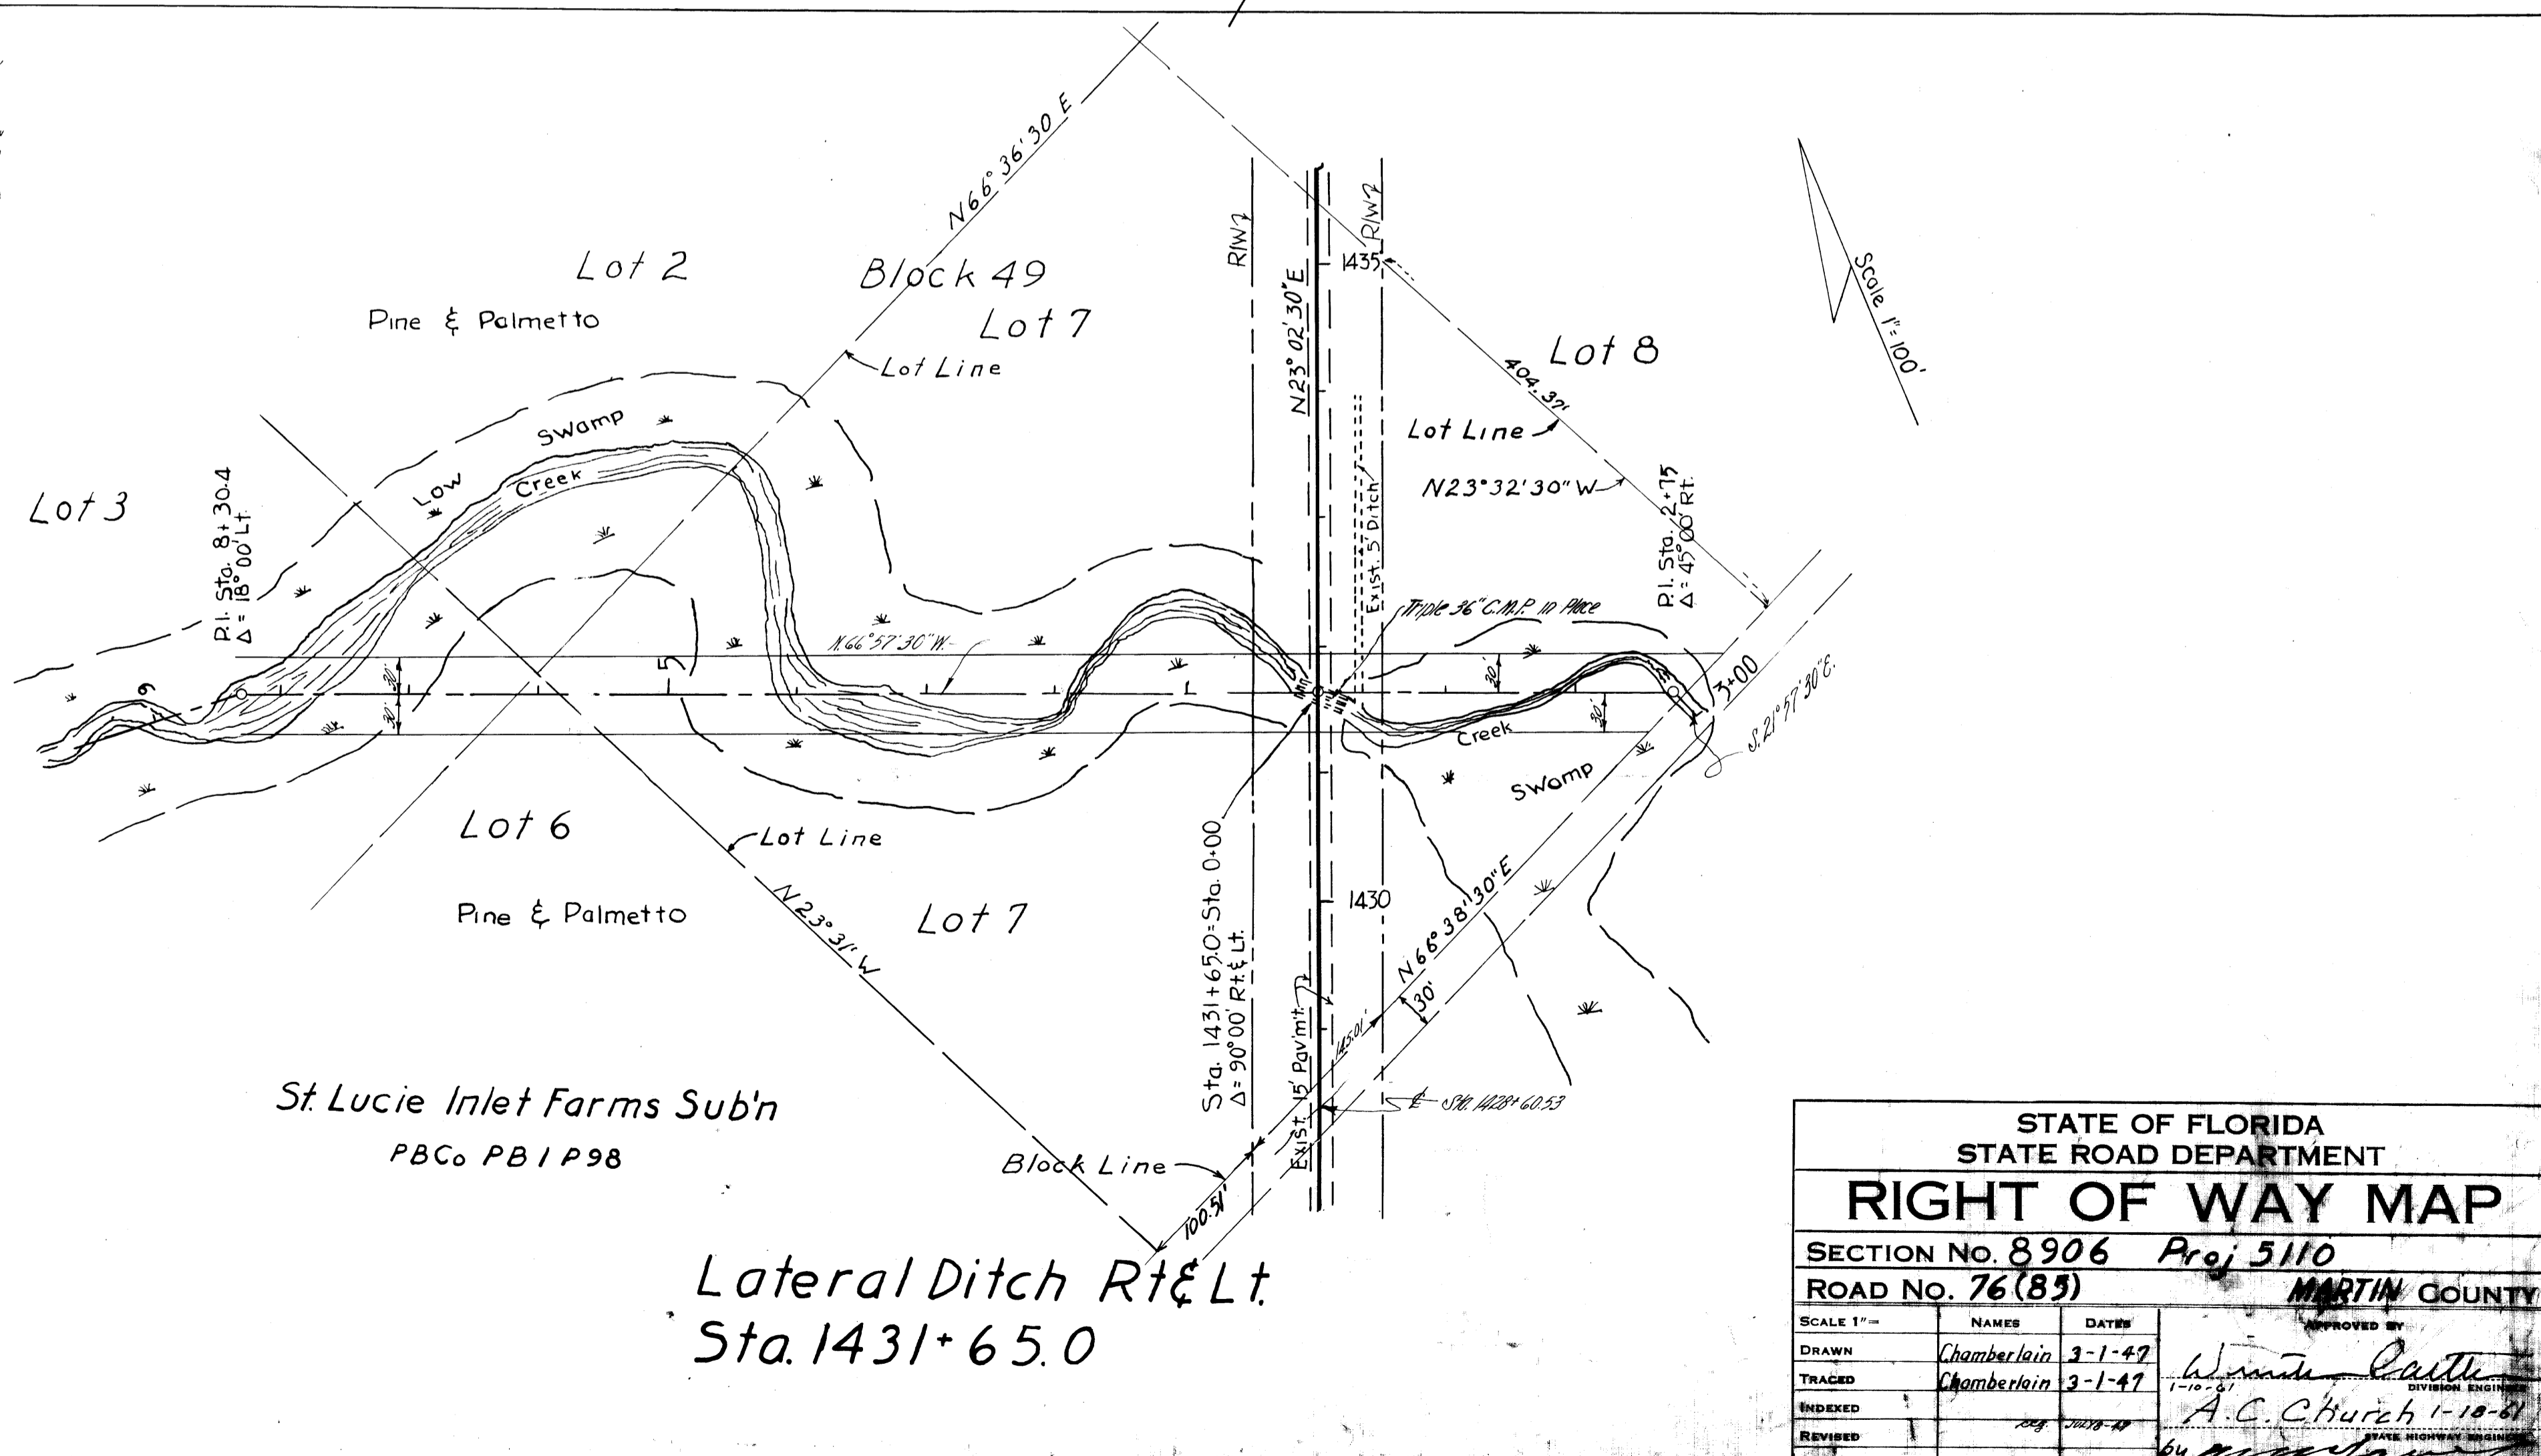
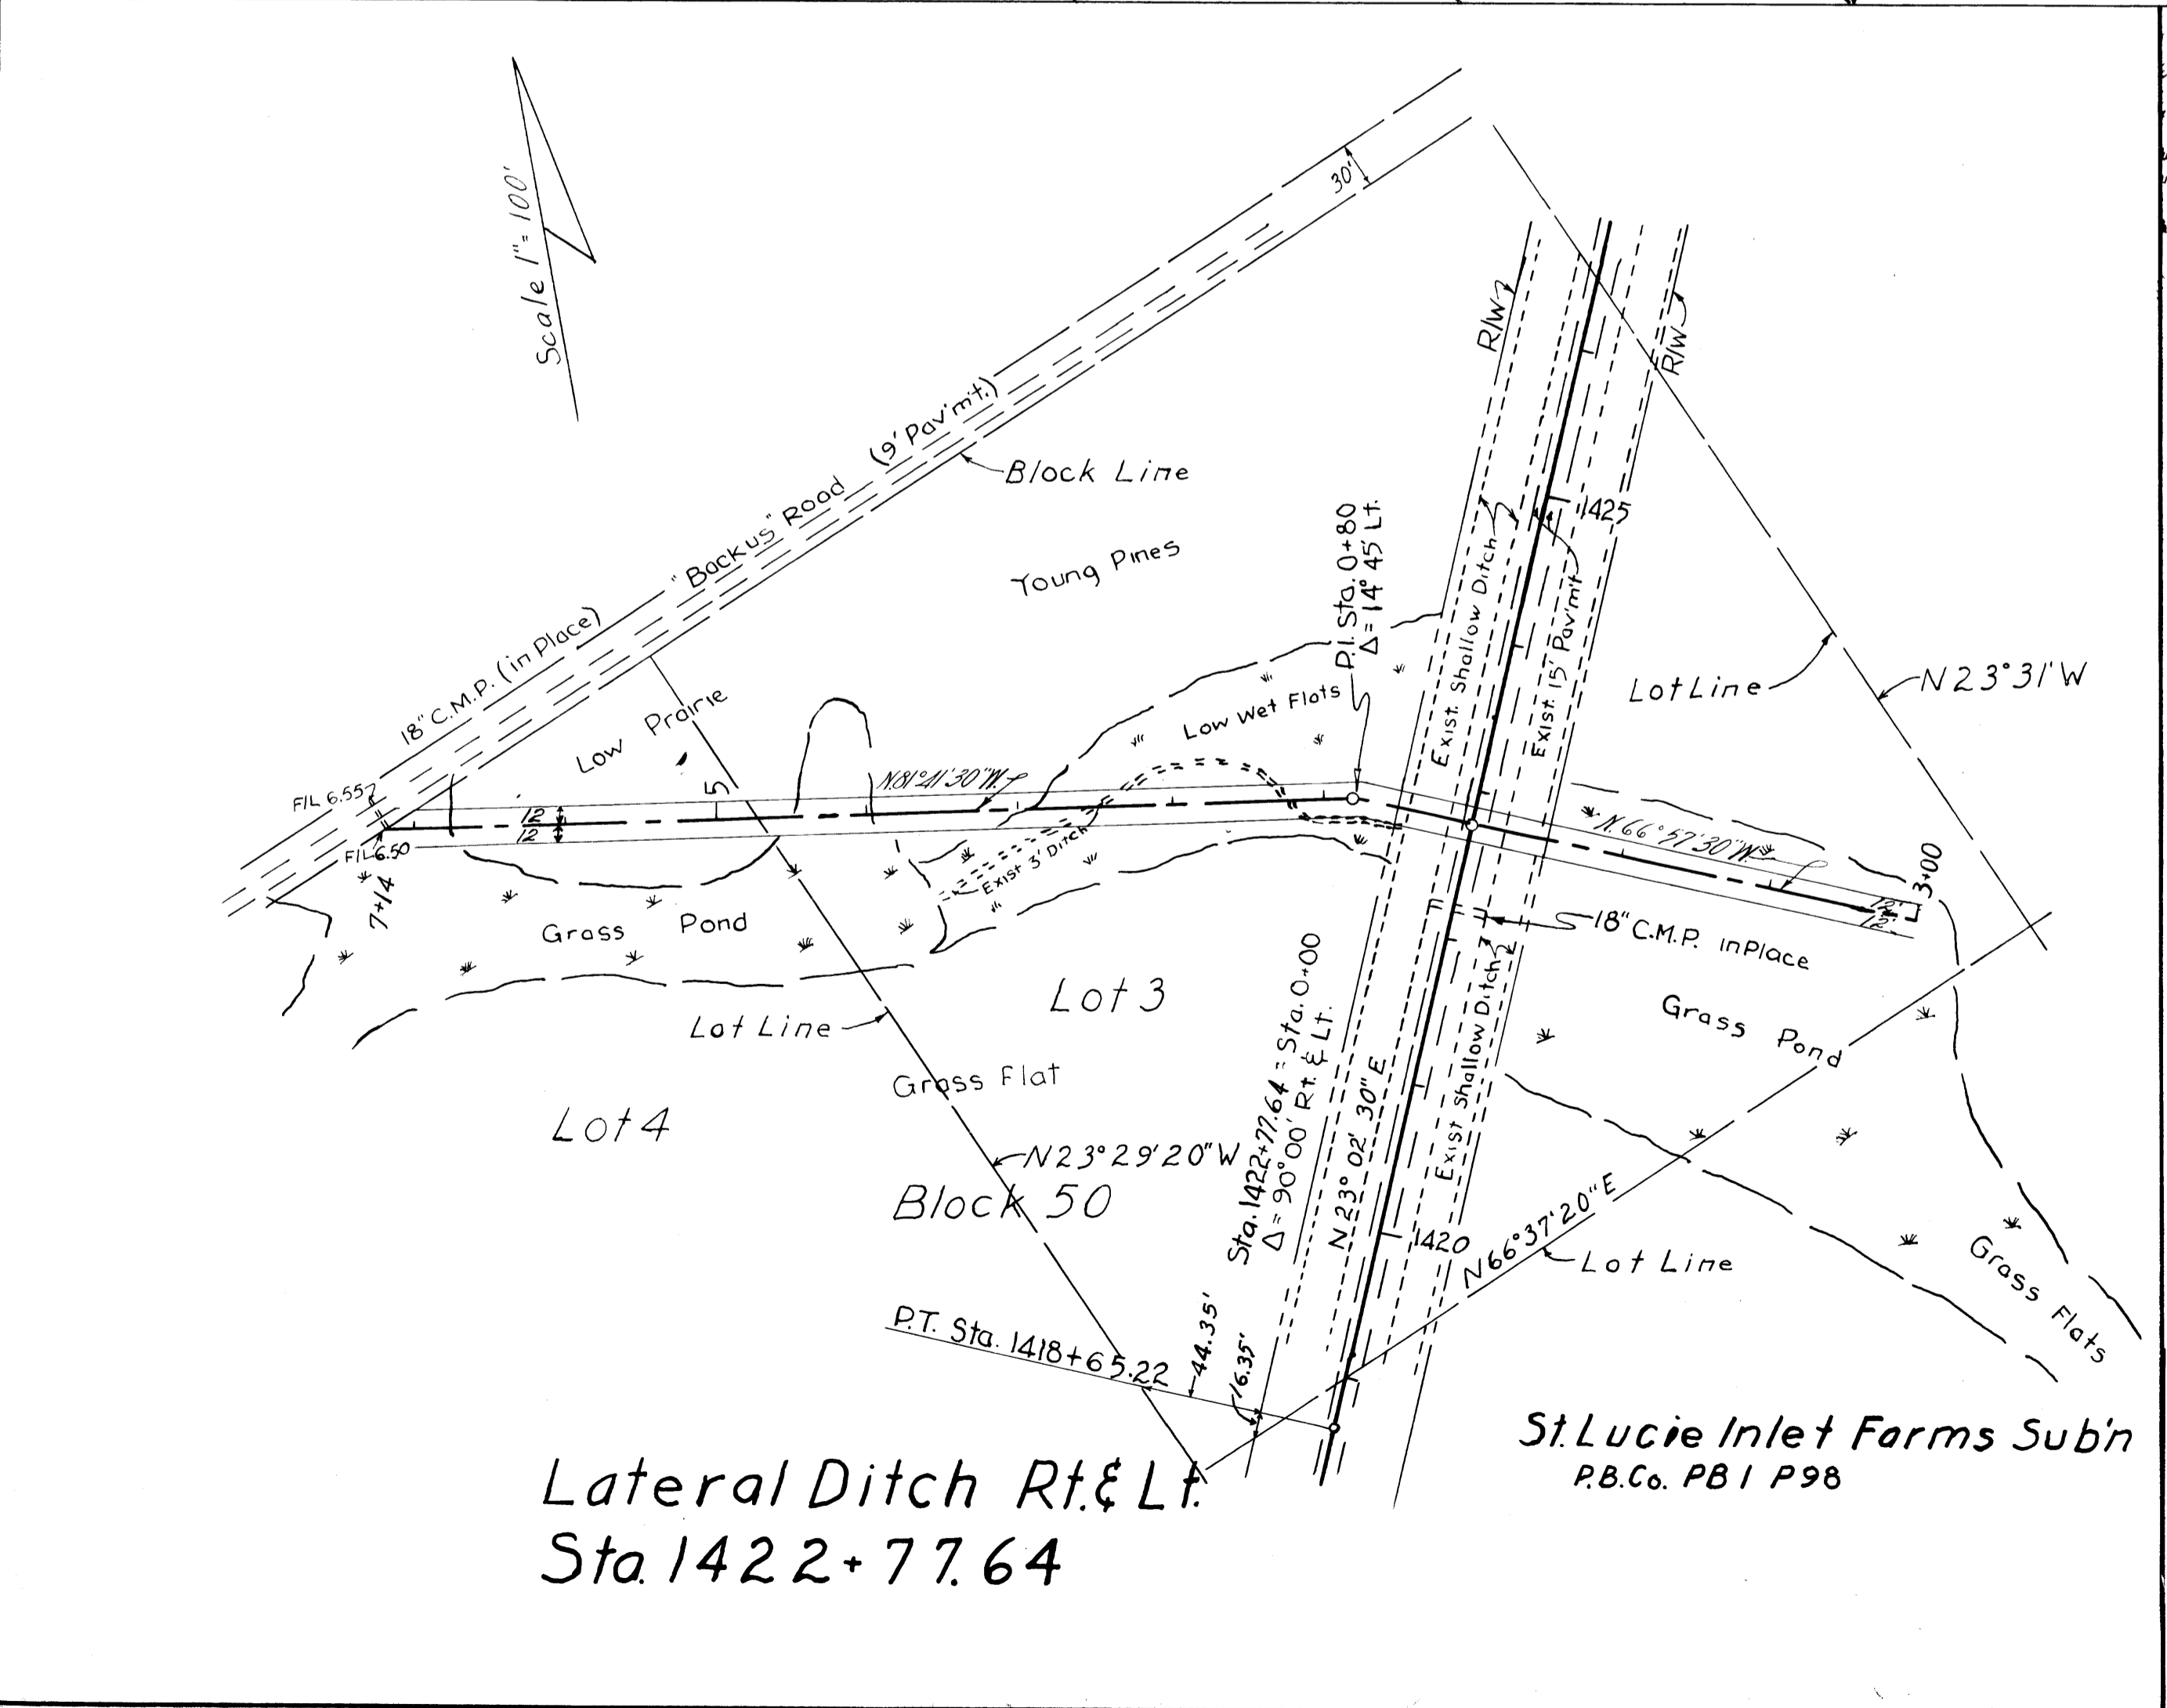
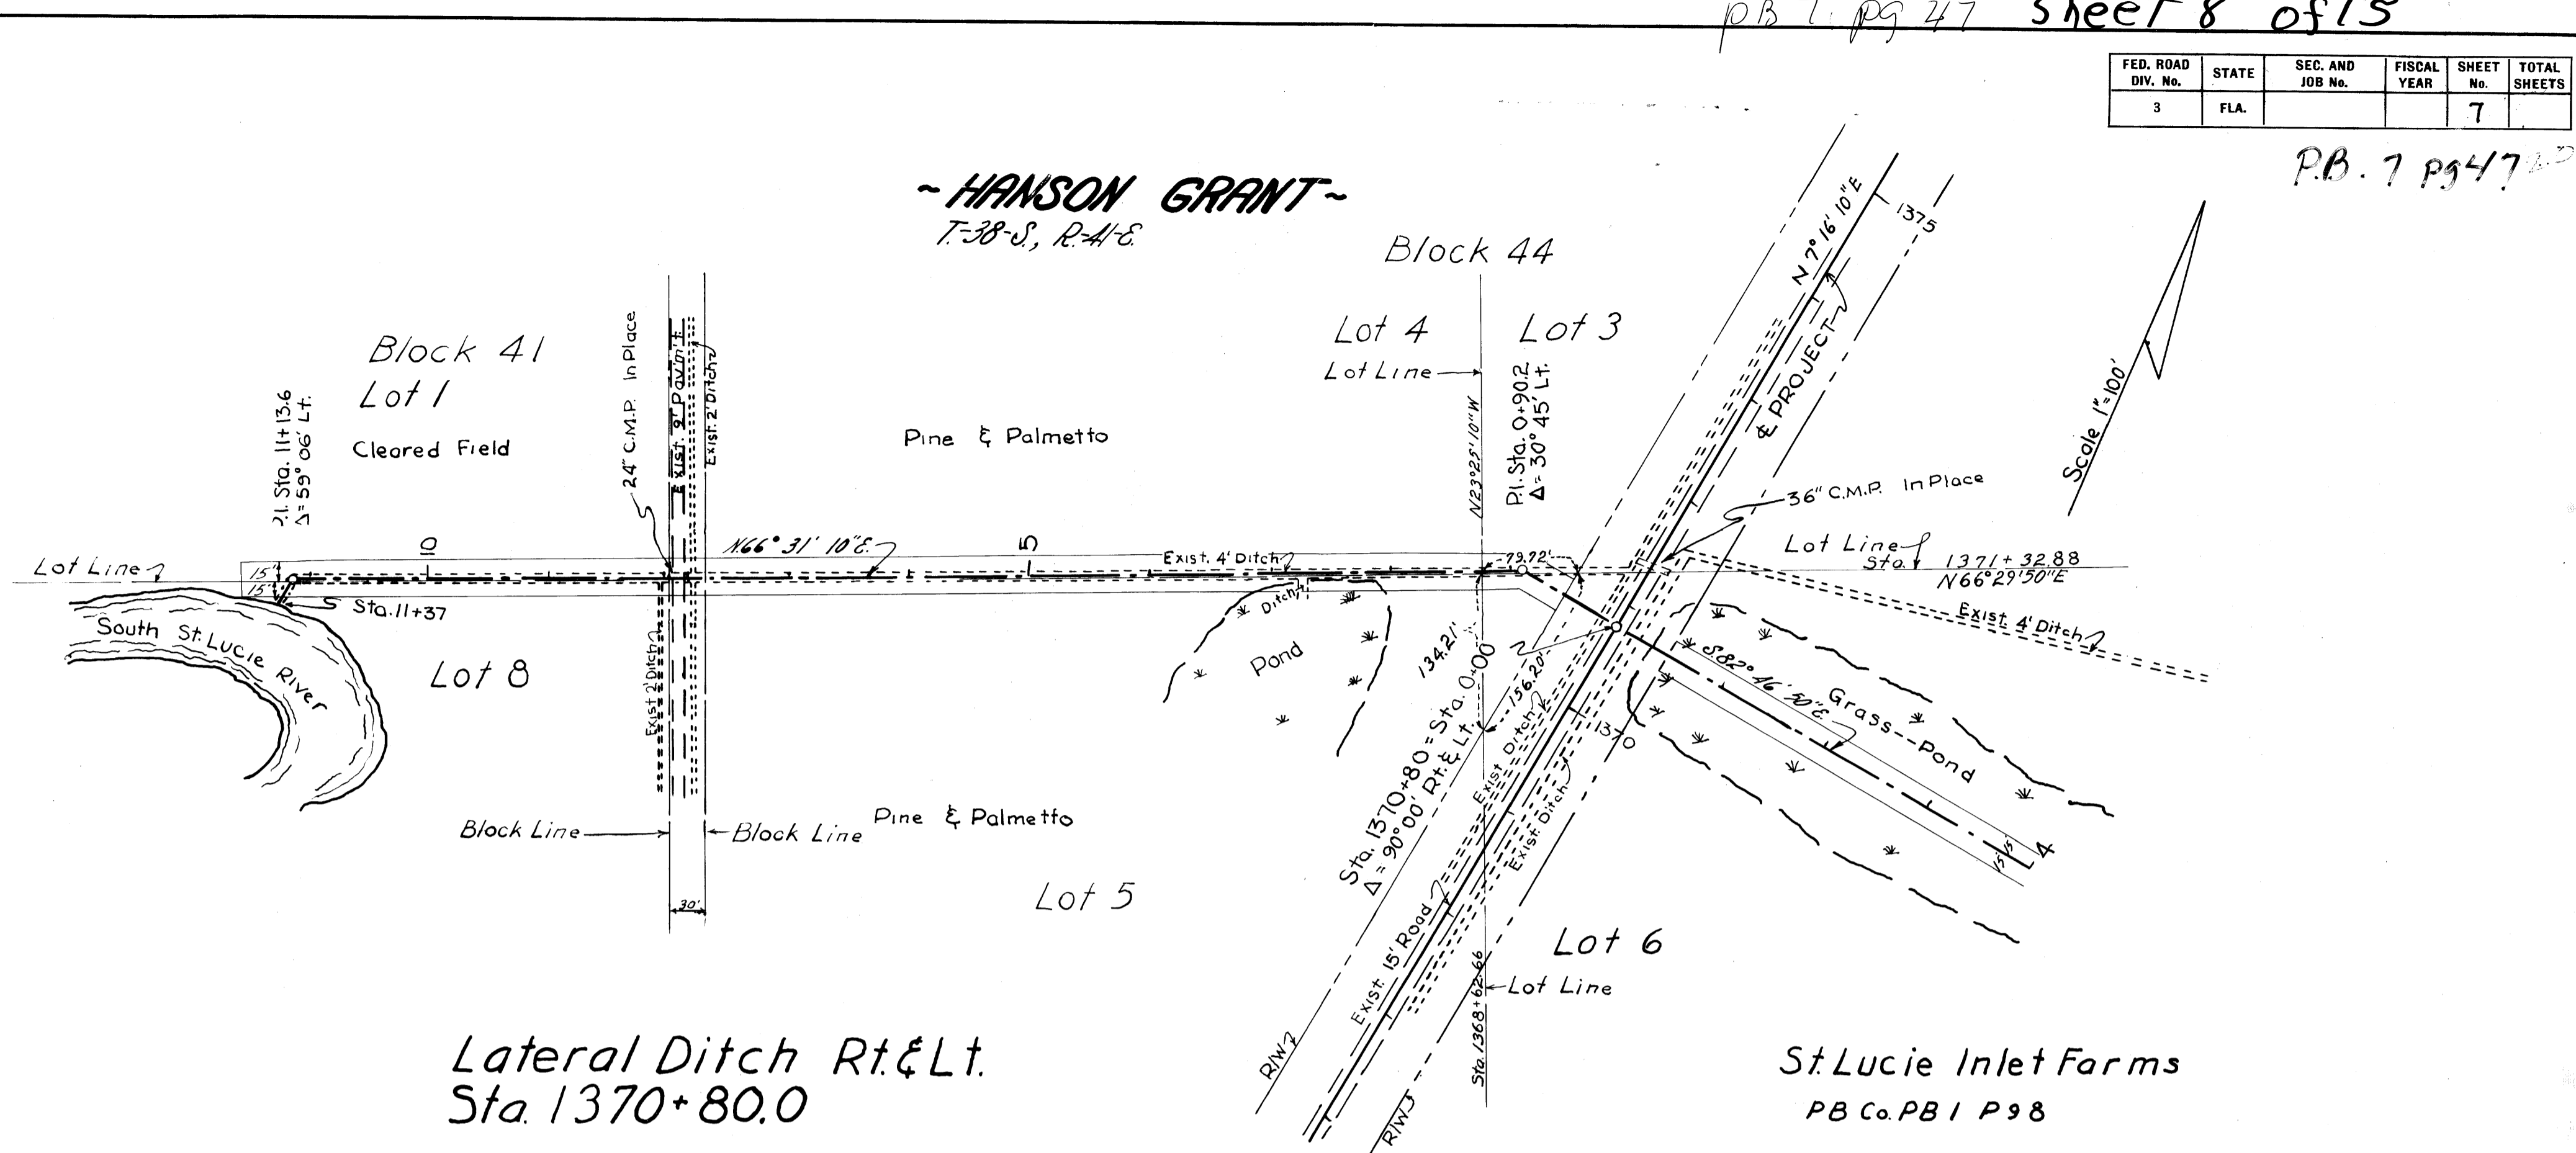


FED. ROAD DIV. No.	STATE	SEC. AND JOB No.	FISCAL YEAR	SHEET No.	TOTAL SHEETS
3	FLA.			7	

P.B. 7 pg 47

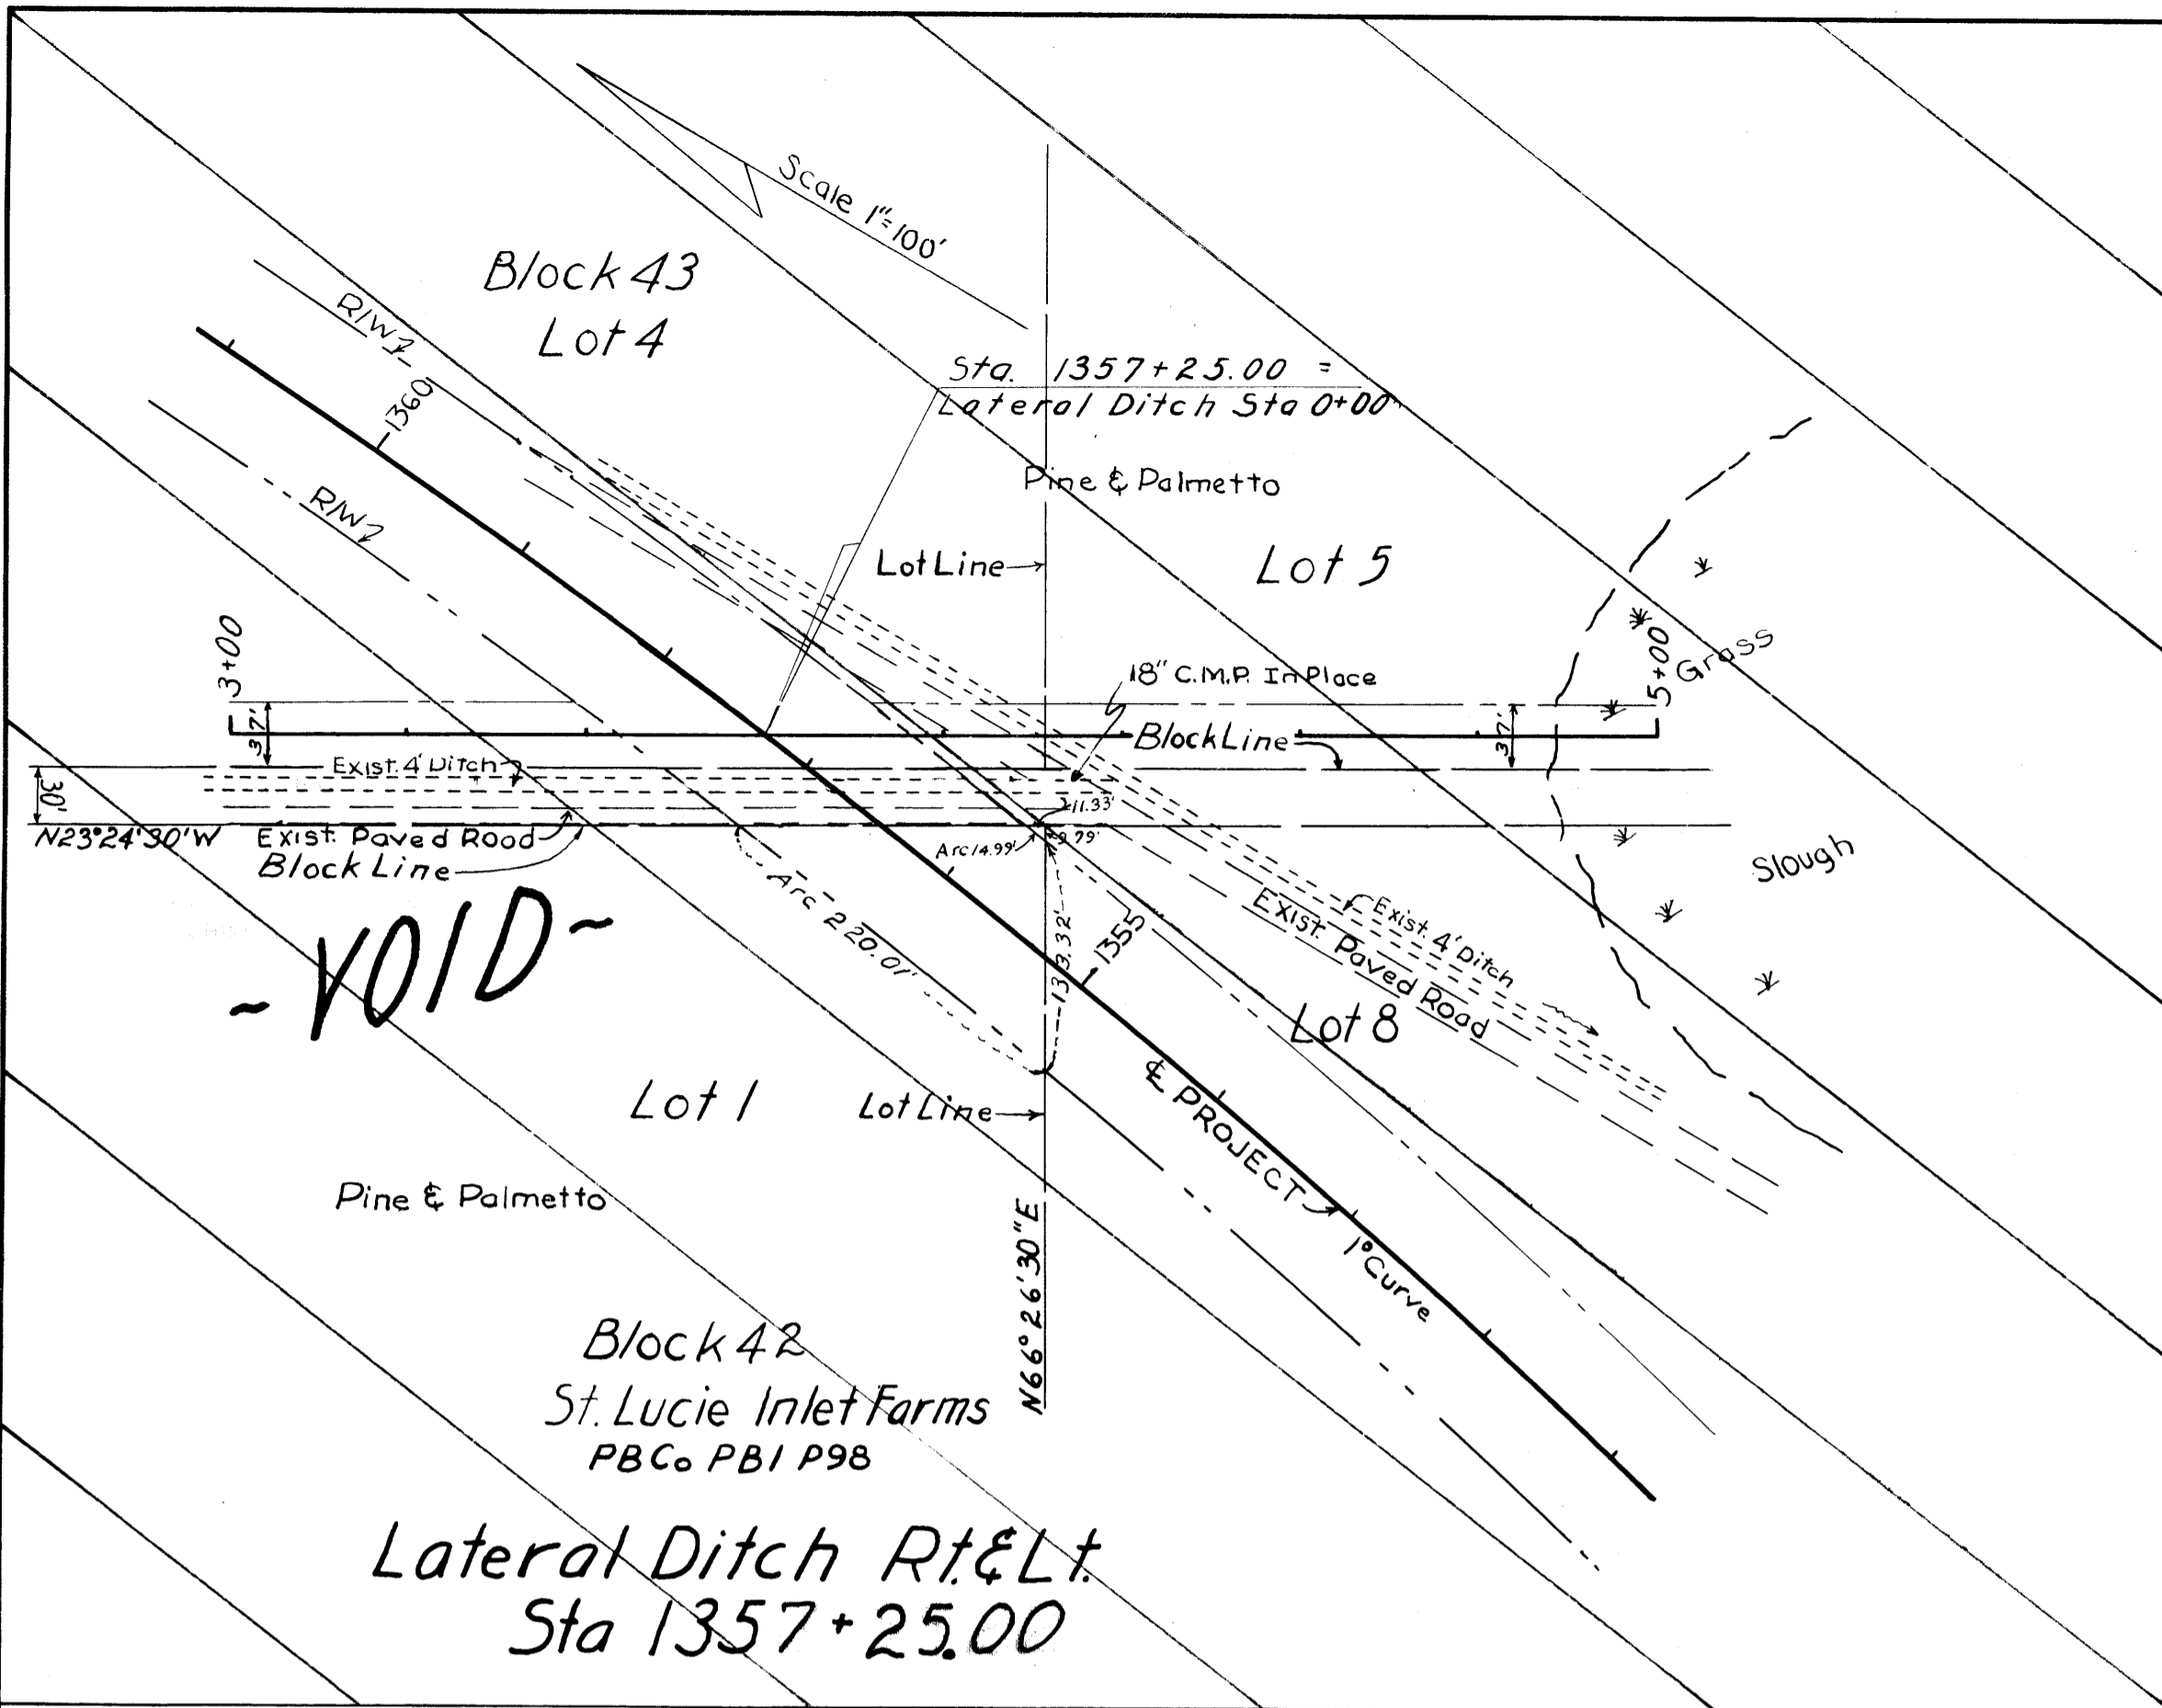

STATE OF FLORIDA STATE ROAD DEPARTMENT				
RIGHT OF WAY MAP				
SECTION No. 8906 Proj. 5110				
ROAD No. 76(85) MARTIN COUNTY				
SCALE 1"=	NAMES	DATE	APPROVED BY	
DRAWN	Chamberlain	3-1-47	A.C. Church	
TRACED	Chamberlain	3-1-47	A.C. Church	
INDEXED				
REVISED				
REVISED				

2012-0928