
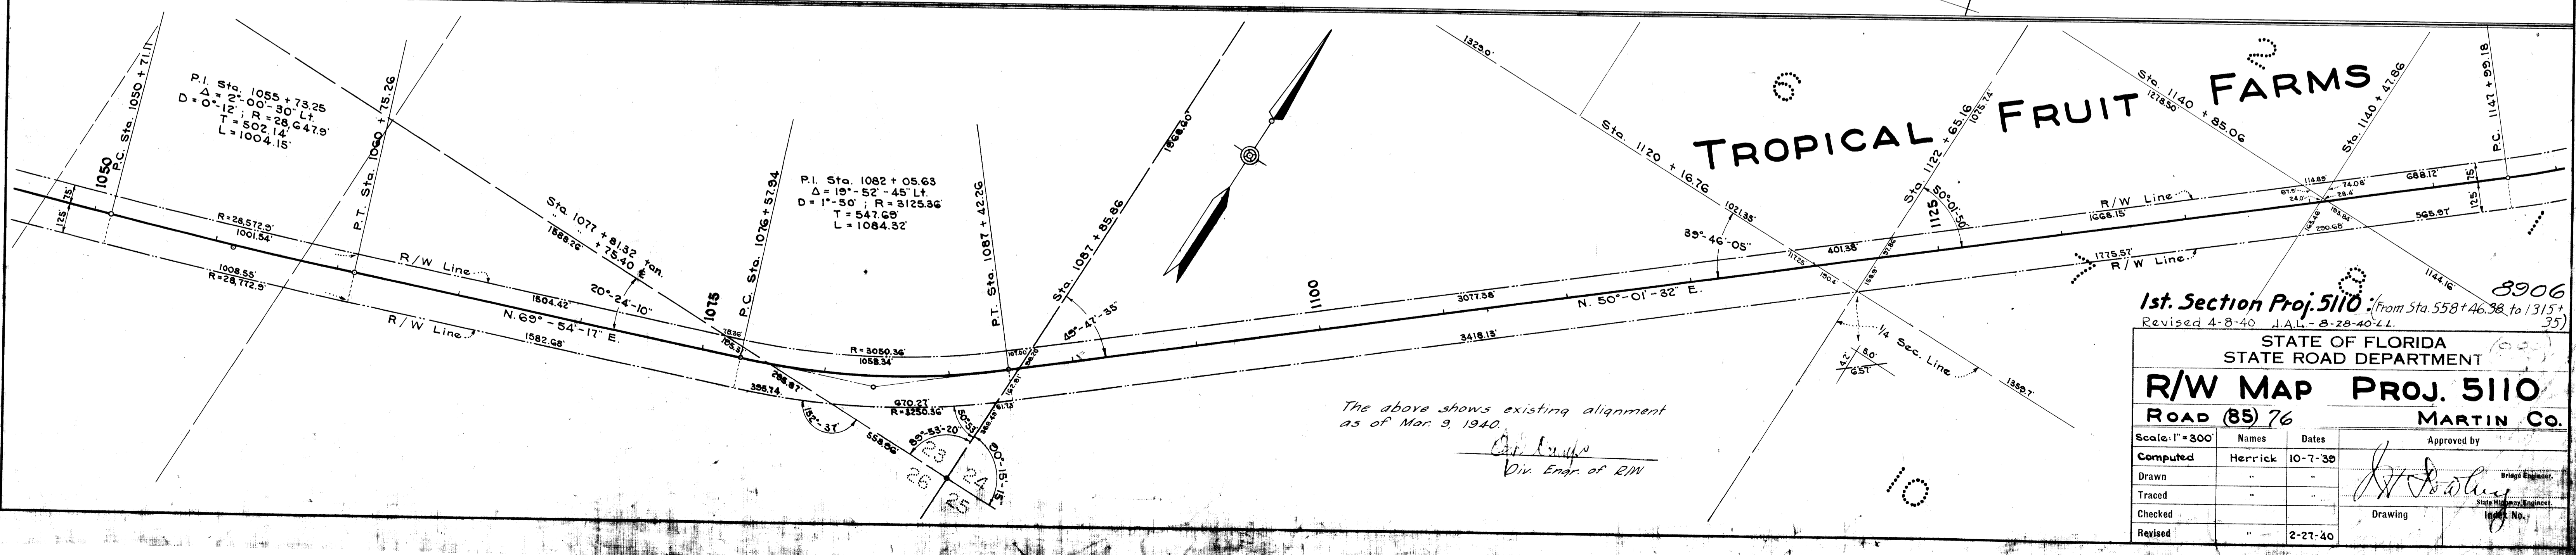


FED. ROAD DIST. No.	STATE	PROJ. No.	FISCAL YEAR	SHEET No.	TOTAL SHEETS
8	FLA.	5110	39	4	6

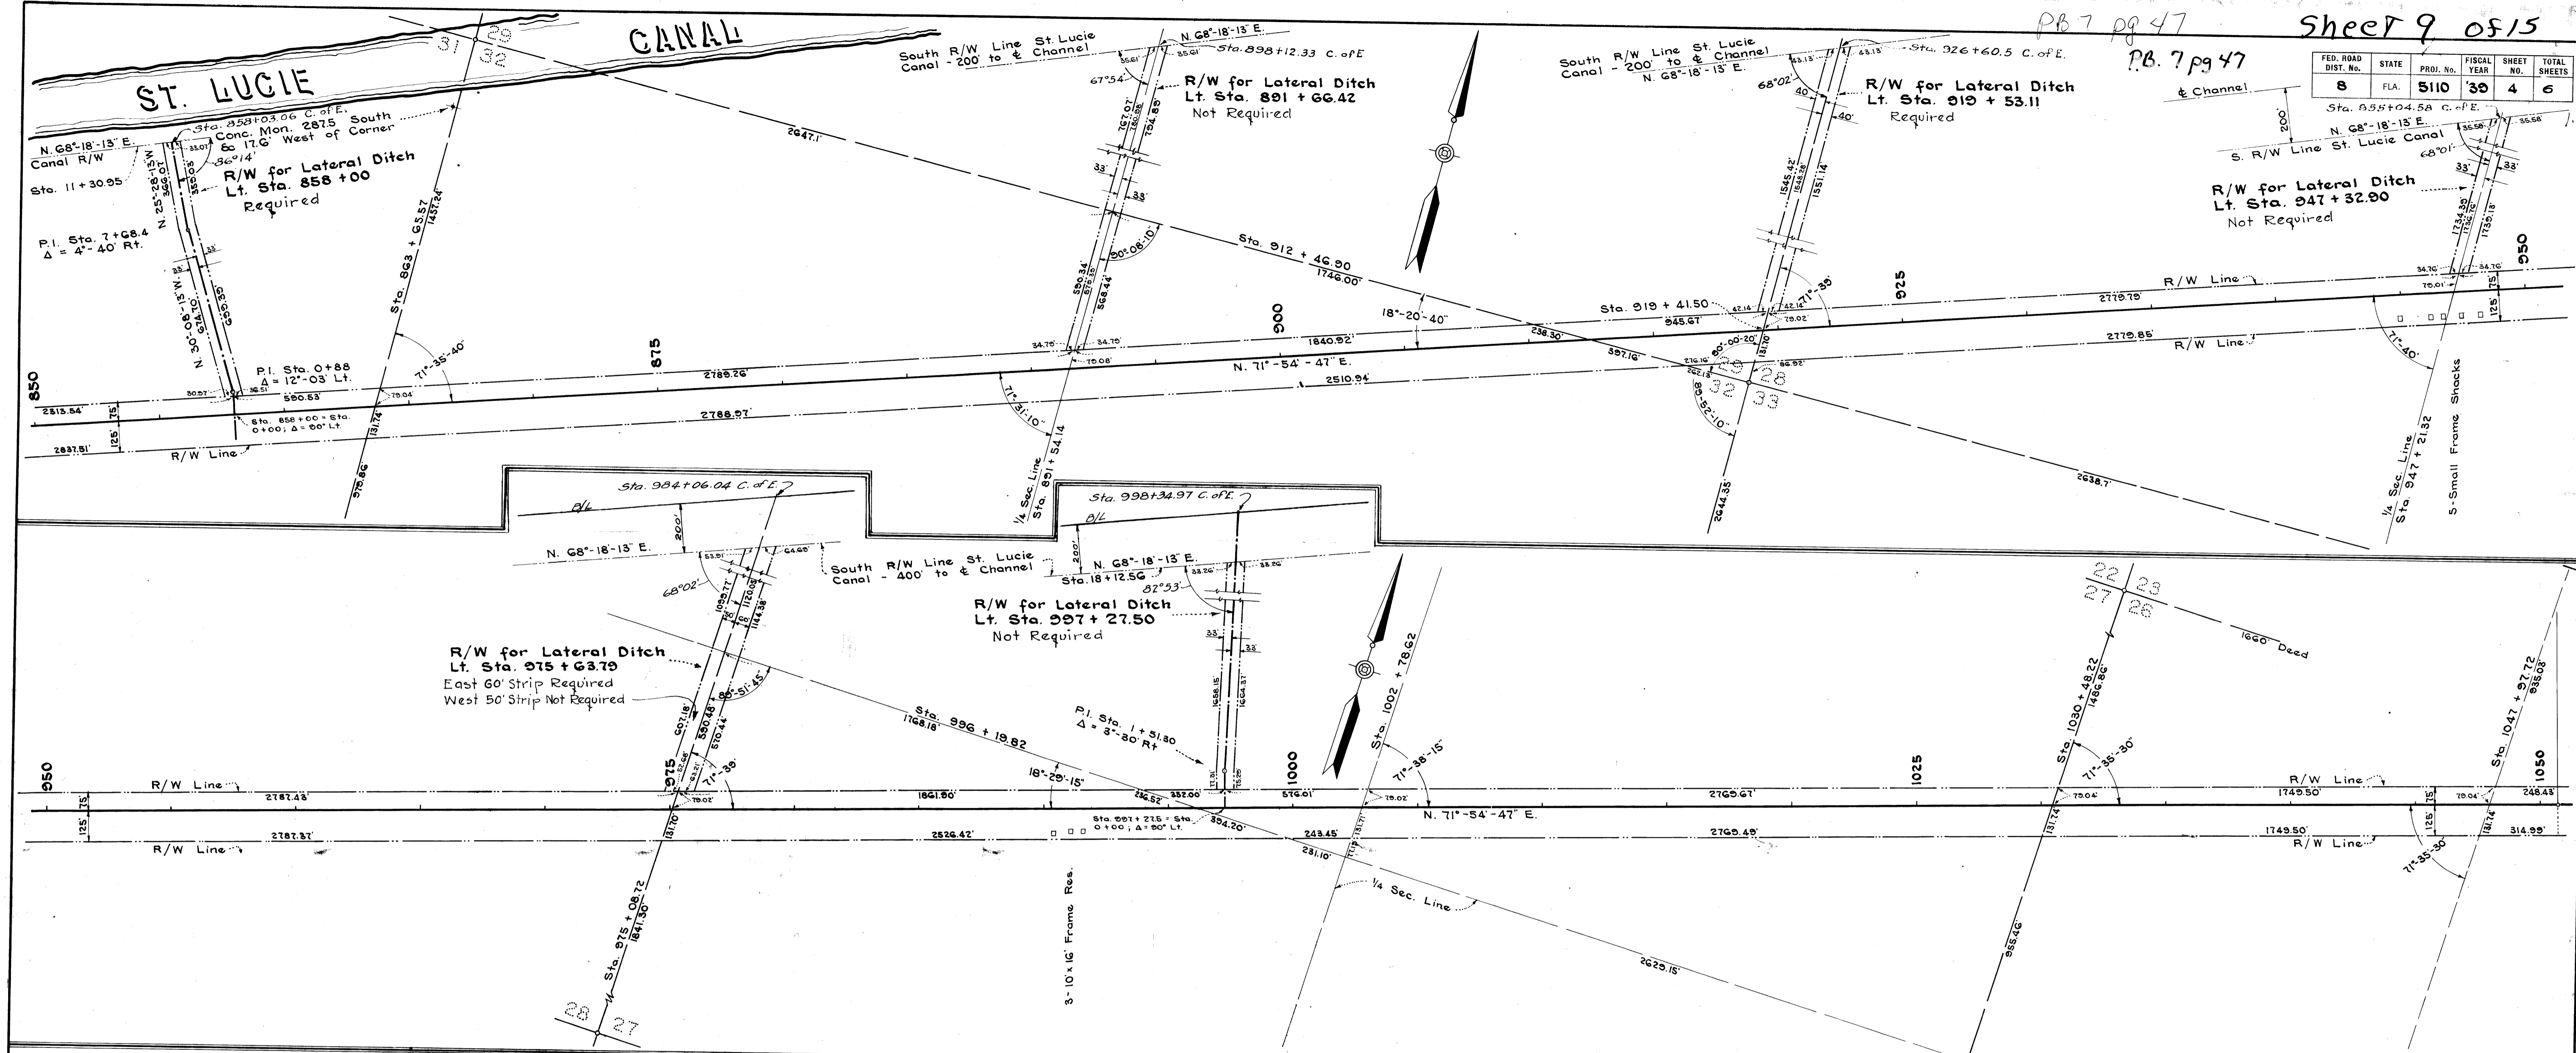

The above shows existing alignment as of Mar. 9, 1940.

*Cap. Eng.*  
Div. Engr. of R/W

1st. Section Proj. 5110 (from Sta. 558+46.38 to 1315+35)  
Revised 4-8-40 J.A.L. - 8-28-40 L.L.

STATE OF FLORIDA STATE ROAD DEPARTMENT			
R/W MAP PROJ. 5110			
ROAD (85) 76 MARTIN CO.			
Scale: 1" = 300'	Names	Dates	Approved by
Computed	Herrick	10-7-39	<i>W. J. ...</i> State Highway Engineer
Drawn	"	"	
Traced	"	"	
Checked	"	"	
Revised	"	2-27-40	