
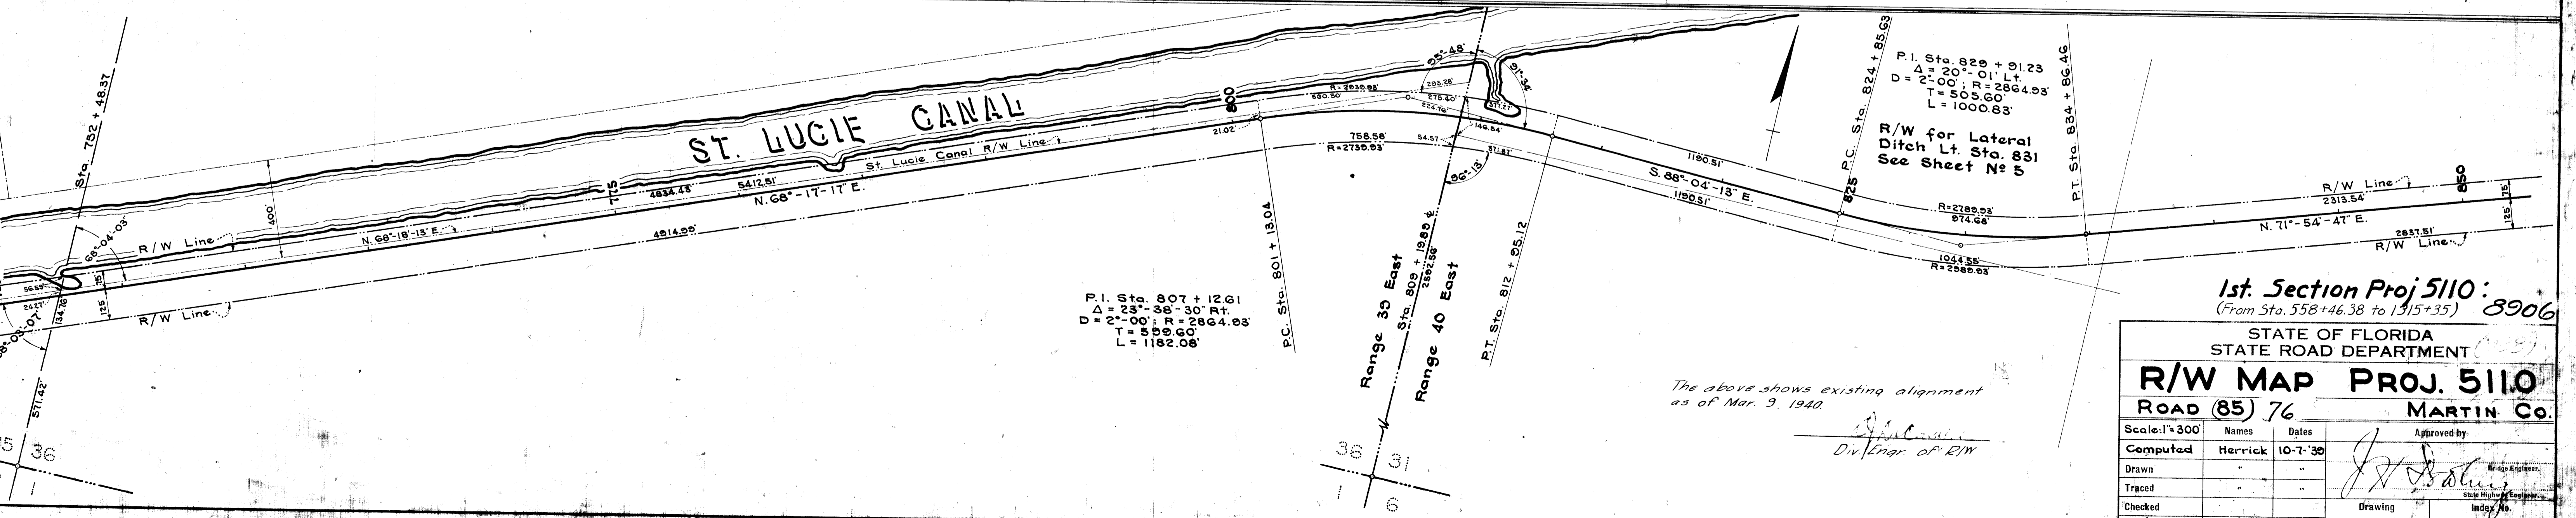
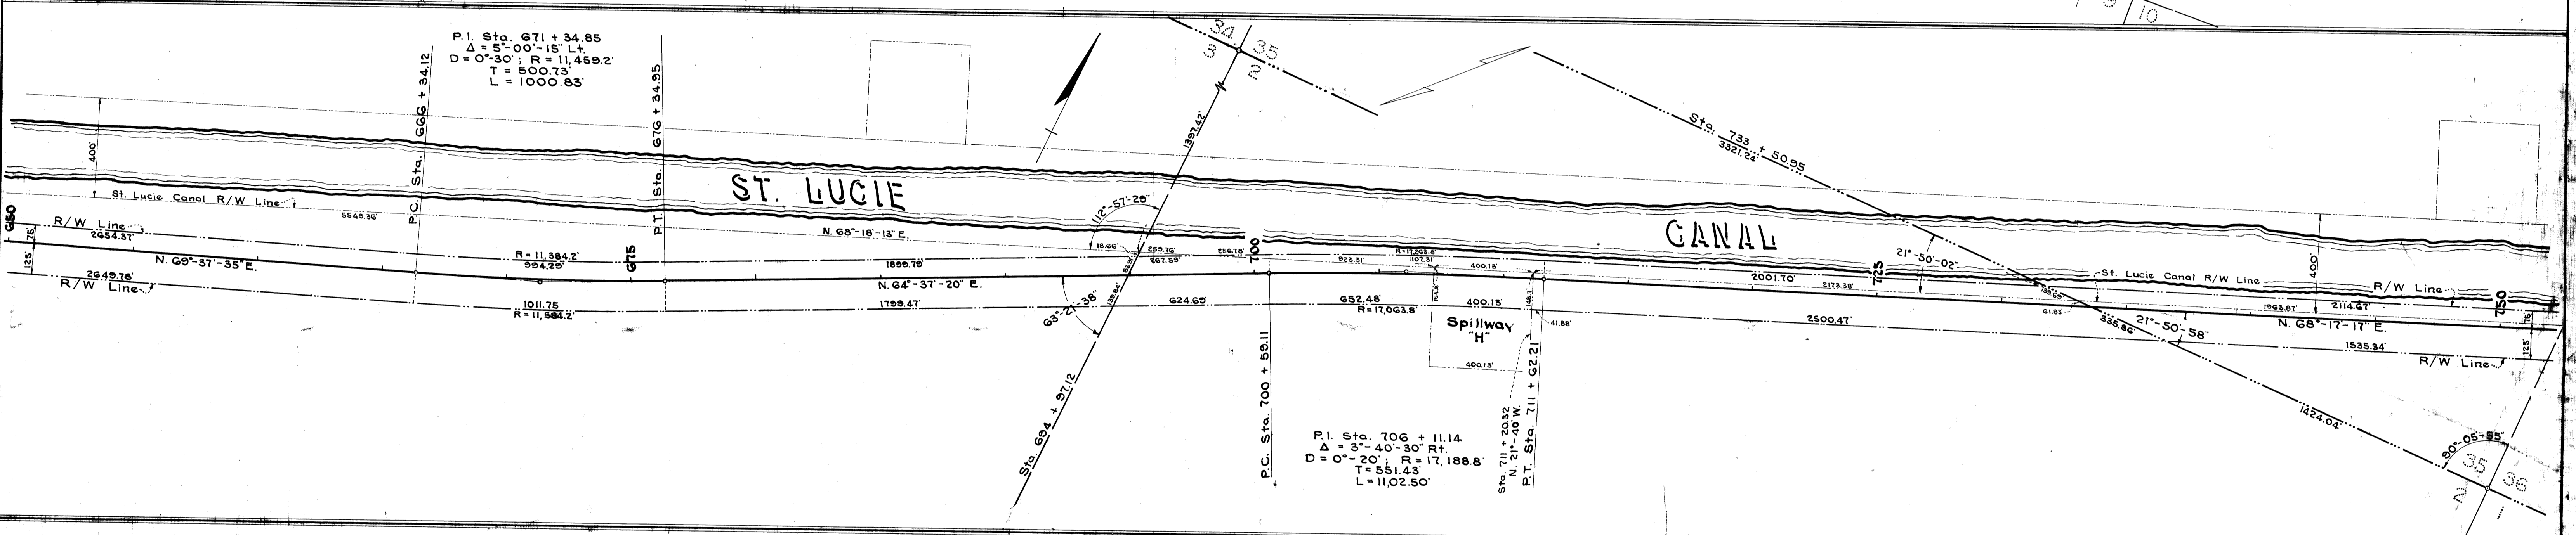


FED. ROAD DIST. No.	STATE	PROJ. No.	FISCAL YEAR	SHEET NO.	TOTAL SHEETS
8	FLA.	5110	39	3	6

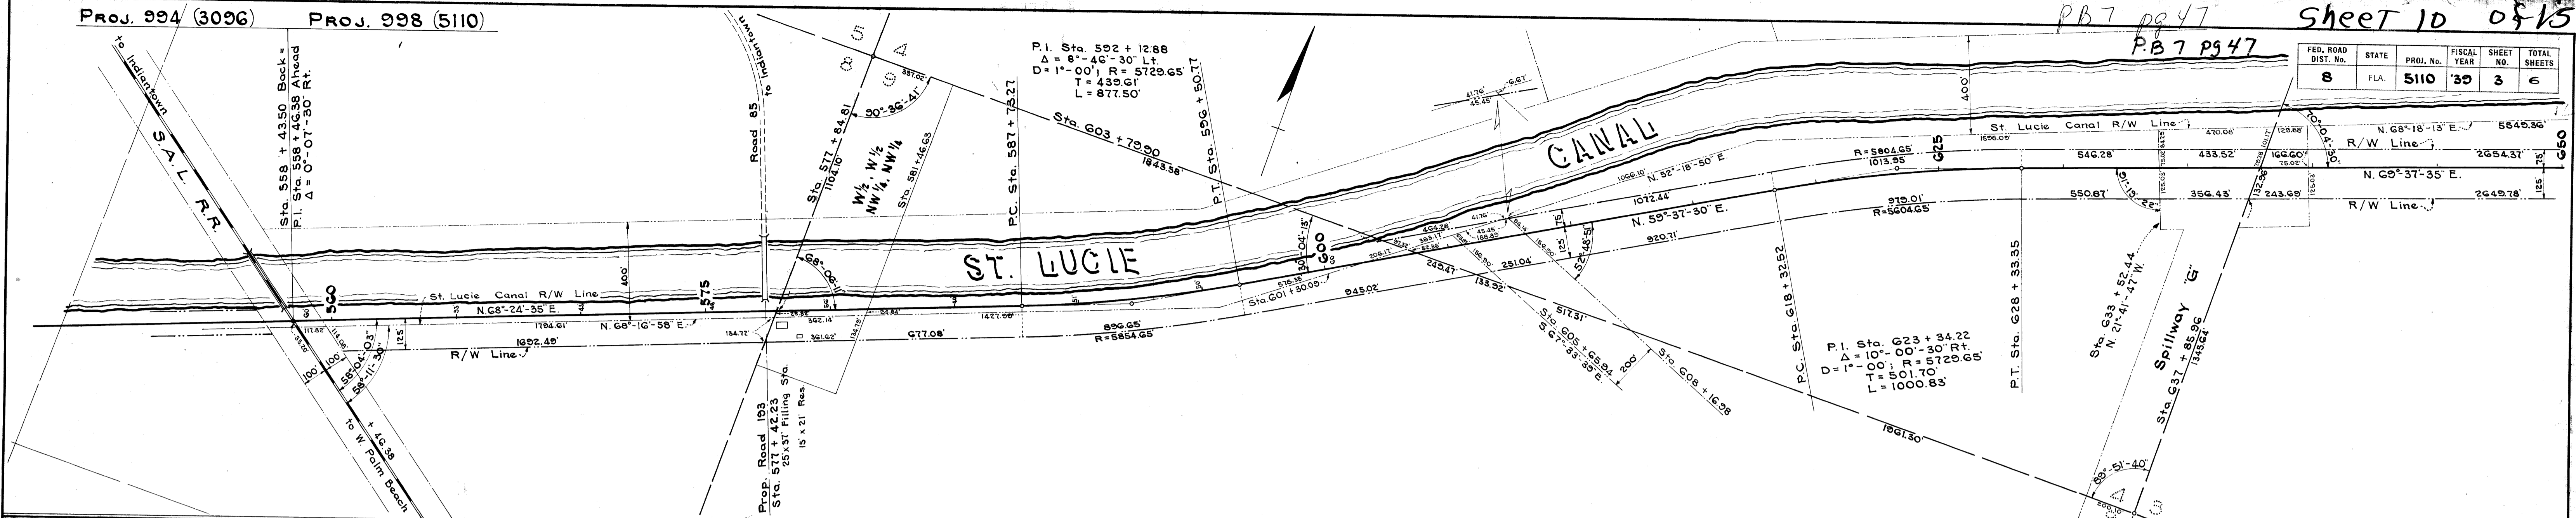

The above shows existing alignment as of Mar. 9, 1940

*[Signature]*  
Div. Engr. of R/W

1st. Section Proj 5110:  
(From Sta. 558+46.38 to 1315+35) 3906

STATE OF FLORIDA STATE ROAD DEPARTMENT			
<b>R/W MAP PROJ. 5110</b>			
ROAD (85) 76		MARTIN CO.	
Scale: 1"=300'	Names	Dates	Approved by
Computed	Herrick	10-7-39	<i>[Signature]</i>
Drawn			
Traced			
Checked			
Revised		2-27-40	Index