
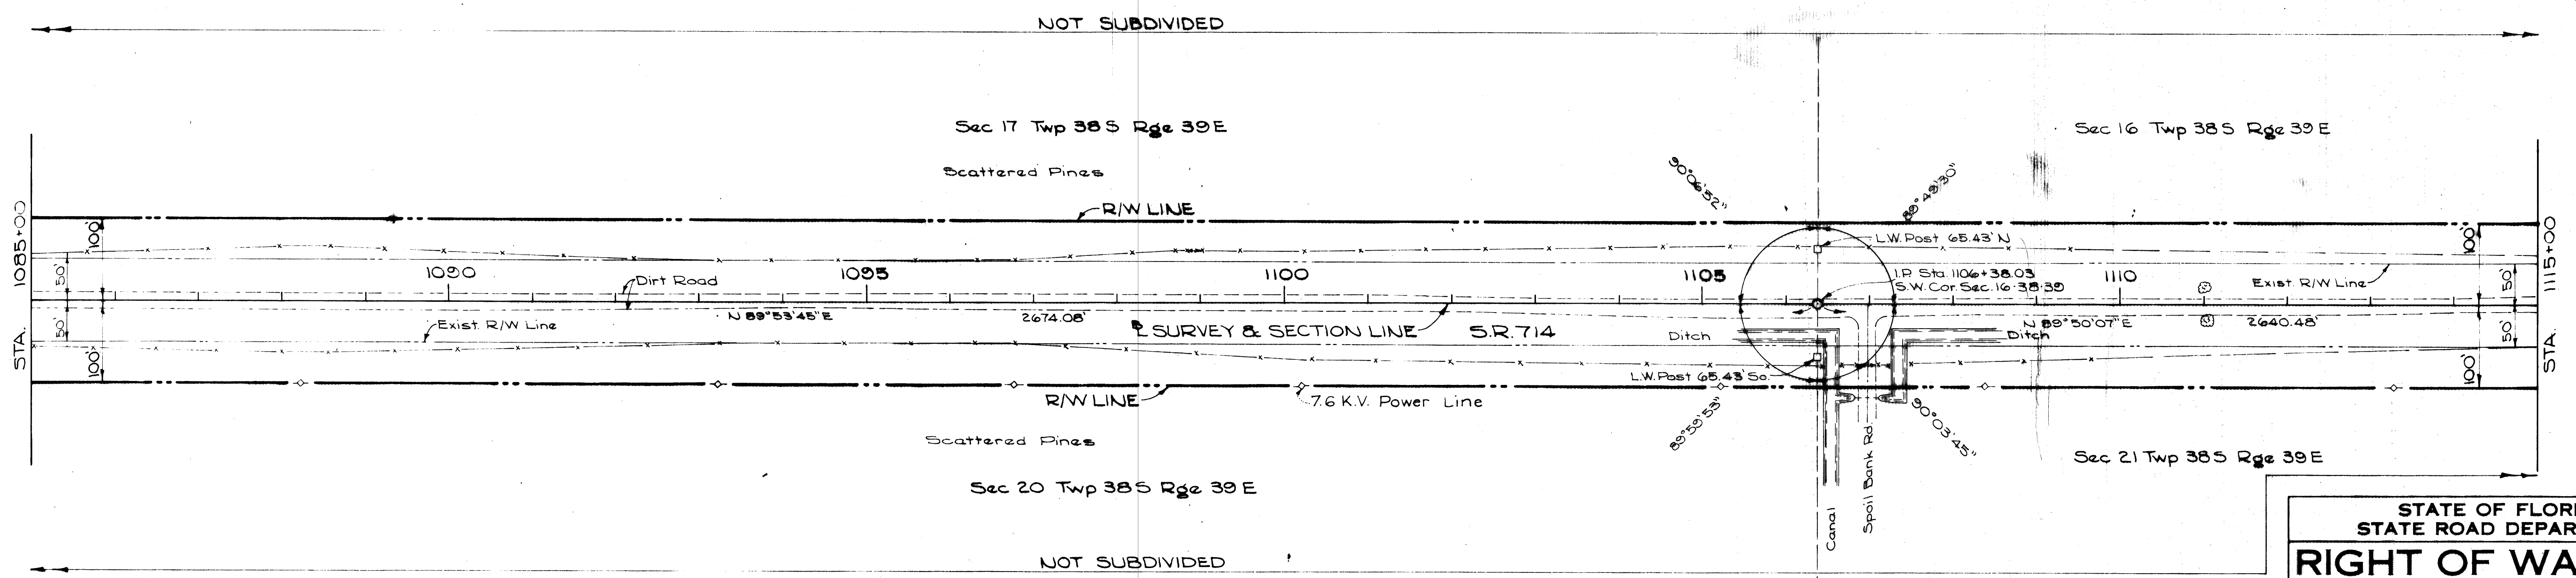


FED. ROAD DIV. No.	STATE	PROJECT No.	FISCAL YEAR	SHEET No.
3	FLA.		64	5

P.B.7 ps 48

STATE JOB No 89090-2502

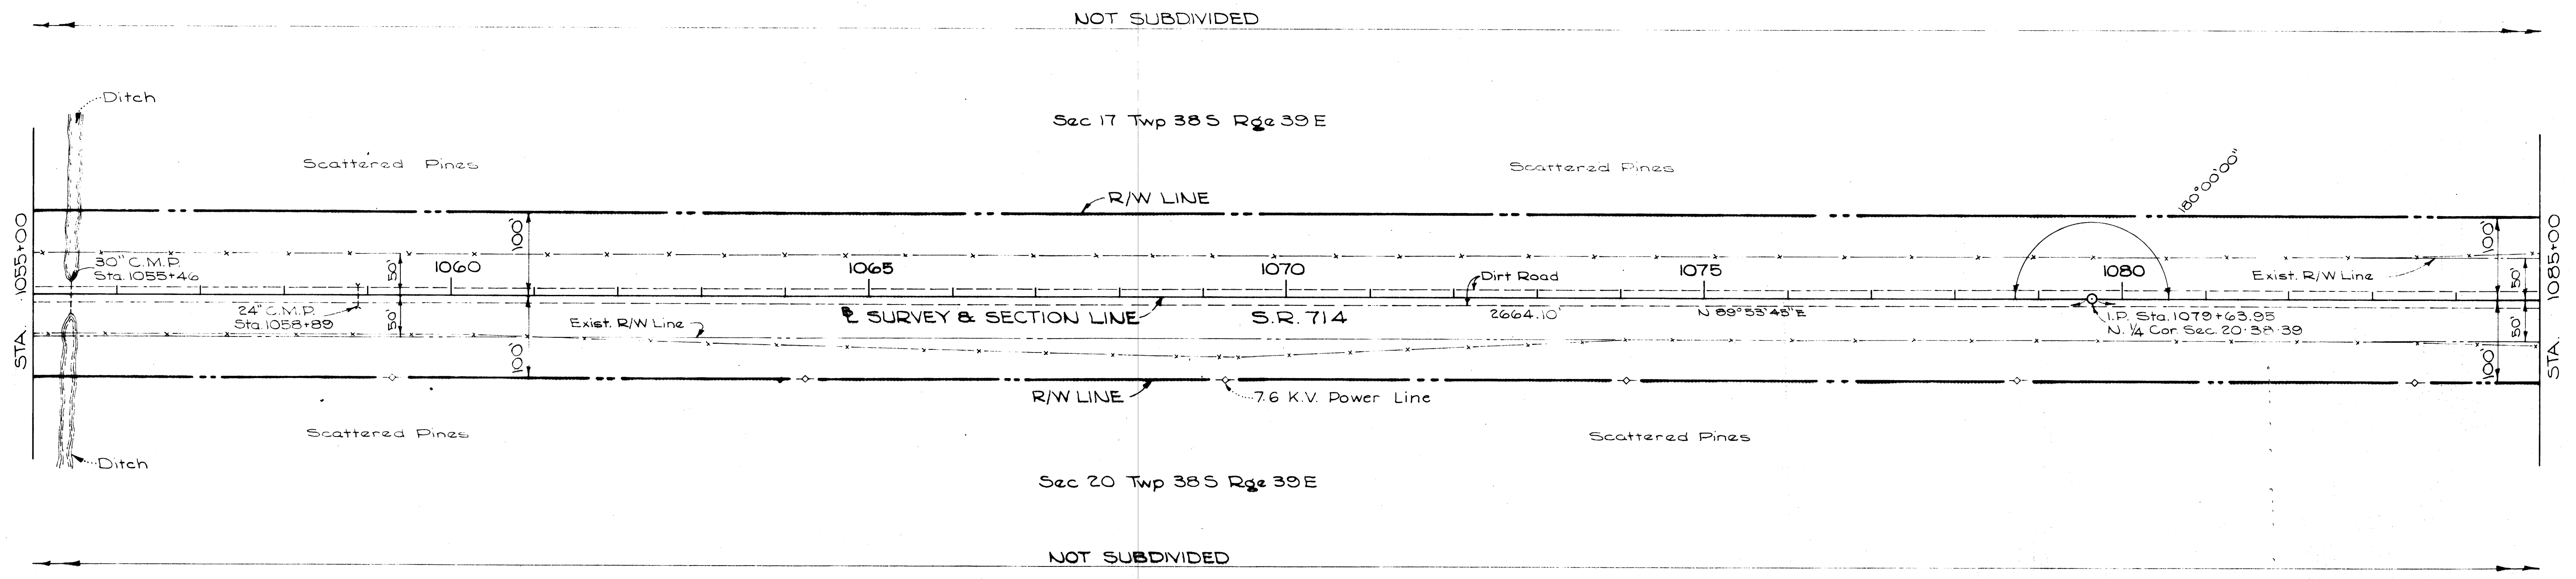

STATE OF FLORIDA
STATE ROAD DEPARTMENT
RIGHT OF WAY MAP

STATE ROAD NO. 714		MARTIN COUNTY	
BY	DATE	APPROVED BY	DATE
DRAWN	HAYD	1-64	2-64
TRACED	HAYD	1-64	
CHECKED	E.L.B.	2-64	
COMPARED			
INDEXED			