



P.B. 7 pg 48

Sheet 6 of 12

P.B. 7 pg. 48

FED. ROAD DIST. No.	STATE	PROJECT No.	FISCAL YEAR	SHEET No.
3	FLA.		64	6

STATE JOB No 89090-2502

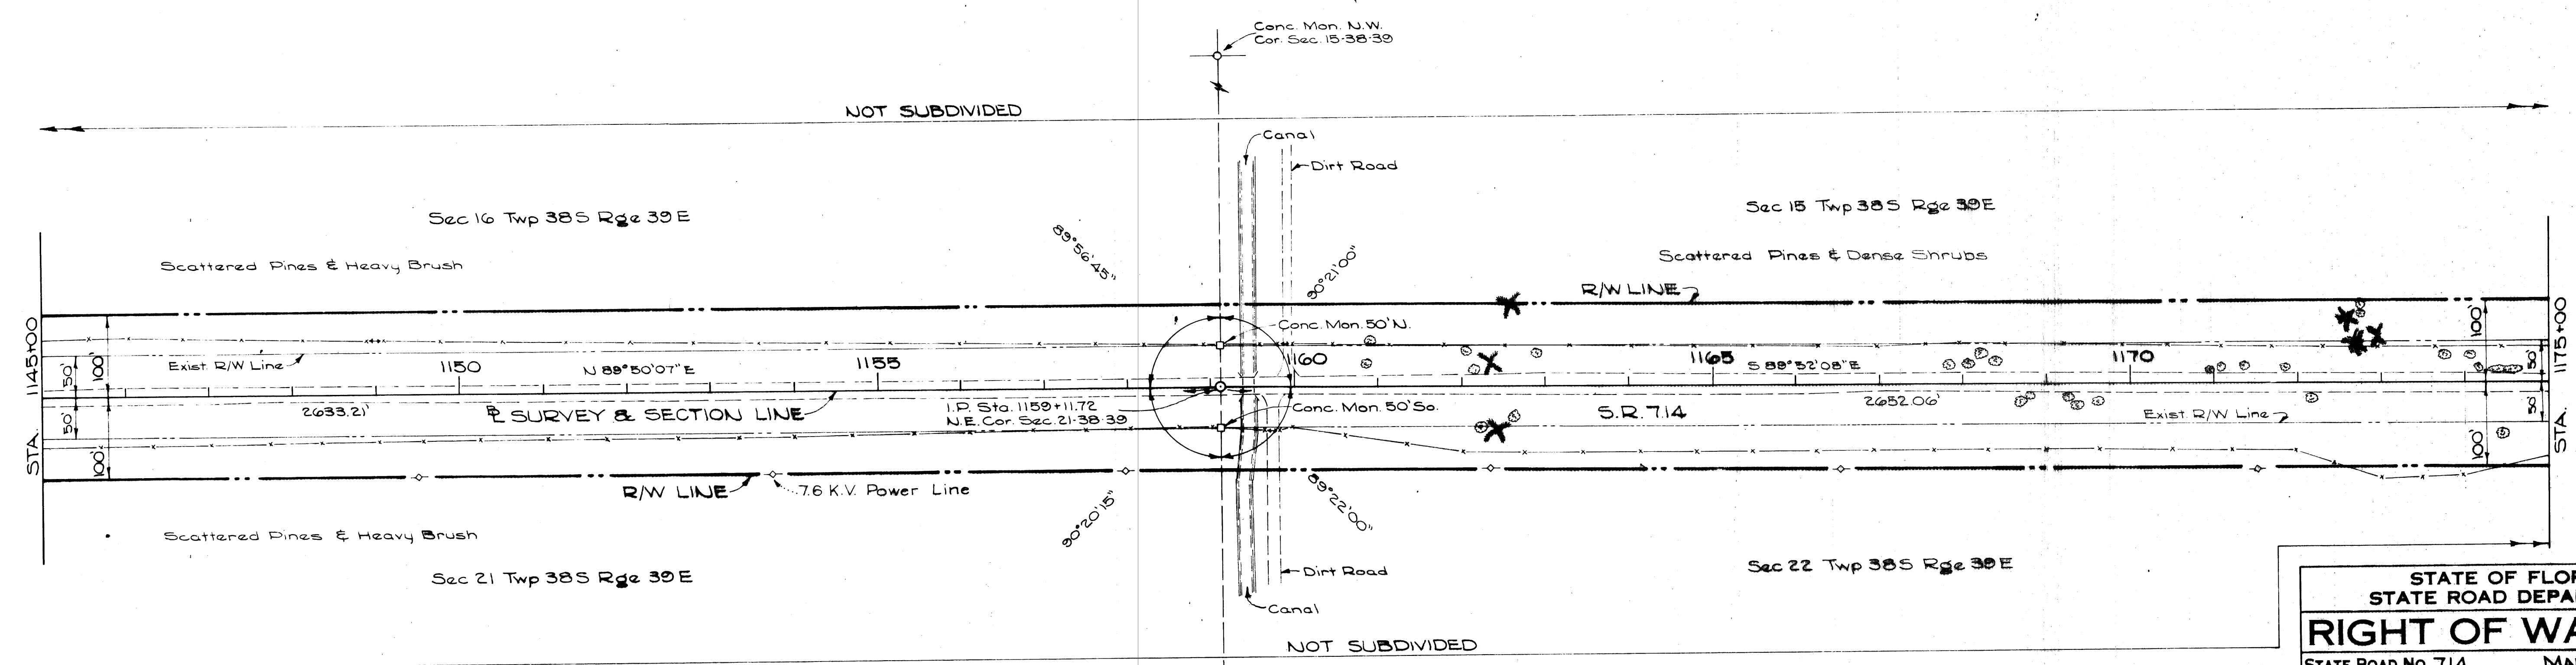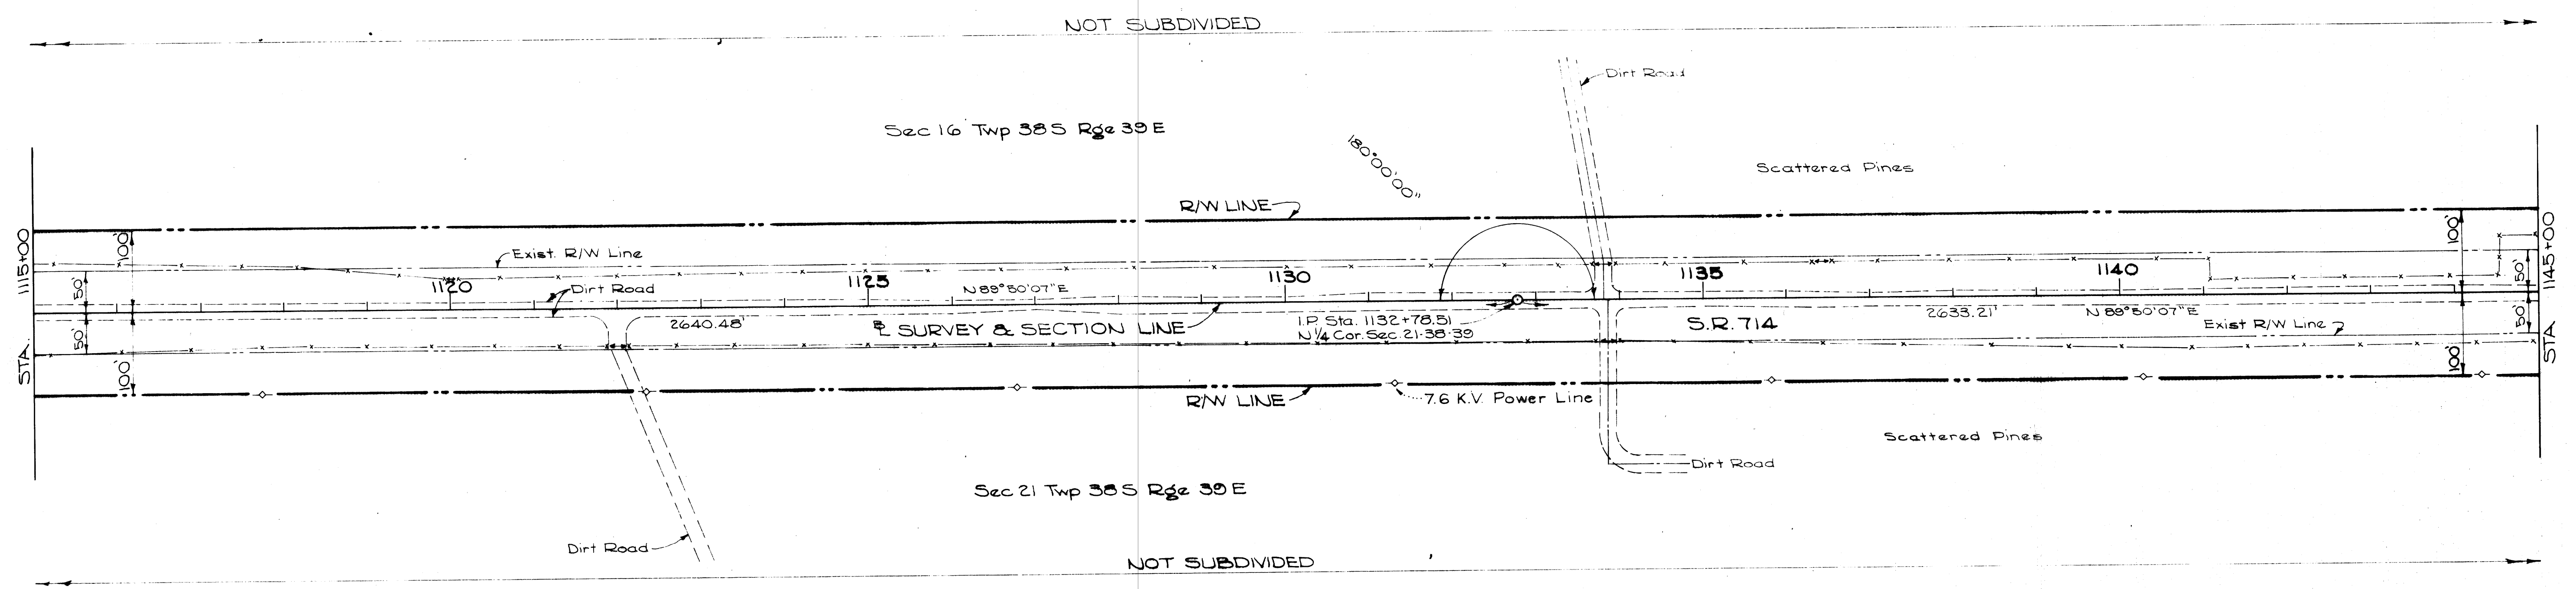

STATE OF FLORIDA  
STATE ROAD DEPARTMENT

### RIGHT OF WAY MAP

STATE ROAD No. 714      MARTIN COUNTY

BY	DATE	APPROVED BY	DATE
DRAWN HAVP	1-64	<i>James R. ...</i>	2-64
TRACED HAVP	1-64	<i>James R. ...</i>	2-64
CHECKED E.L.B.	2-64	<i>James R. ...</i>	2-64
COMPARED			
INDEXED			

SECTION 89090-2502      SHEET 6 OF 12