


P.B. 7 p. 50

PB 7 p. 50

FED. ROAD DIV. No.	STATE	SEC. AND JOB No.	FISCAL YEAR	SHEET No.	TOTAL SHEETS
3	FLA.	8903-104	53	6	7

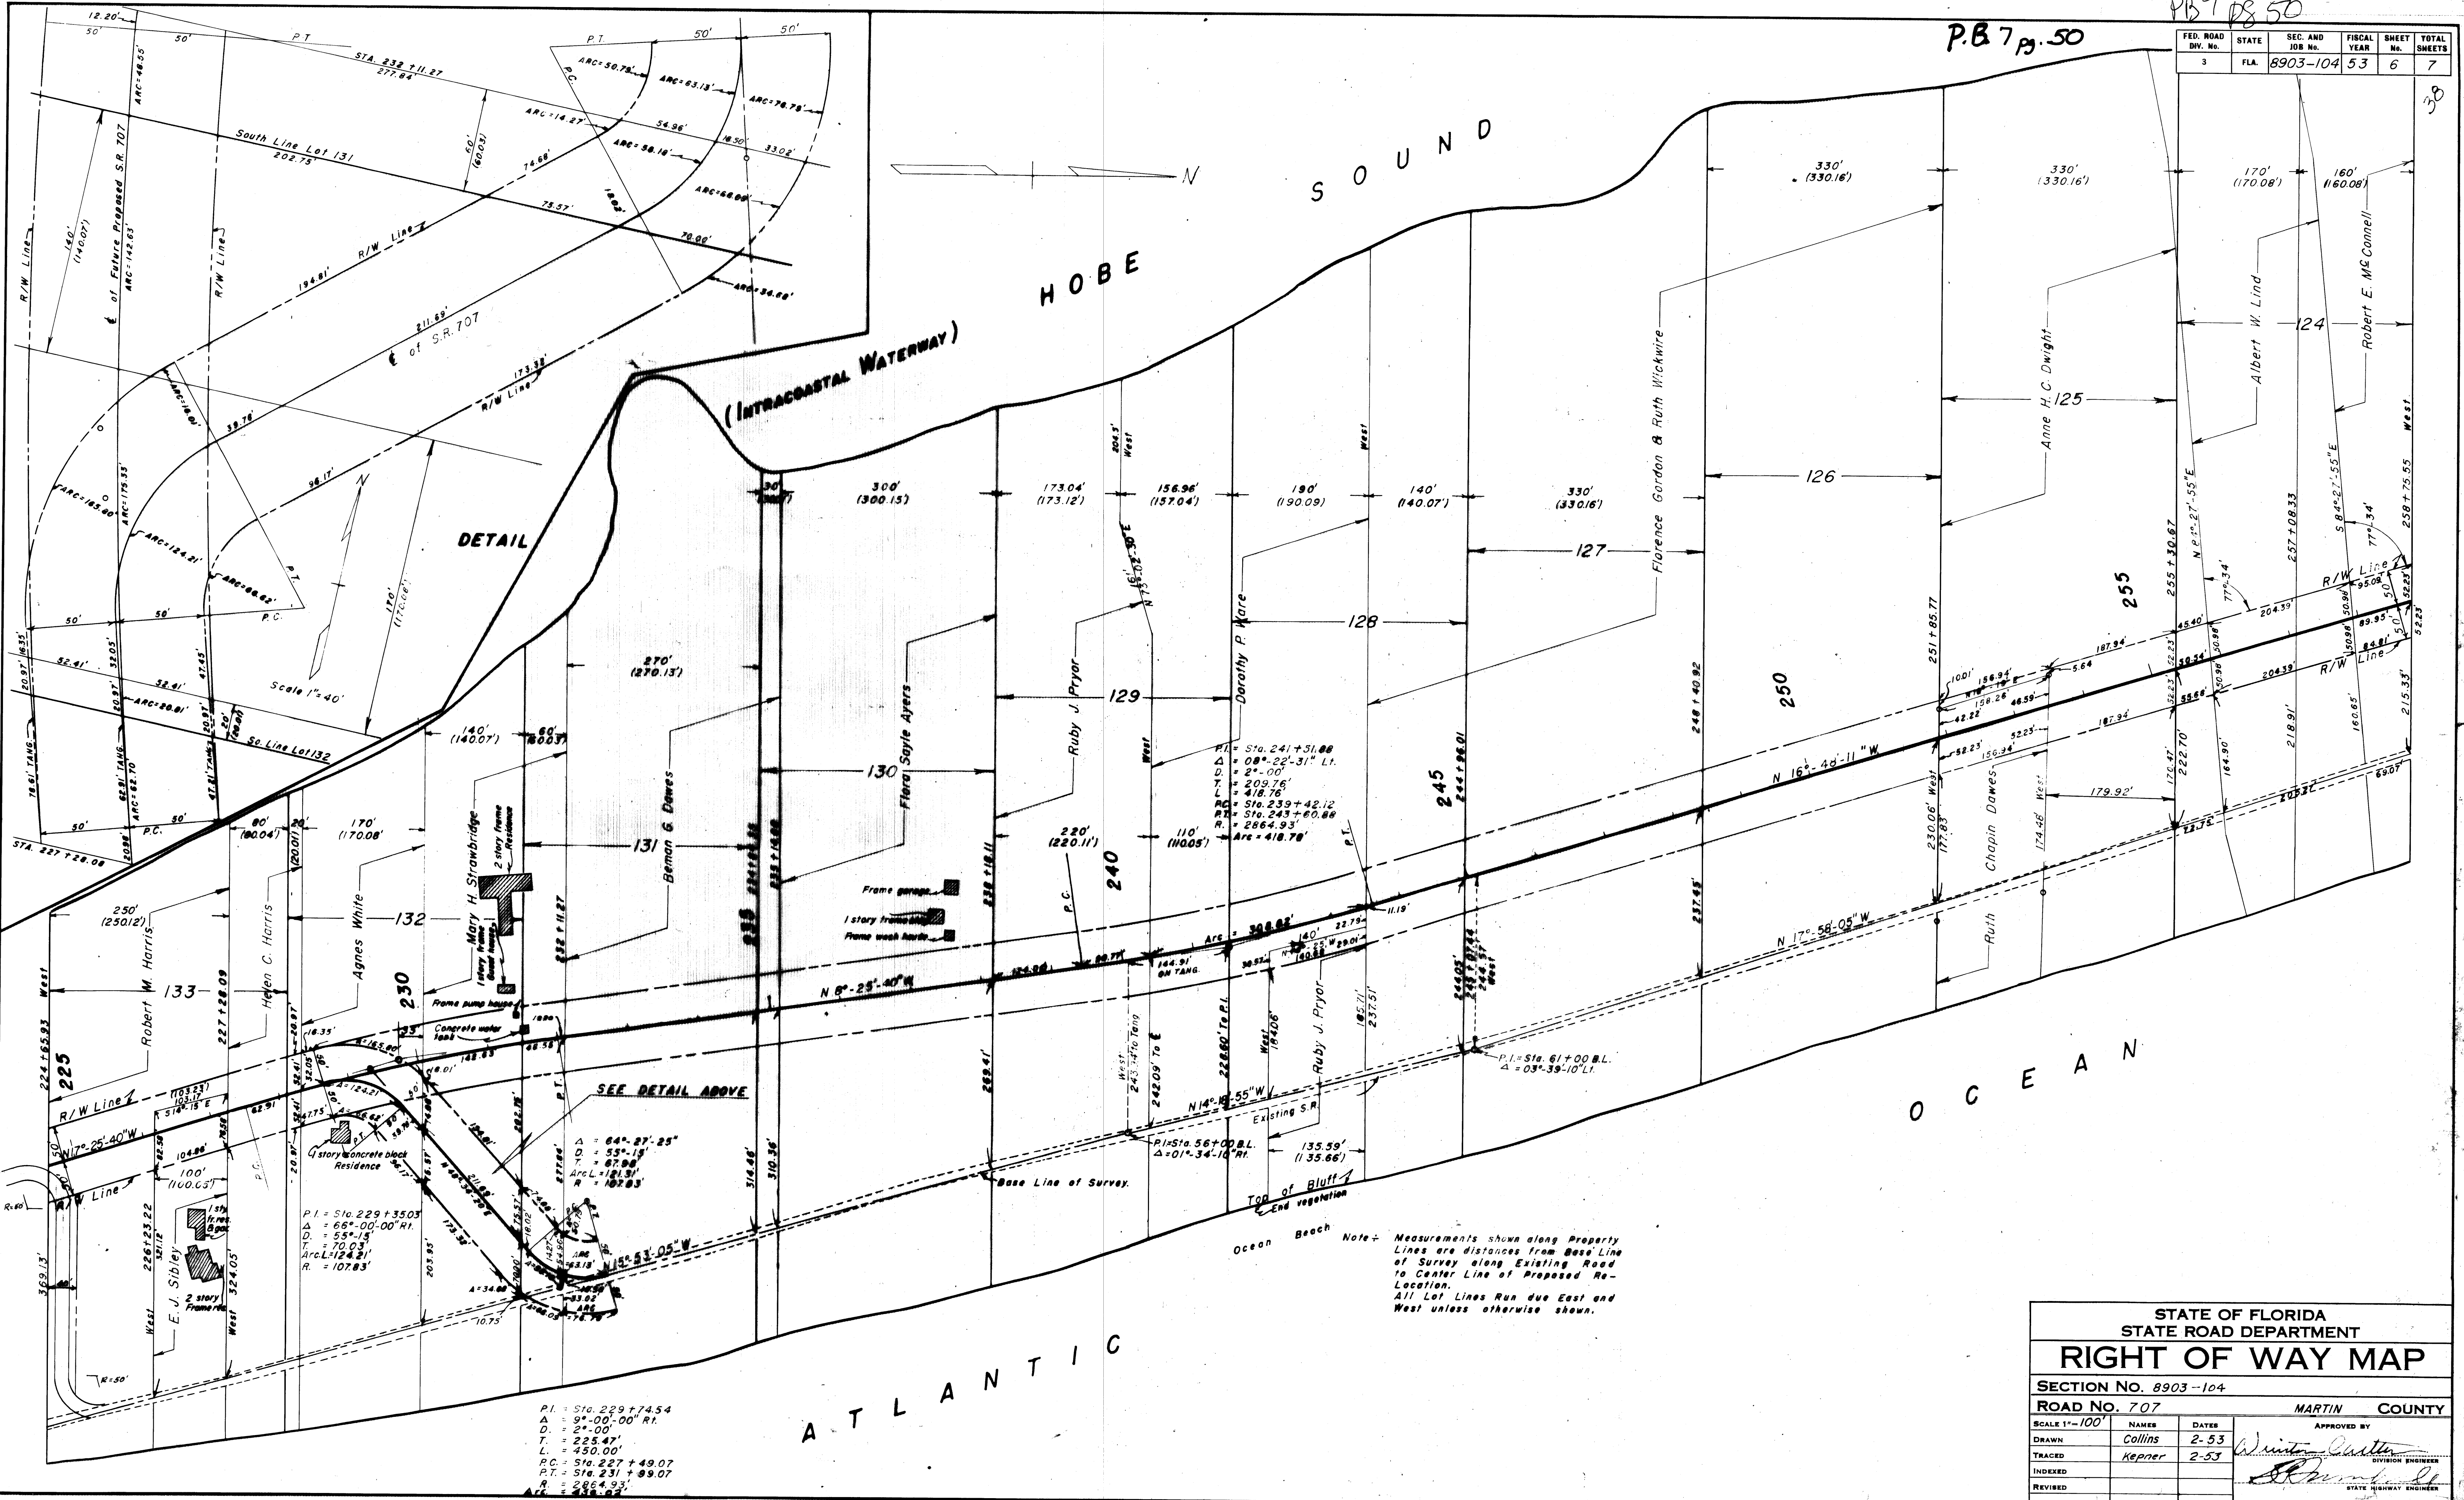

STATE OF FLORIDA
STATE ROAD DEPARTMENT

RIGHT OF WAY MAP

SECTION No. 8903-104
ROAD No. 707
MARTIN COUNTY

SCALE 1"=100'	DATE	APPROVED BY
DRAWN	Collins	2-53
TRACED	Kepler	2-53
INDEXED		
REVISED		
REVISED		

W. J. Sibley
DIVISION ENGINEER