

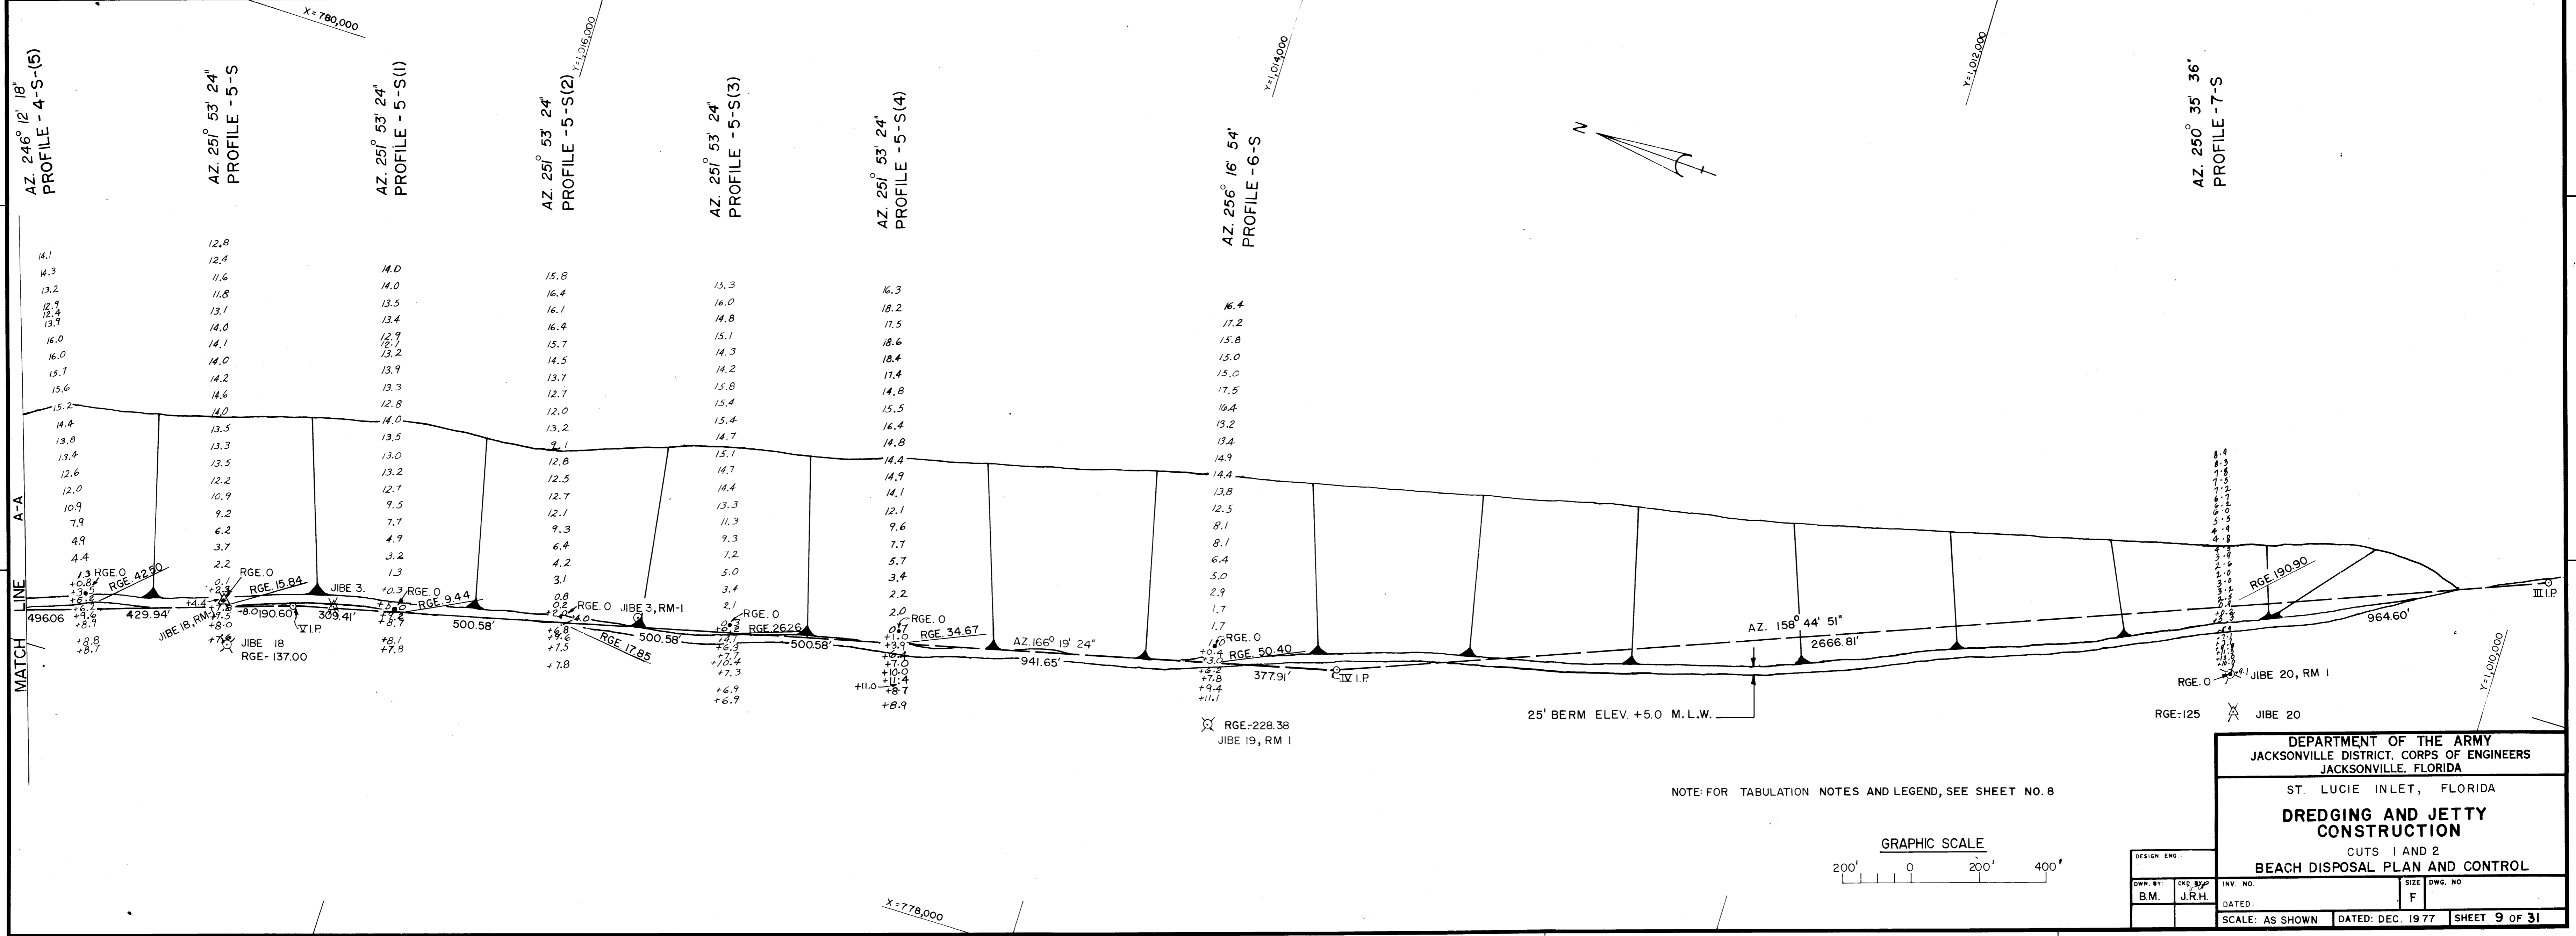


REVISIONS					
NO.	SYM.	ZONE	DESCRIPTION	DATE	APPROVED

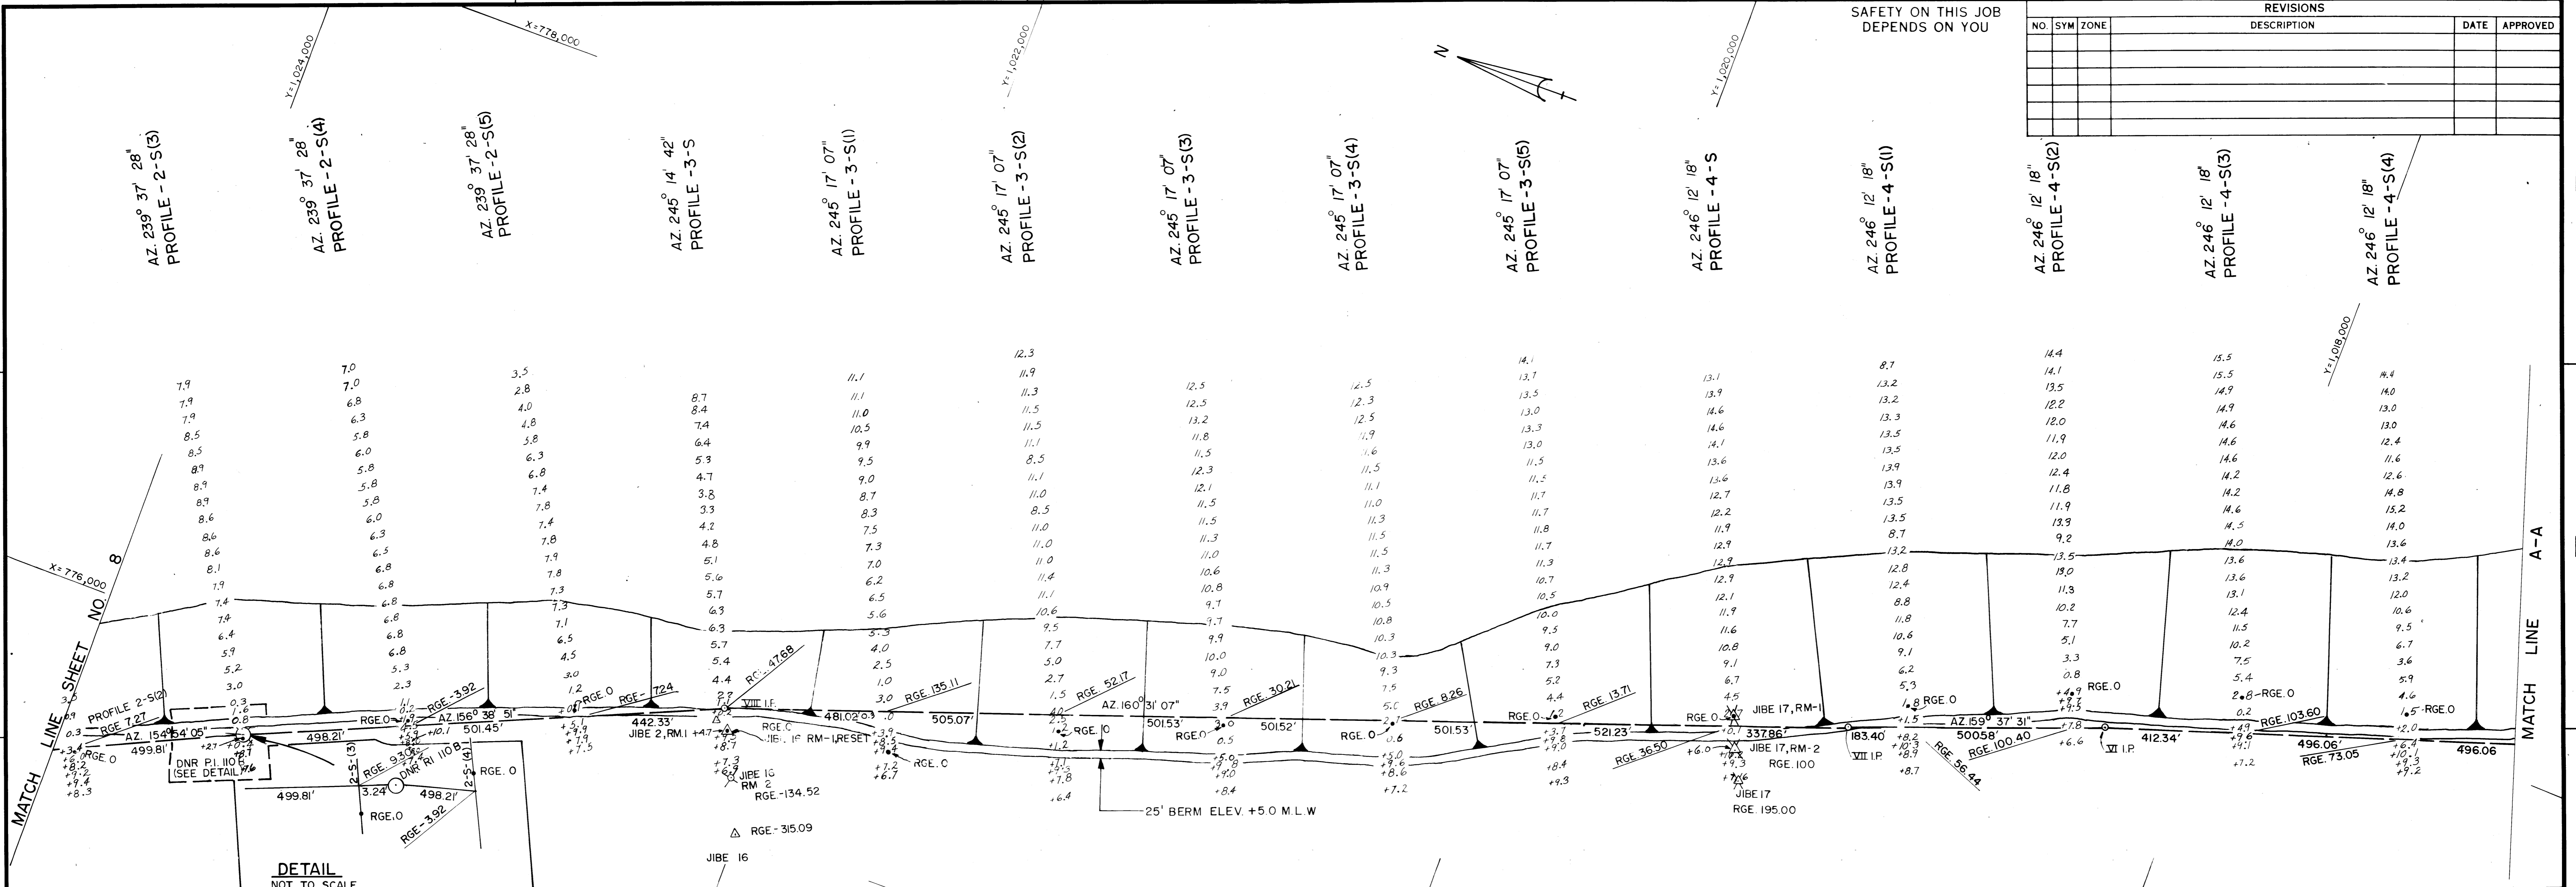

NOTE FOR TABULATION NOTES AND LEGEND, SEE SHEET NO. 8

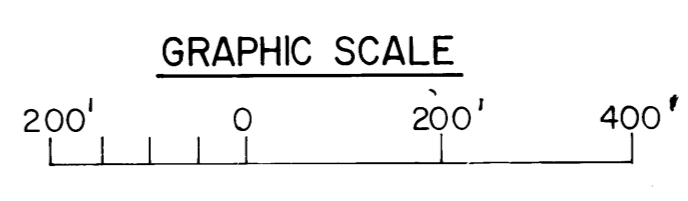

DEPARTMENT OF THE ARMY  
 JACKSONVILLE DISTRICT, CORPS OF ENGINEERS  
 JACKSONVILLE, FLORIDA

ST. LUCIE INLET, FLORIDA

**DREDGING AND JETTY CONSTRUCTION**

CUTS 1 AND 2  
 BEACH DISPOSAL PLAN AND CONTROL

DESIGN ENG.	CHK. BY	INV. NO.	DATE
B.M.	J.R.H.		

SCALE: AS SHOWN DATED: DEC. 1977 SHEET 9 OF 31