
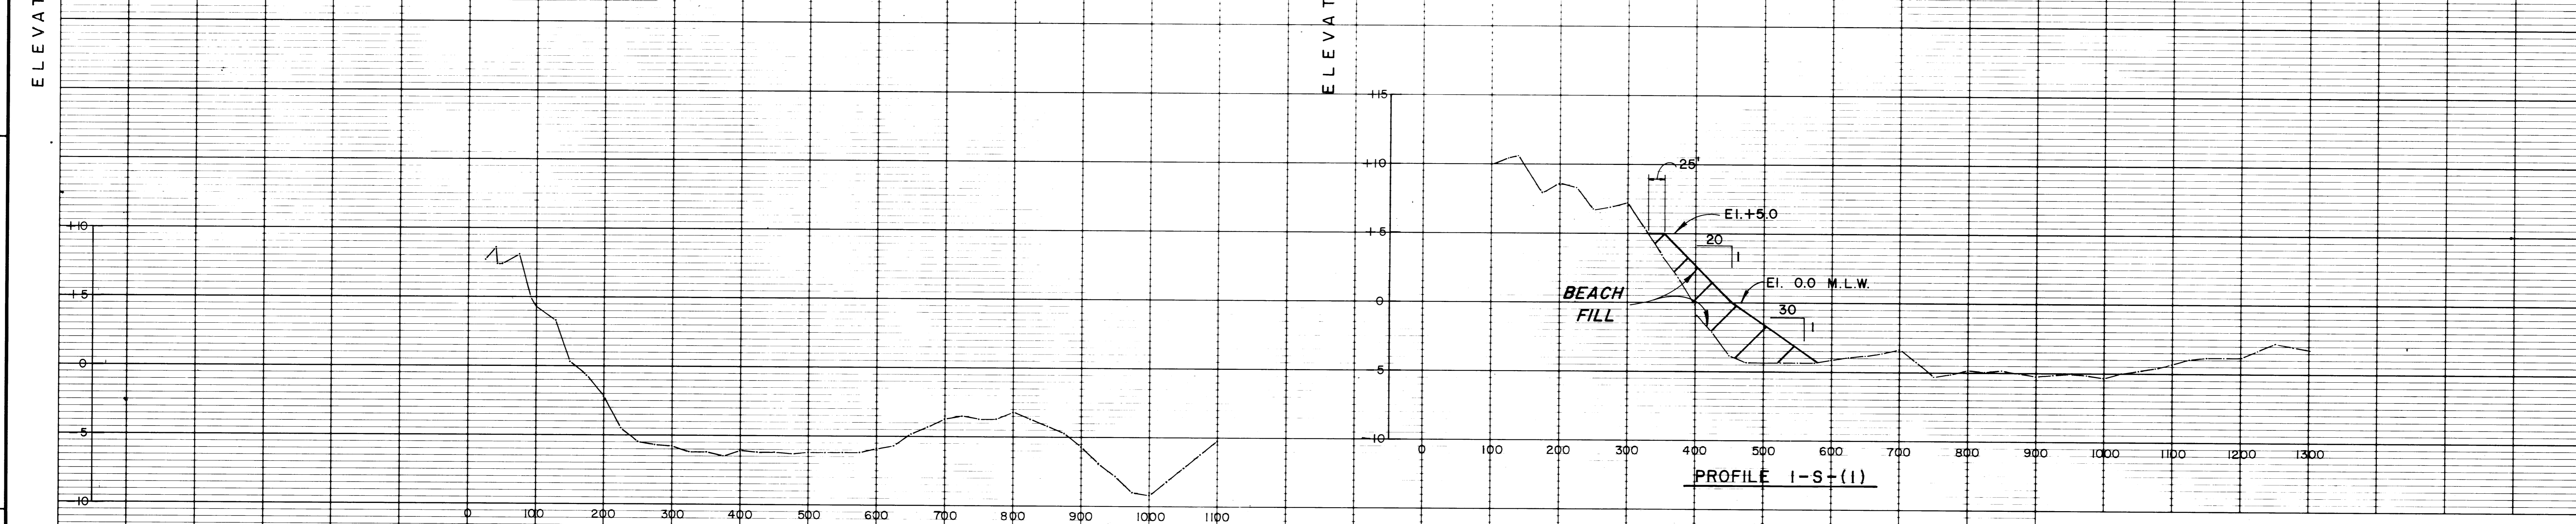
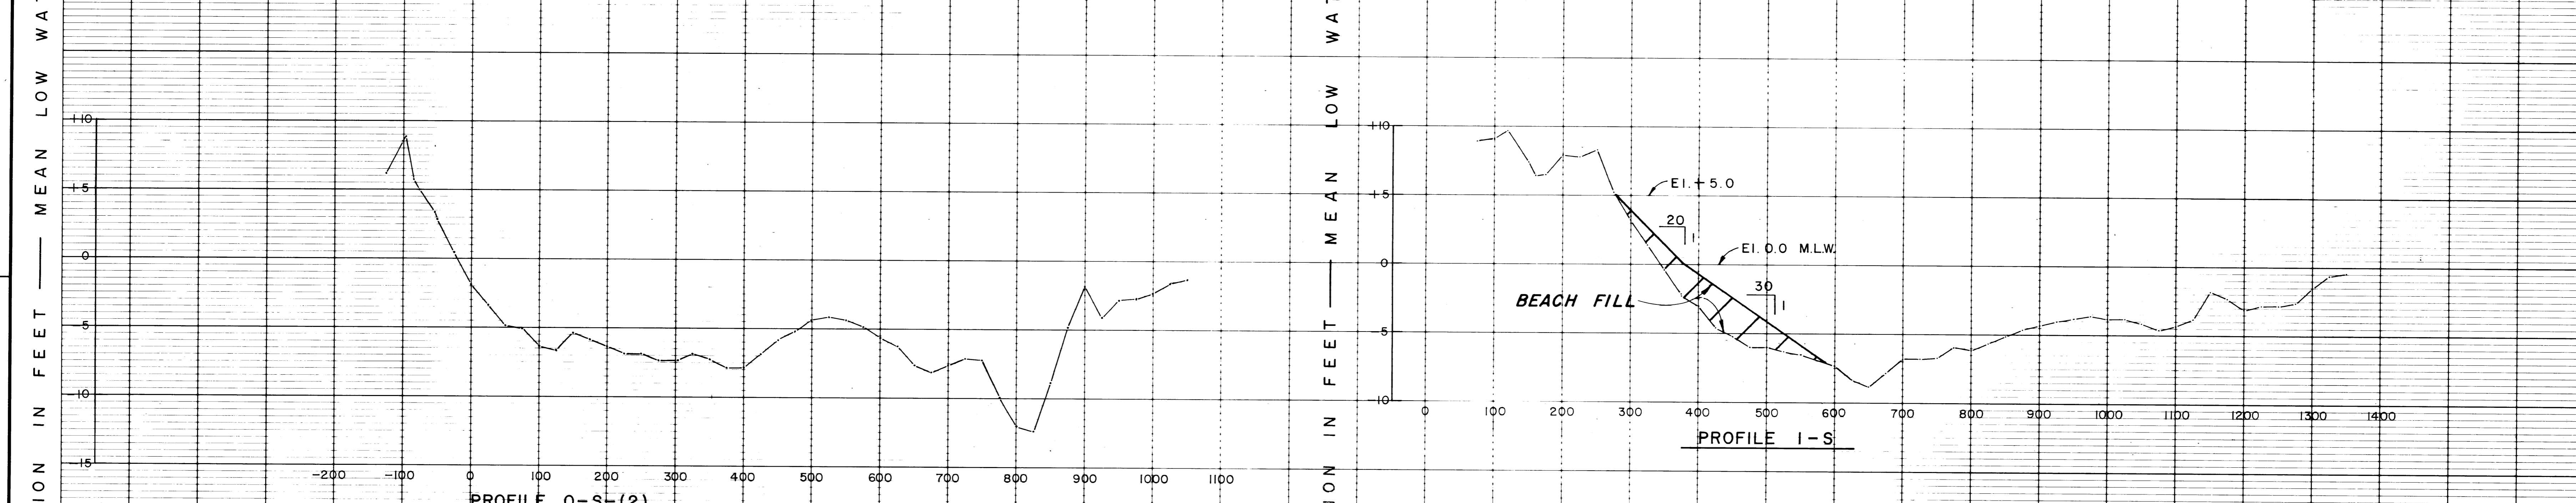


SAFETY ON THIS JOB DEPENDS ON YOU

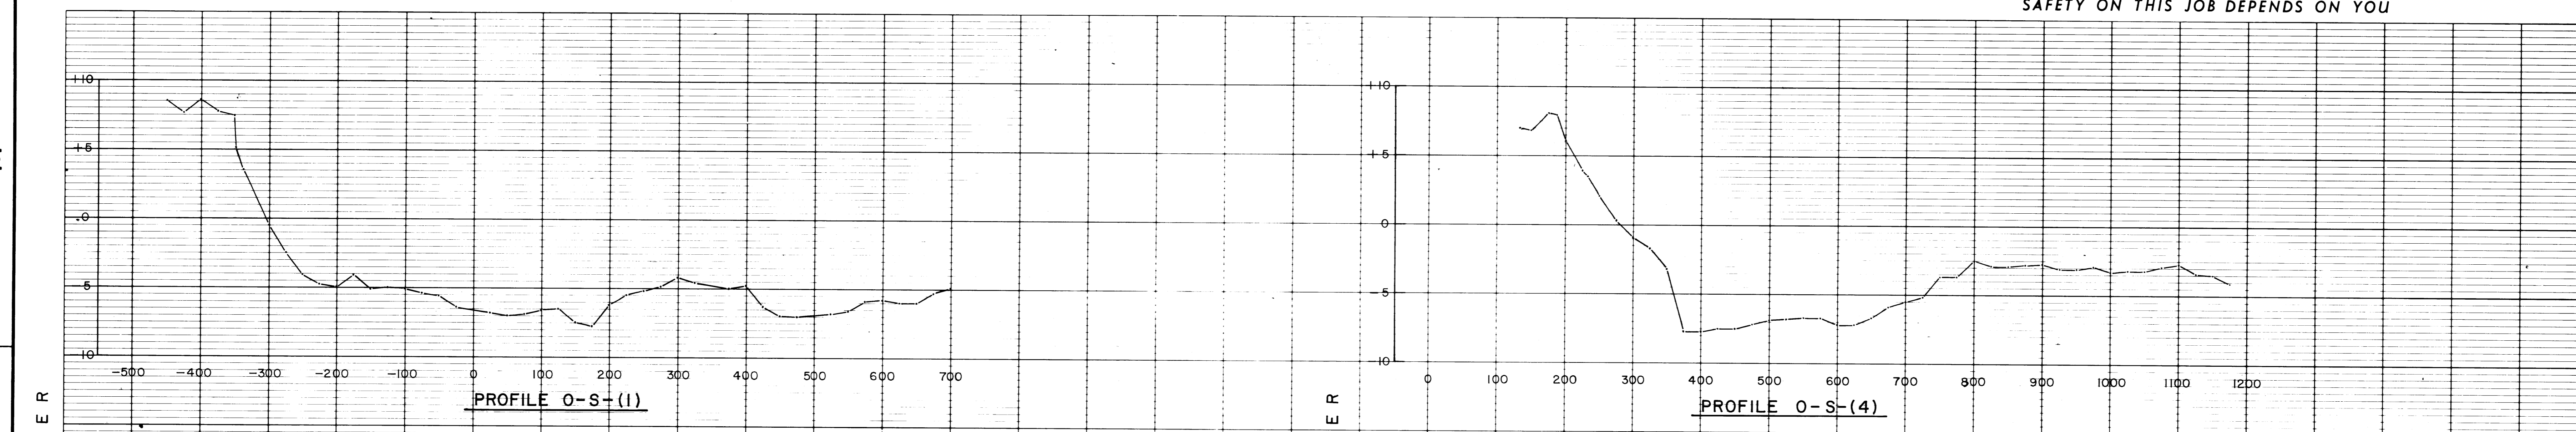

NO.	SYM.	ZONE	DESCRIPTION	DATE	APPROVED

DEPARTMENT OF THE ARMY
 JACKSONVILLE DISTRICT, CORPS OF ENGINEERS
 JACKSONVILLE, FLORIDA

ST. LUCIE INLET, FLORIDA
 DREDGING AND JETTY
 CONSTRUCTION

CUTS 1 AND 2
 BEACH SECTIONS

DESIGN ENG. R. H. ...
 DATE: ...
 SCALE: AS SHOWN | DATED: DEC. 1977 | SHEET 10 OF 31