
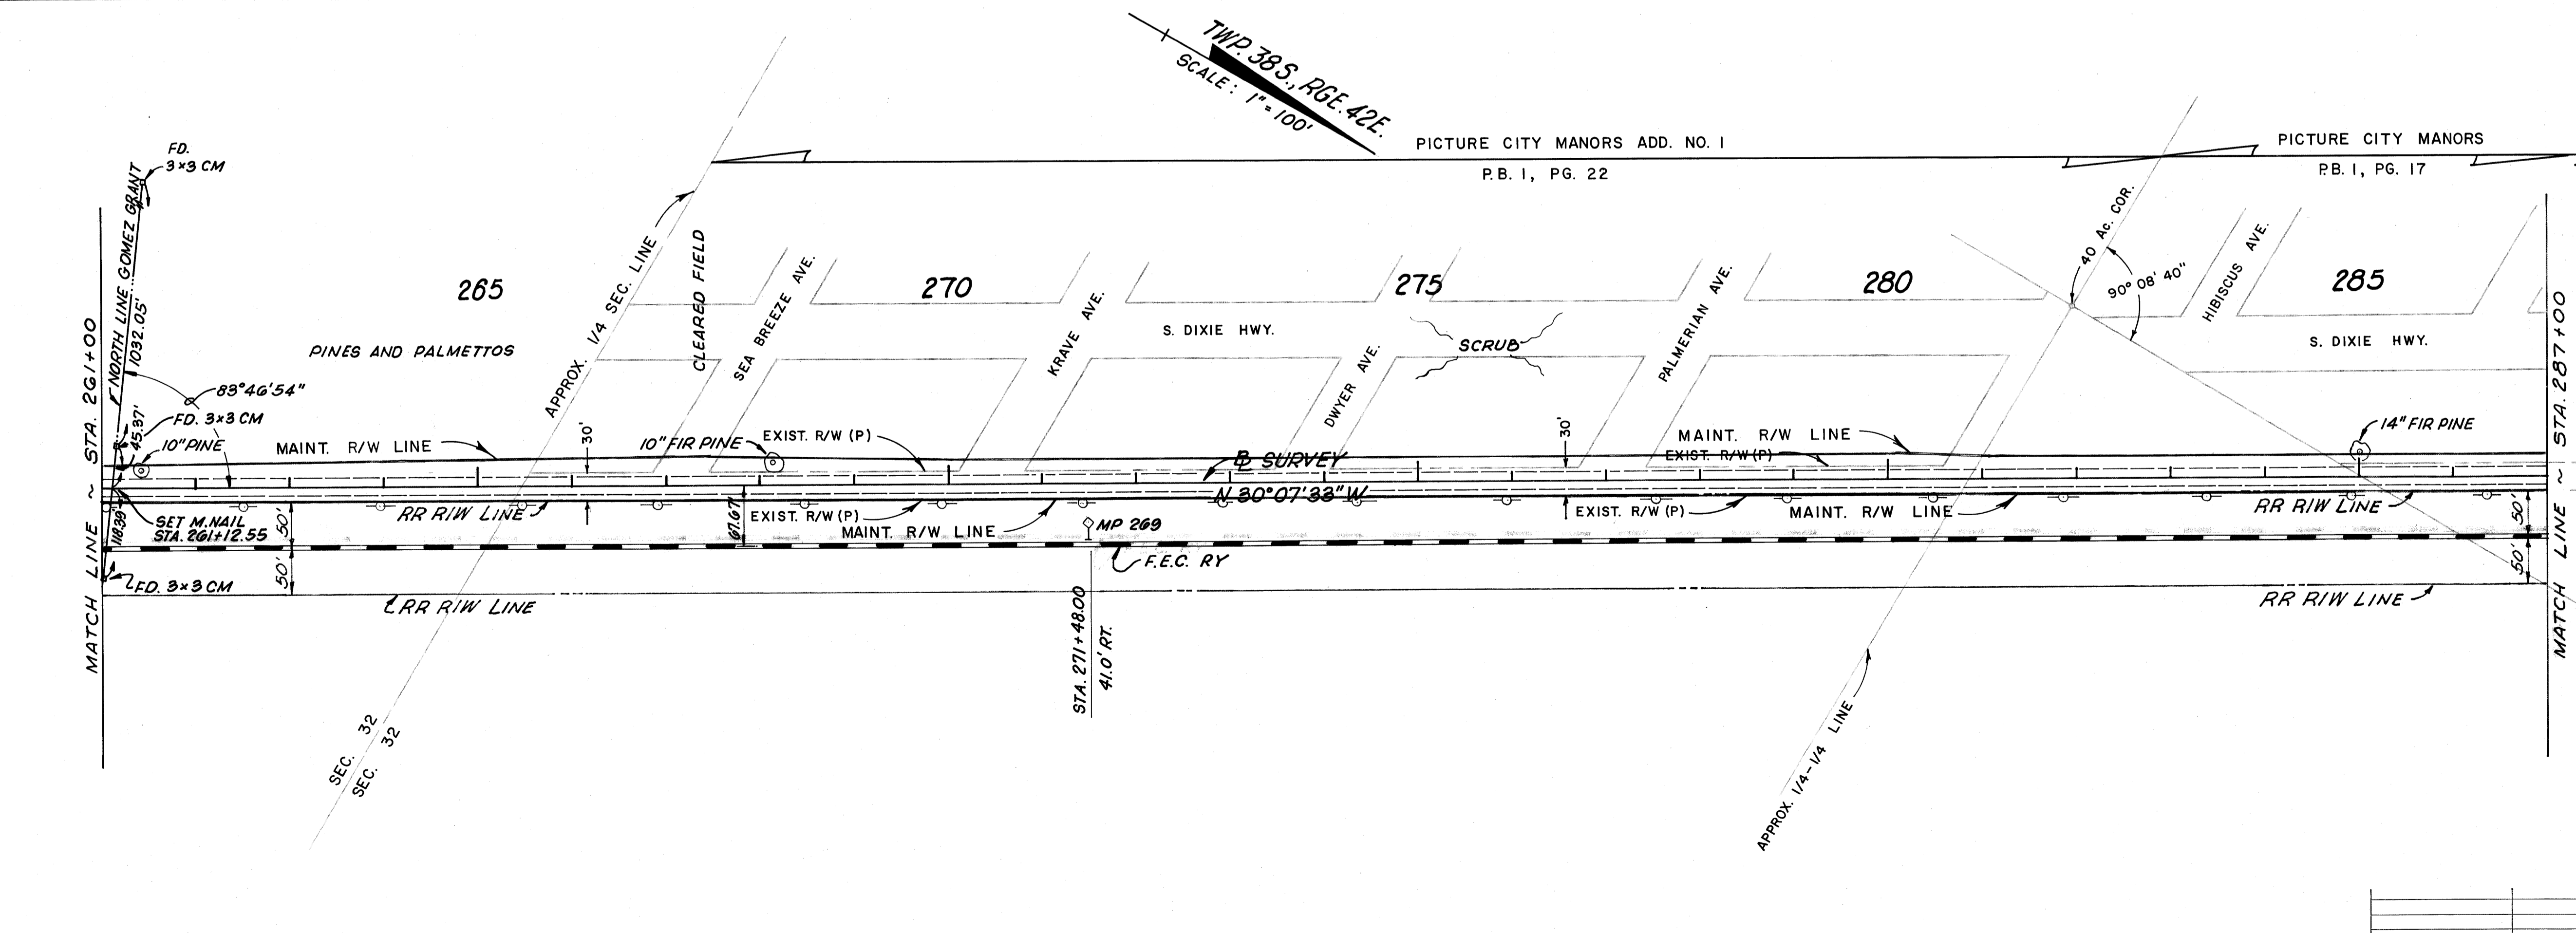


FED. ROAD DIV. No.	STATE	PROJECT No.	FISCAL YEAR	SHEET No.
3	FLA.			

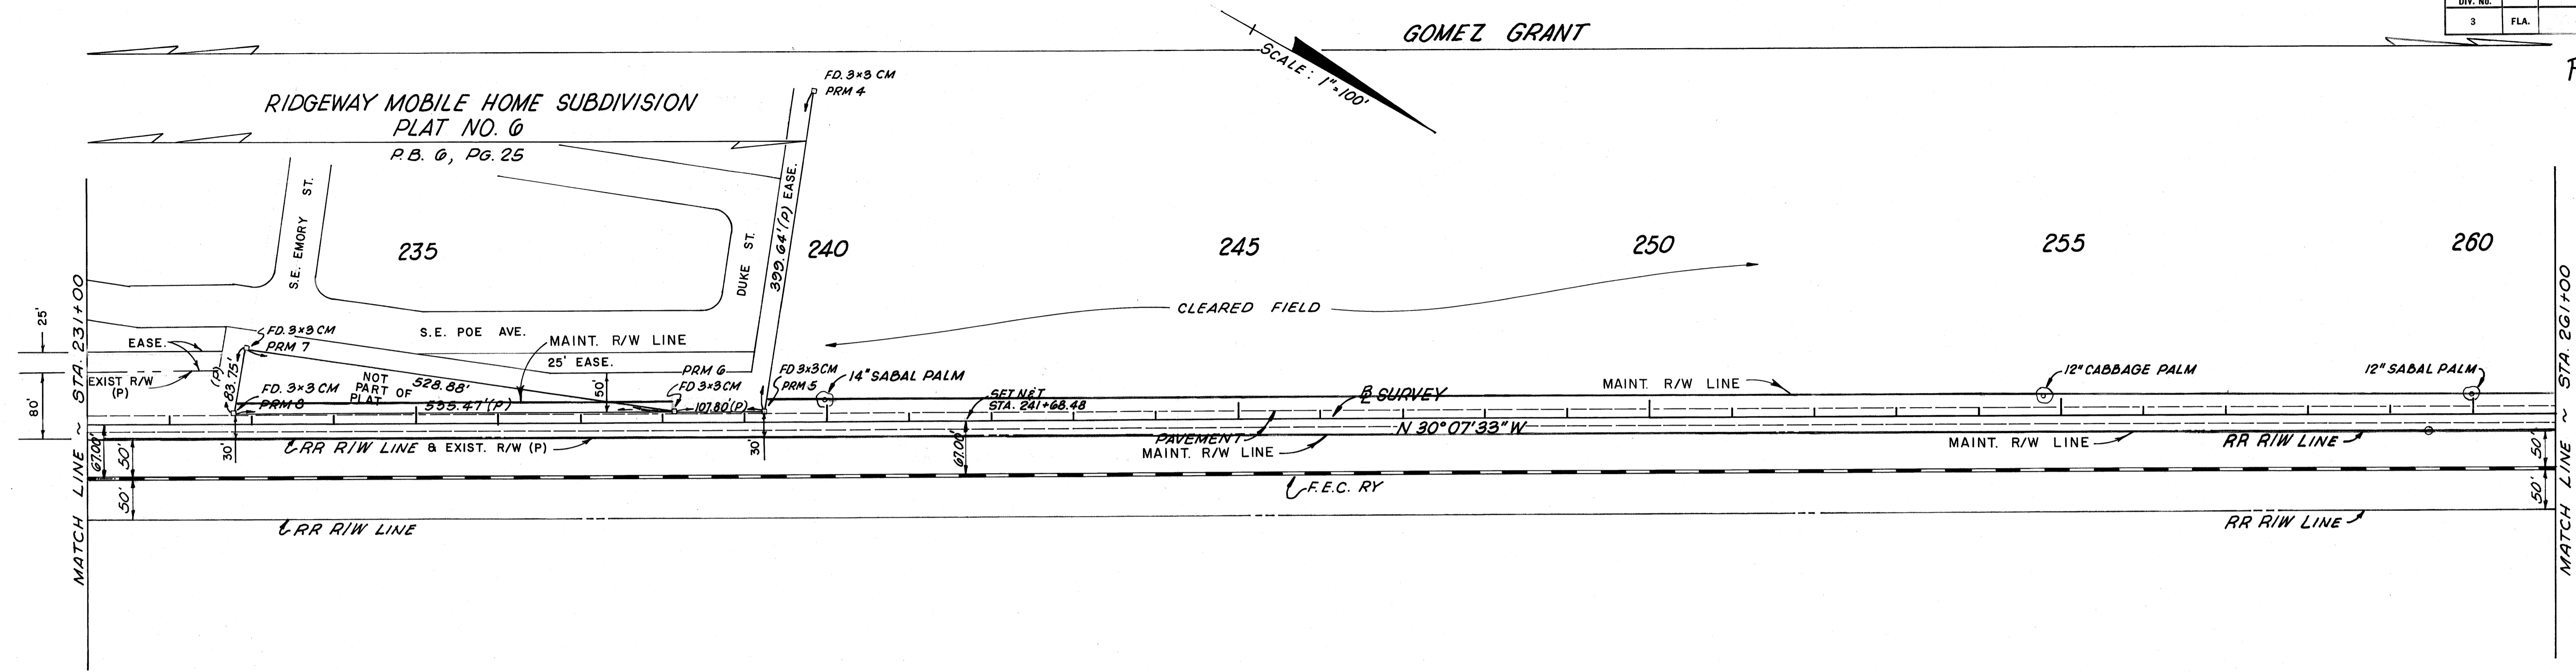

MAINT. R/W DATA		
STA.	LEFT	RIGHT
233+00	27'	
237+00	26'	
241+00	25'	
245+00	26'	
248+00	28'	
251+00	27'	
254+00	25'	
257+00	24'	
259+00	25'	
262+00	26'	
265+00	28'	
267+00	30'	
270+00	24'	
273+00	24'	
277+00	26'	
280+00	28'	
281+00	24'	
283+00	23'	
286+00	25'	

STATE OF FLORIDA
DEPARTMENT OF TRANSPORTATION

MAINTENANCE MAP

STATE ROAD No. **A-1-A**, MARTIN COUNTY

DRAWN	BY	DATE	APPROVED BY	DATE
TRACED	STOUT	10-11-78	<i>[Signature]</i>	11/20/78
CHECKED			<i>[Signature]</i>	1-30-79
COMPARED				
INDEXED				

SECTION. 89030 - SHEET 7 OF 14