



FED. ROAD DIV. No.	STATE	PROJECT No.	FISCAL YEAR	SHEET No.
3	FLA.			

P.B. 7 pg. 71

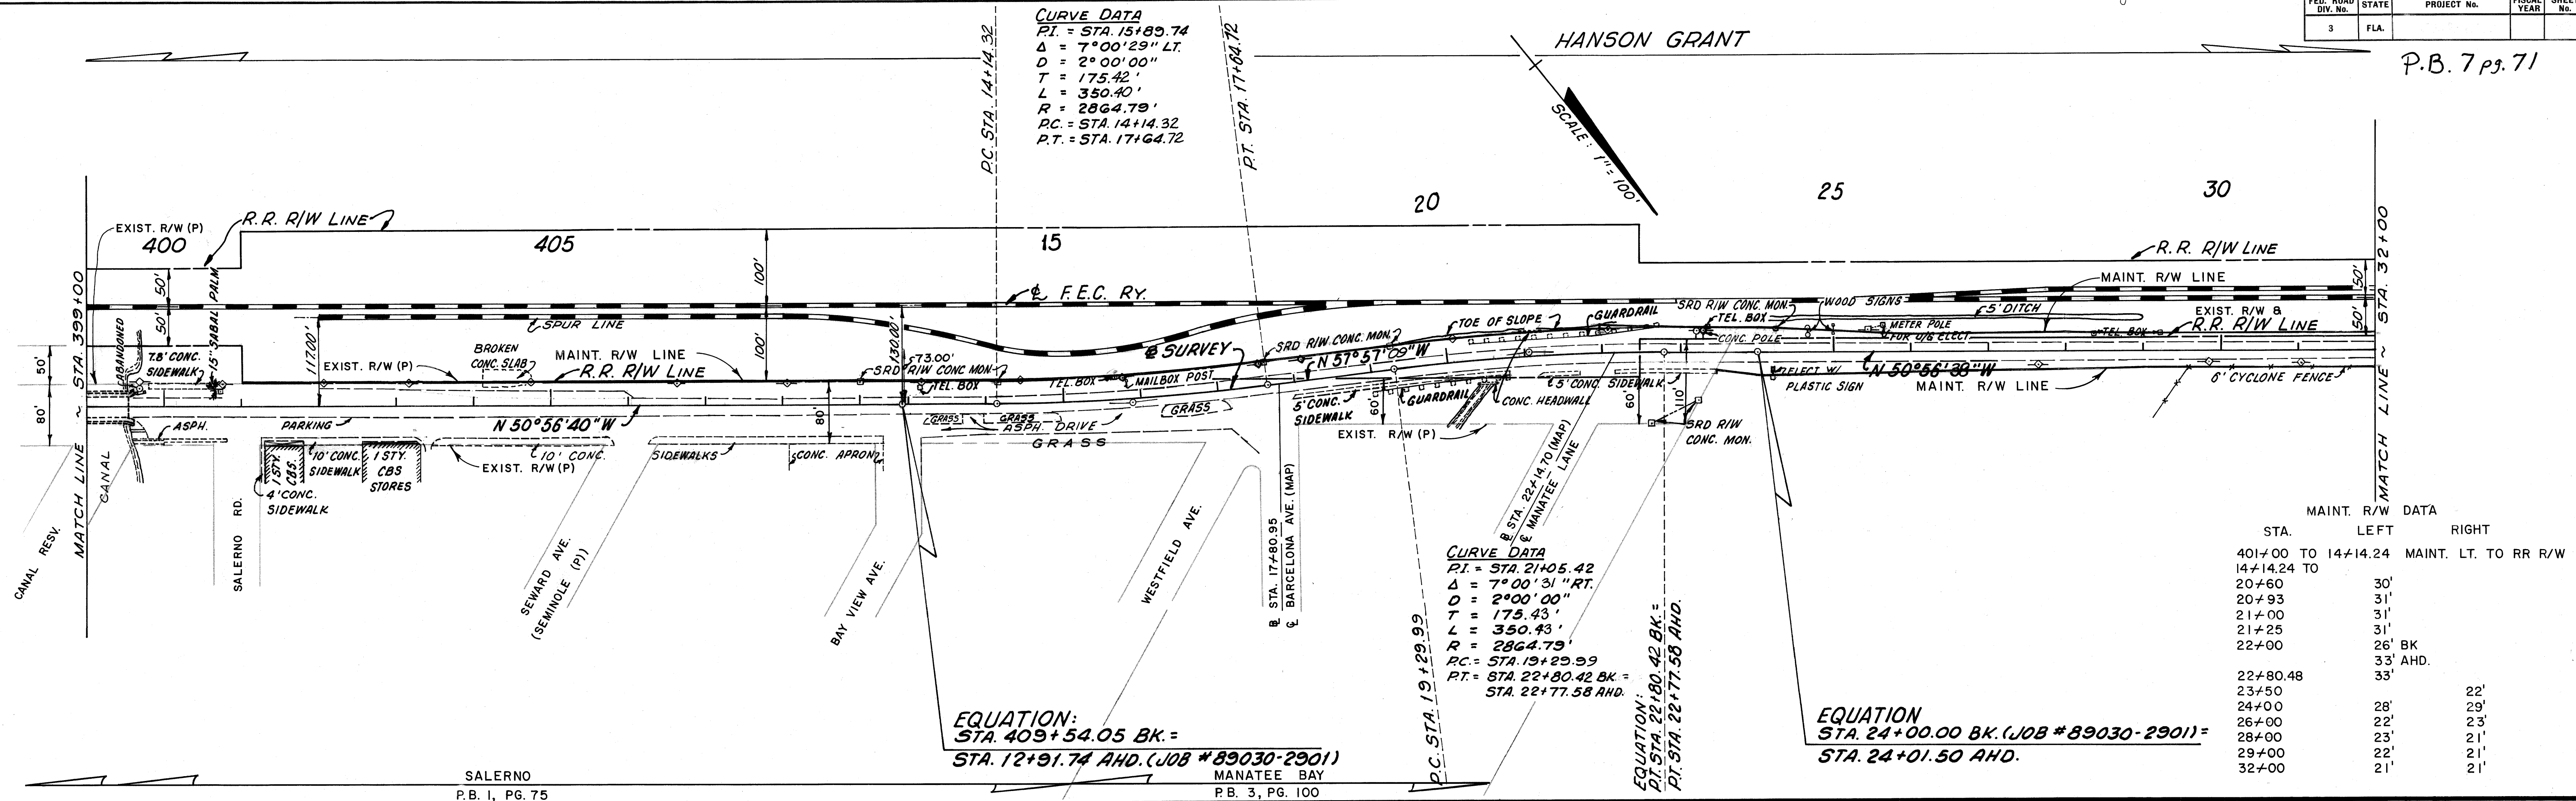

MAINT. R/W DATA		
STA.	LEFT	RIGHT
401+00 TO 14+14.24		MAINT. LT. TO RR R/W
14+14.24 TO 20+60		
20+60	30'	
20+93	31'	
21+00	31'	
21+25	31'	
22+00	26' BK	
	33' AHD.	
22+80.48		
23+50		22'
24+00	28'	29'
26+00	22'	23'
28+00	23'	21'
29+00	22'	21'
32+00	21'	21'

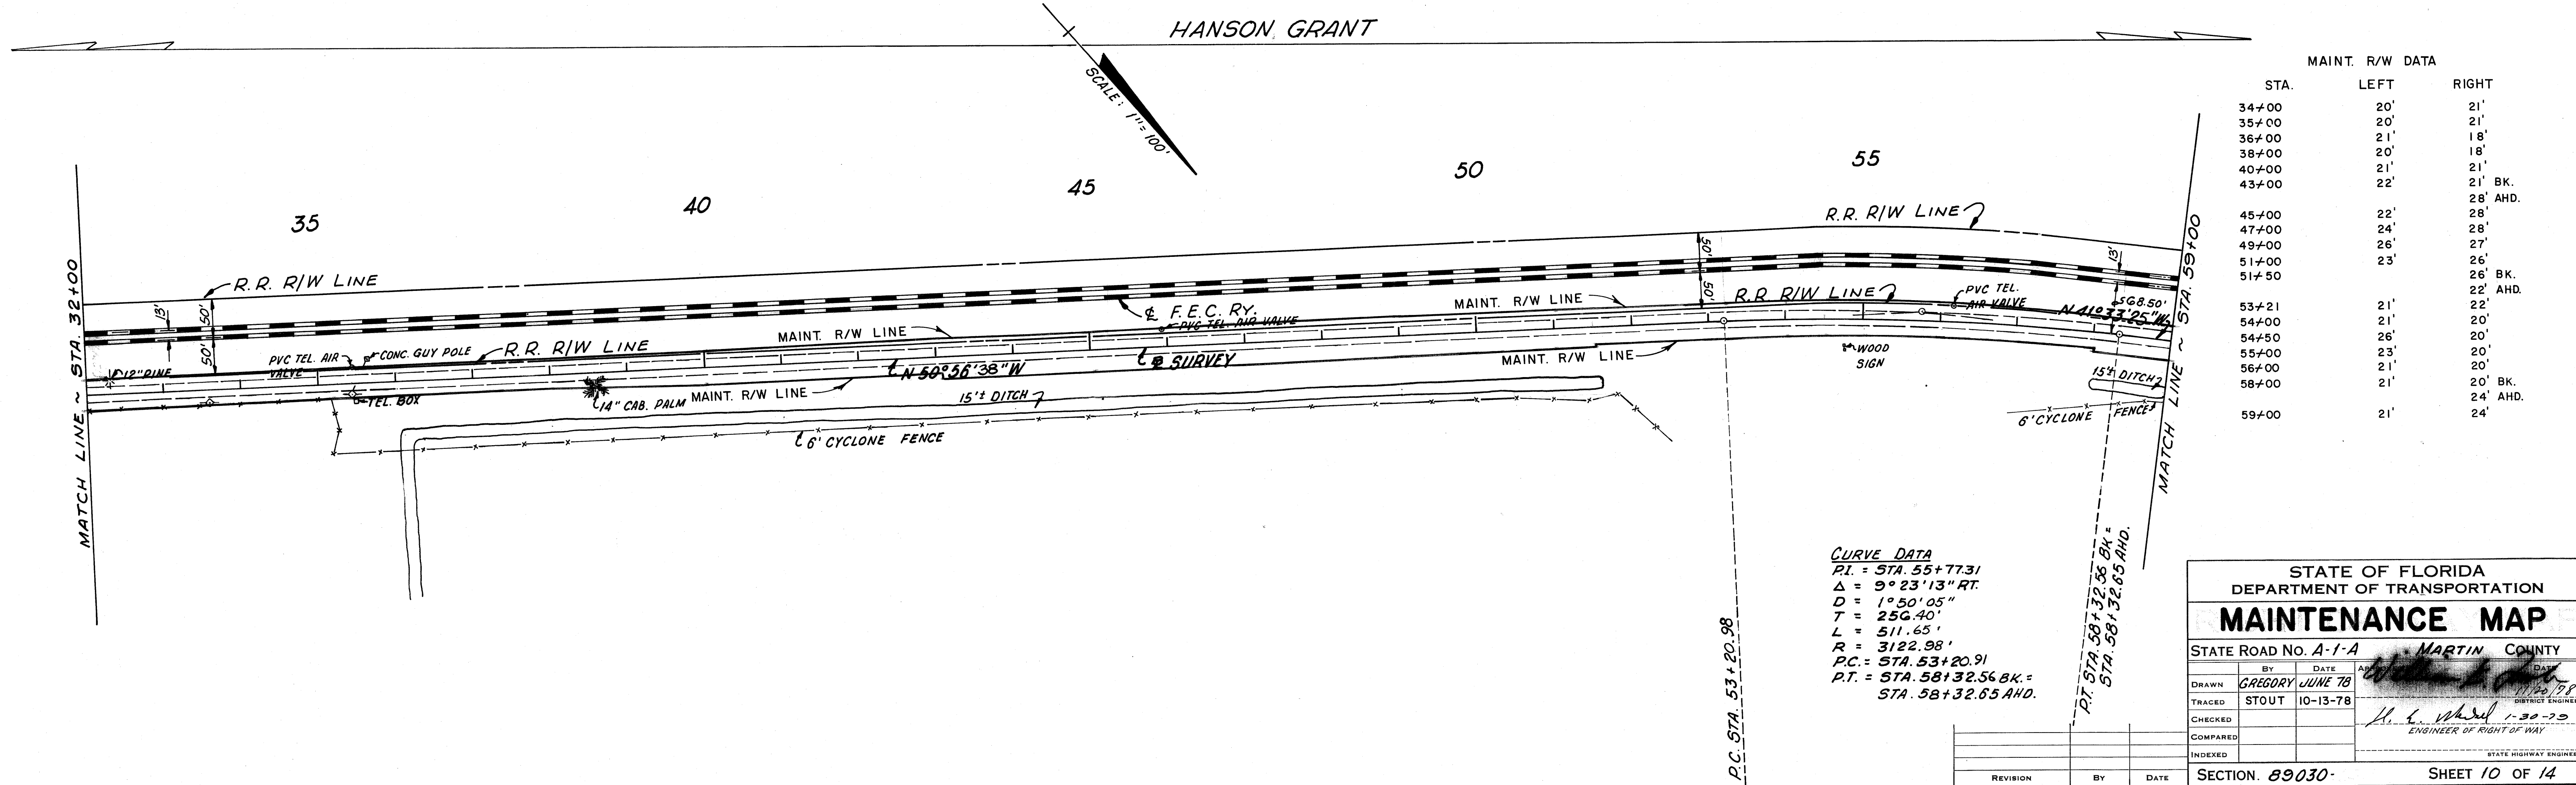

MAINT. R/W DATA		
STA.	LEFT	RIGHT
34+00	20'	21'
35+00	20'	21'
36+00	21'	18'
38+00	20'	18'
40+00	21'	21'
43+00	22'	21' BK.
		28' AHD.
45+00	22'	28'
47+00	24'	28'
49+00	26'	27'
51+00	23'	26'
51+50		26' BK.
		22' AHD.
53+21	21'	22'
54+00	21'	20'
54+50	26'	20'
55+00	23'	20'
56+00	21'	20'
58+00	21'	20' BK.
		24' AHD.
59+00	21'	24'

STATE OF FLORIDA
 DEPARTMENT OF TRANSPORTATION

MAINTENANCE MAP

STATE ROAD No. A-1-A MARTIN COUNTY

DRAWN	GREGORY JUNE 78	DATE	
TRACED	STOUT	DATE	10-13-78
CHECKED			
COMPARED			
INDEXED			

SECTION. 89030- SHEET 10 OF 14