
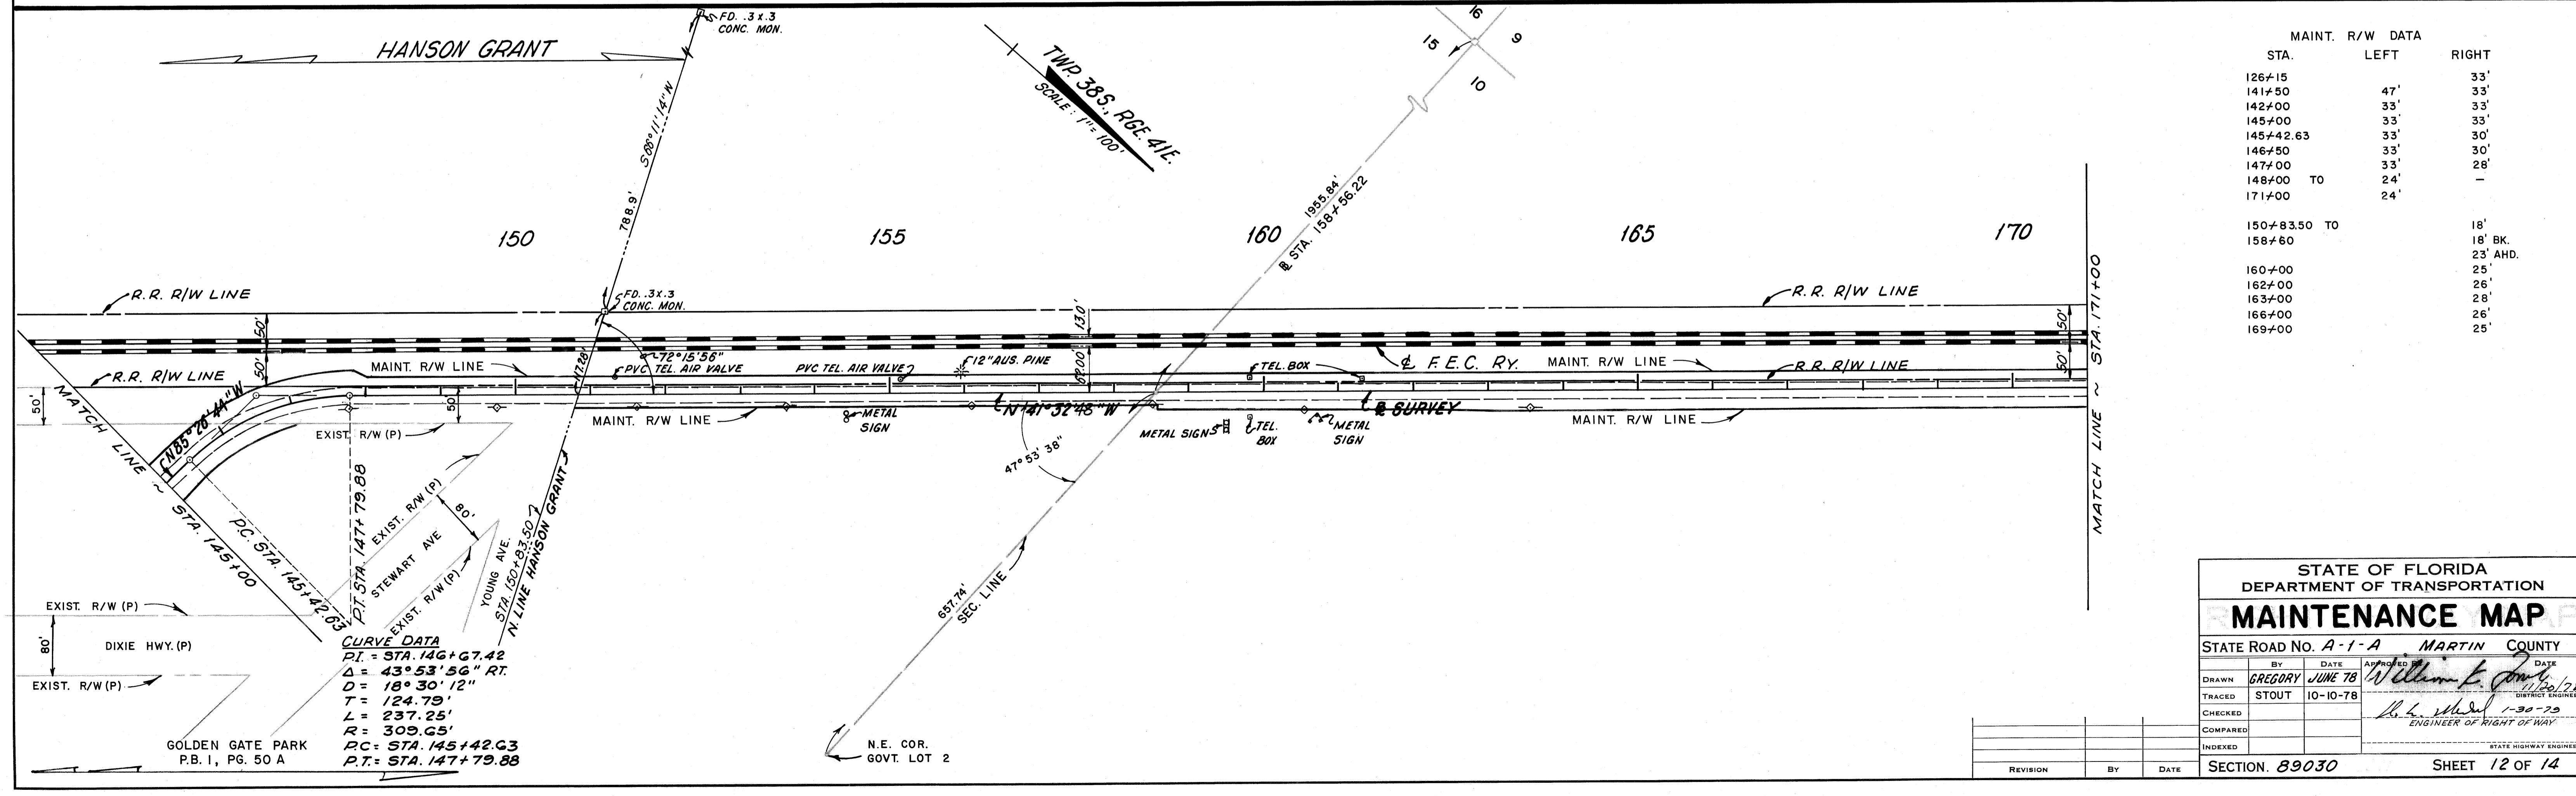


FED. ROAD DIV. No.	STATE	PROJECT No.	FISCAL YEAR	SHEET No.
3	FLA.			

P.B. 7 pg. 71

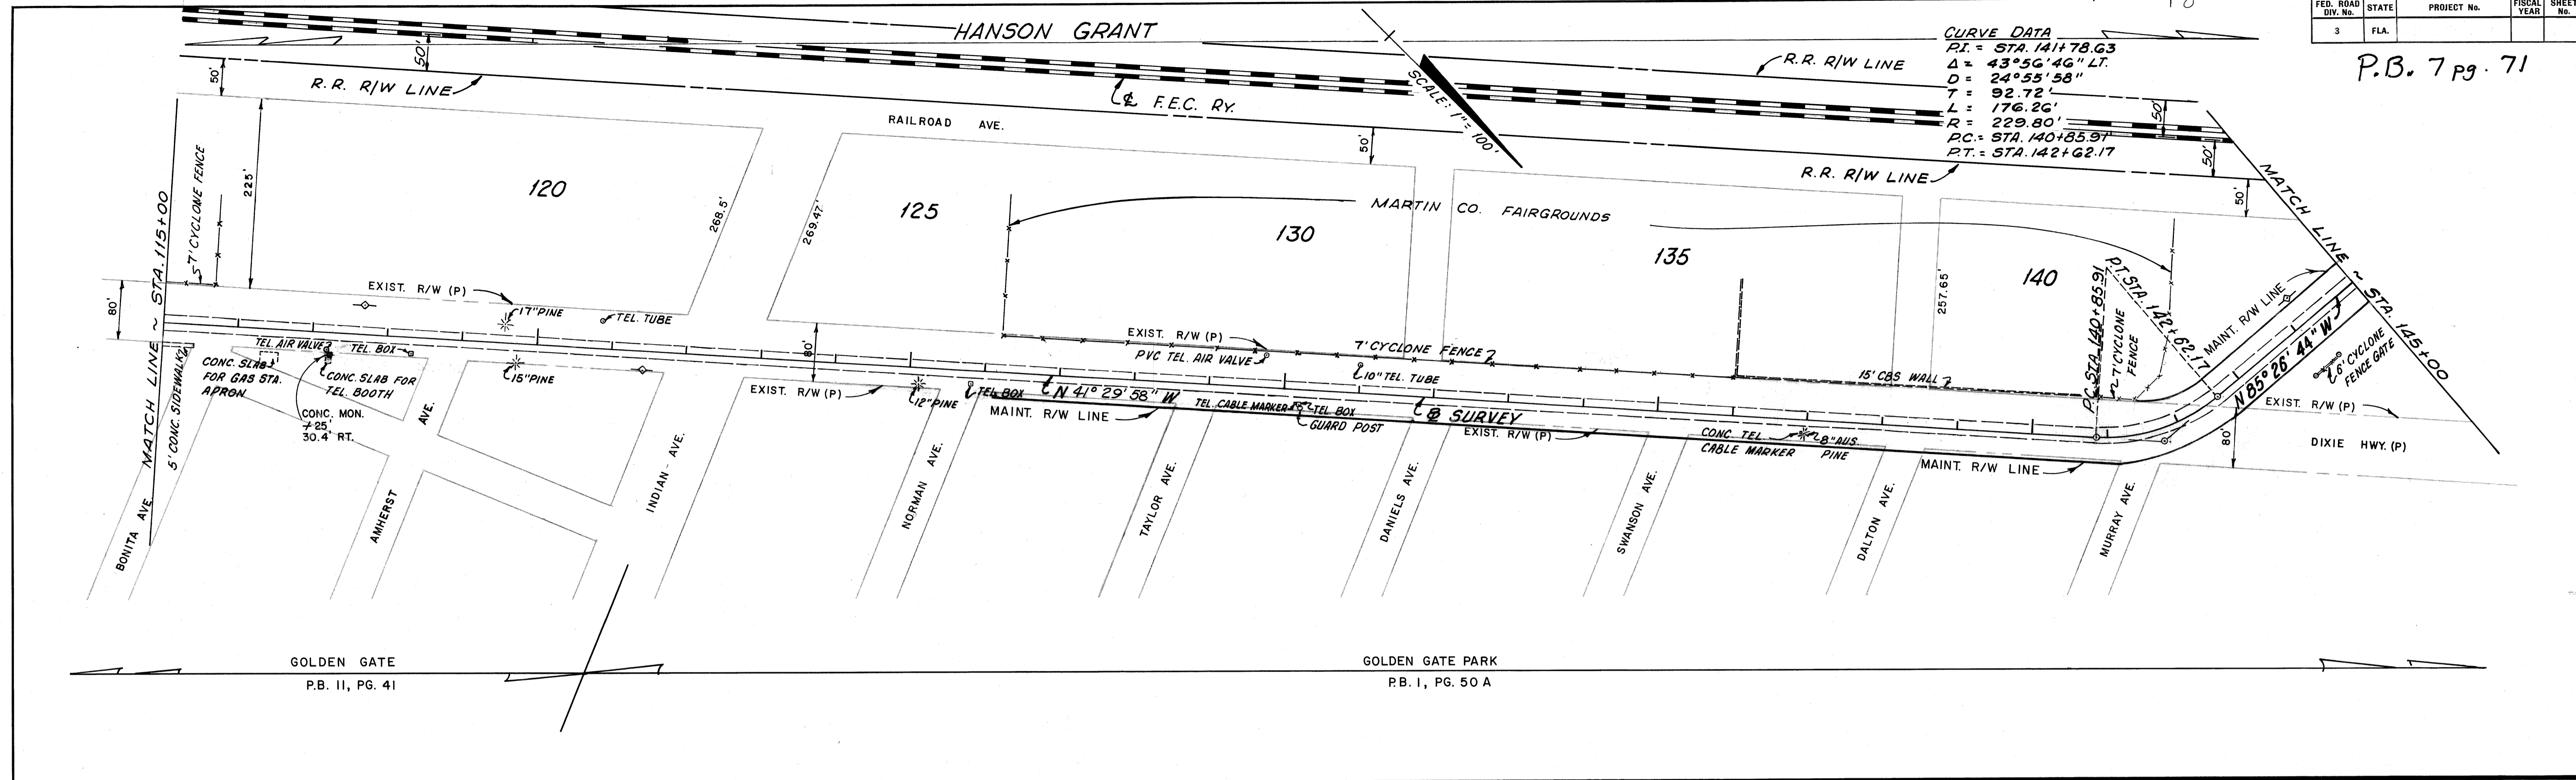

MAINT. R/W DATA

STA.	LEFT	RIGHT
126+15		33'
141+50	47'	33'
142+00	33'	33'
145+00	33'	33'
145+42.63	33'	30'
146+50	33'	30'
147+00	33'	28'
148+00 TO 171+00	24'	-
150+83.50 TO 158+60		18' BK. 23' AHD.
160+00		25'
162+00		26'
163+00		28'
166+00		26'
169+00		25'

STATE OF FLORIDA  
 DEPARTMENT OF TRANSPORTATION  
**MAINTENANCE MAP**

STATE ROAD NO. A-1-A MARTIN COUNTY

DRAWN	GREGORY	DATE	JUNE 78	APPROVED	DATE	JUN 16/78
TRACED	STOUT	DATE	10-10-78	DISTRICT ENGINEER		
CHECKED						
COMPARED						
INDEXED						

SECTION. 89030 SHEET 12 OF 14