


FED. ROAD DIV. No.	STATE	F A PROJECT NO.	FISCAL YEAR	SHEET No.
3	FLA.			

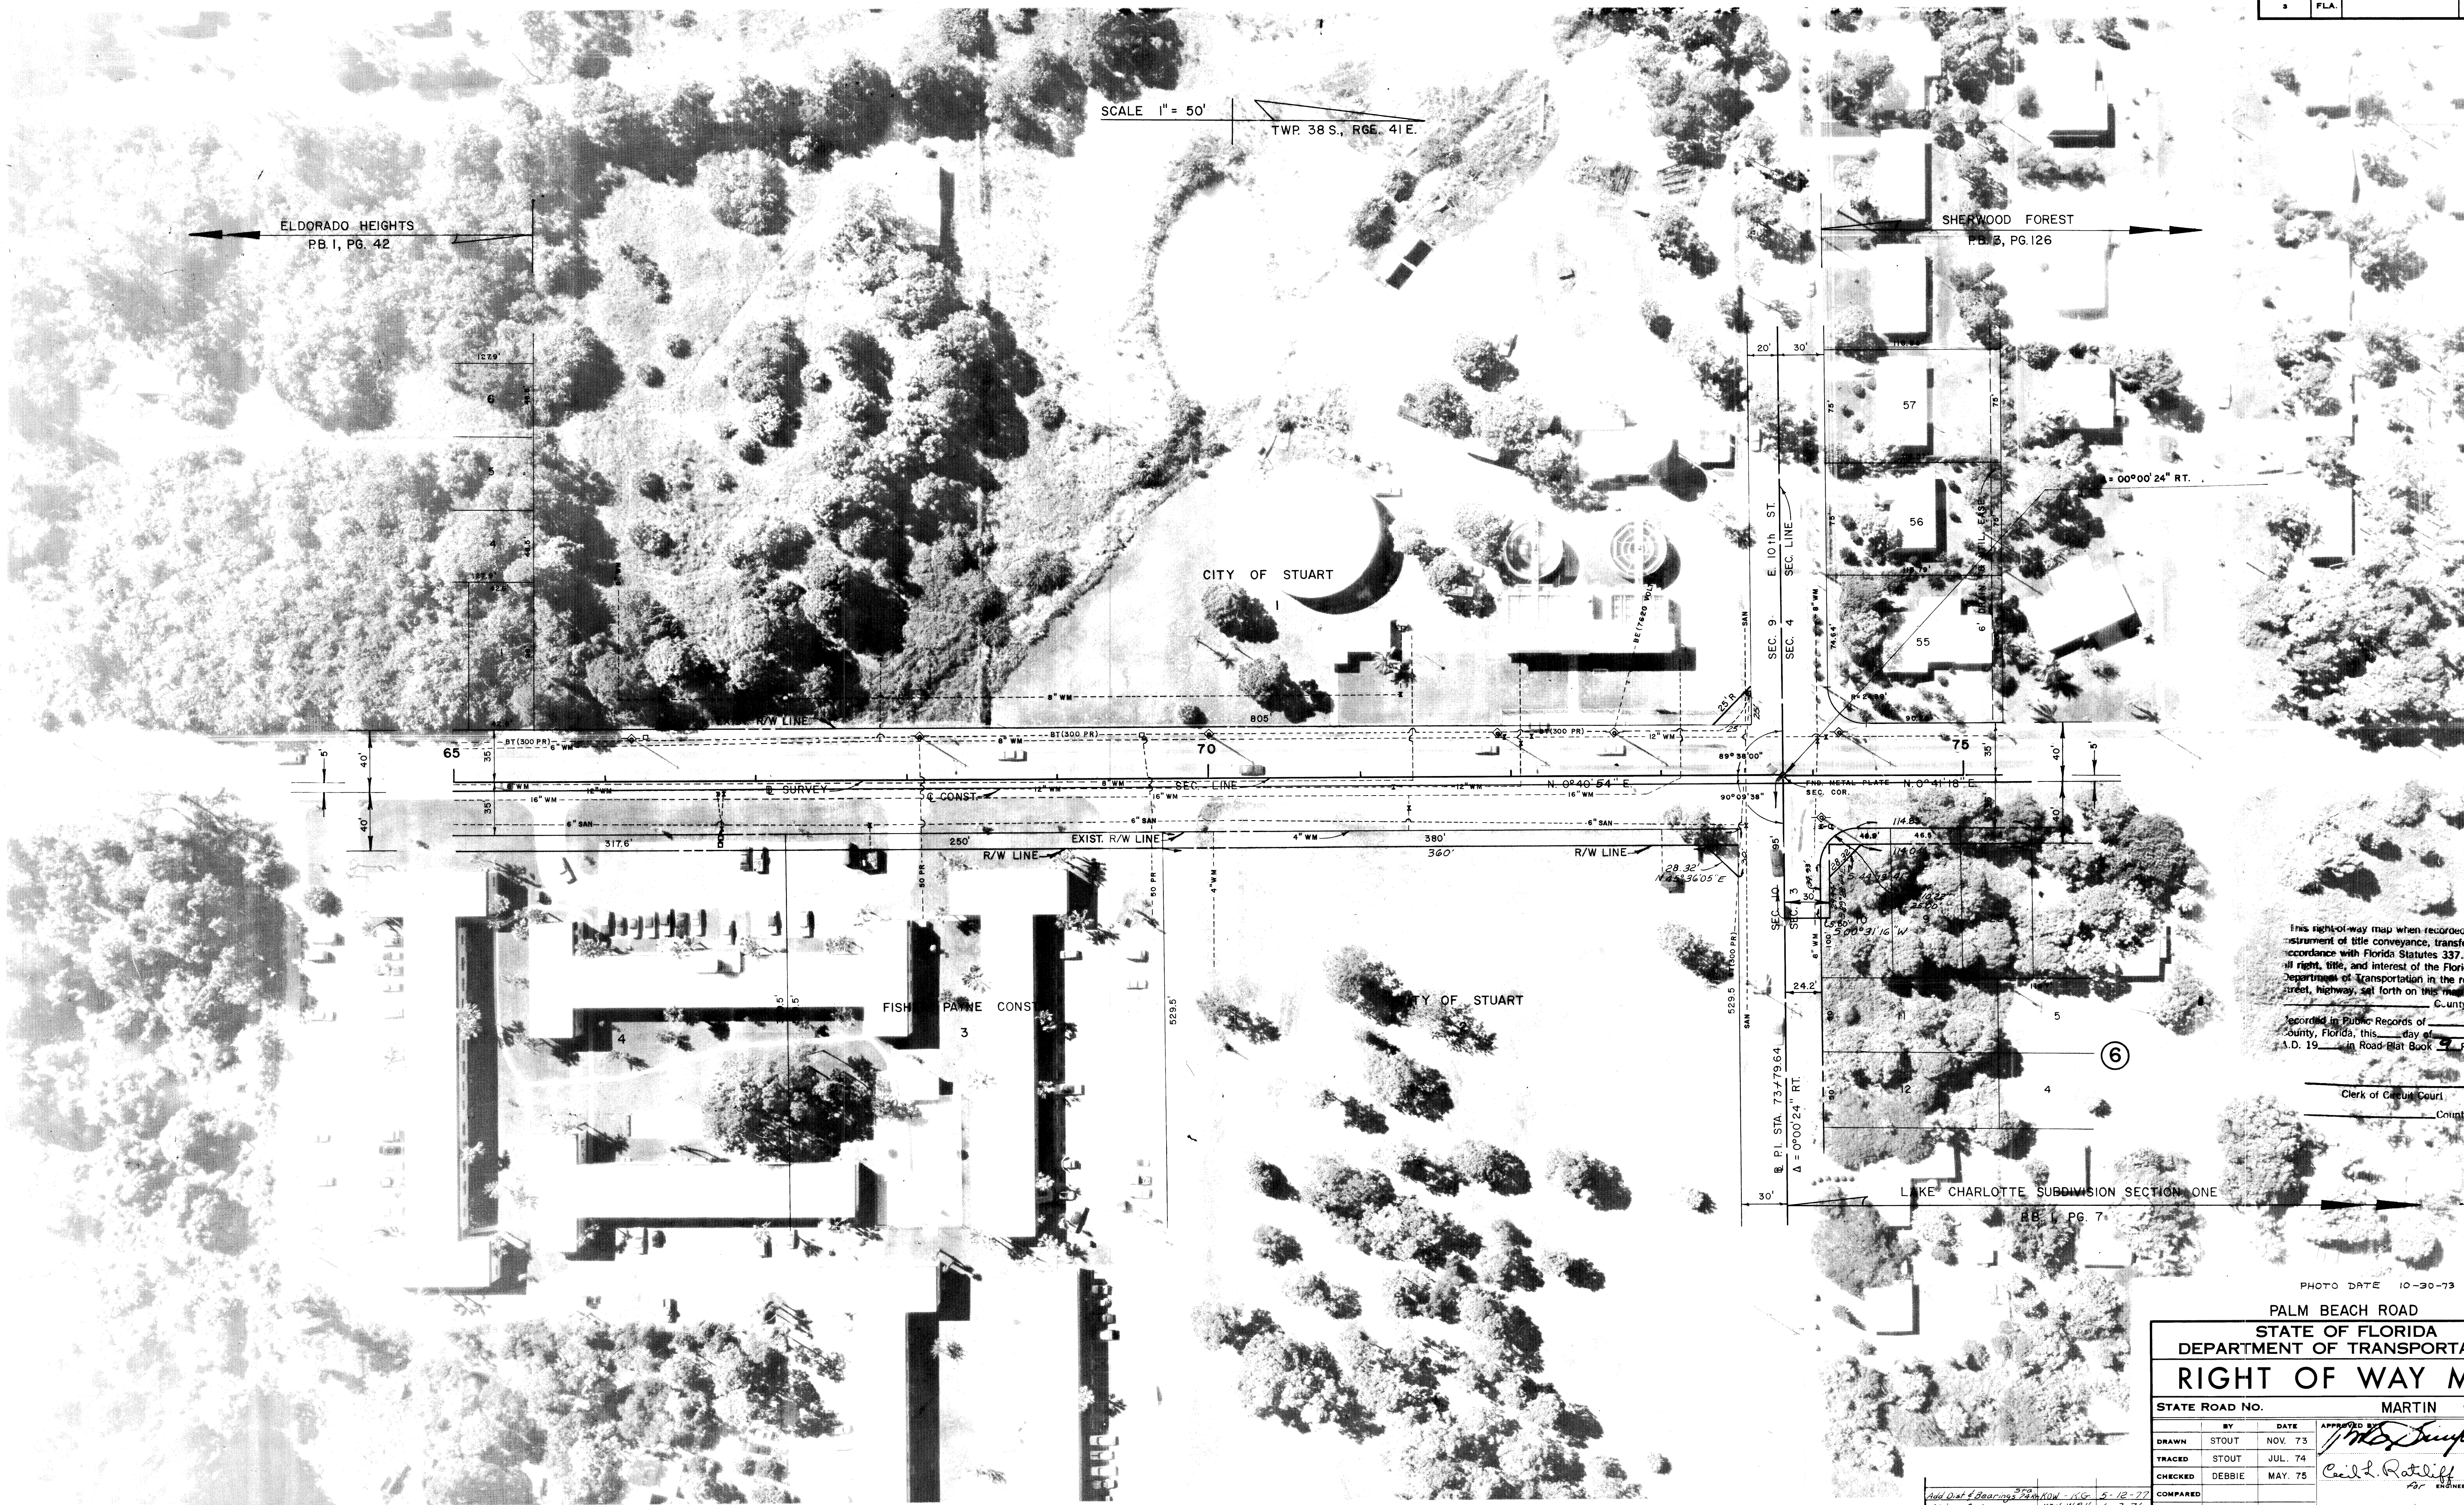

This right-of-way map when recorded is a
 instrument of title conveyance, transferring in
 accordance with Florida Statutes 337.29 (1977)
 all right, title, and interest of the Florida
 Department of Transportation in the road,
 street, highway, set forth on this map to
 County.

Recorded in Public Records of
 County, Florida, this _____ day of _____
 A.D. 19 _____ in Road Plat Book _____ Page _____

Clerk of Circuit Court
 County, Fl.

STATE OF FLORIDA
 DEPARTMENT OF TRANSPORTATION
RIGHT OF WAY MAP

STATE ROAD No. _____ COUNTY MARTIN

BY	DATE	APPROVED BY	DATE
DRAWN STOUT	NOV. 73	<i>[Signature]</i>	
TRACED STOUT	JUL. 74		
CHECKED DEBBIE	MAY 75	<i>[Signature]</i>	5-23-75
COMPARED			
INDEXED			

SECTION 89513-2601 SHEET 5 OF 8

ADD. DEF. ANGLE	DEBBIE	9-19-75
REVISION	BY	DATE