


FED. ROAD DIV. No.	STATE	PROJECT No.	FISCAL YEAR	SHEET No.
3	FLA.			

STATE JOB NO. 89501-2601

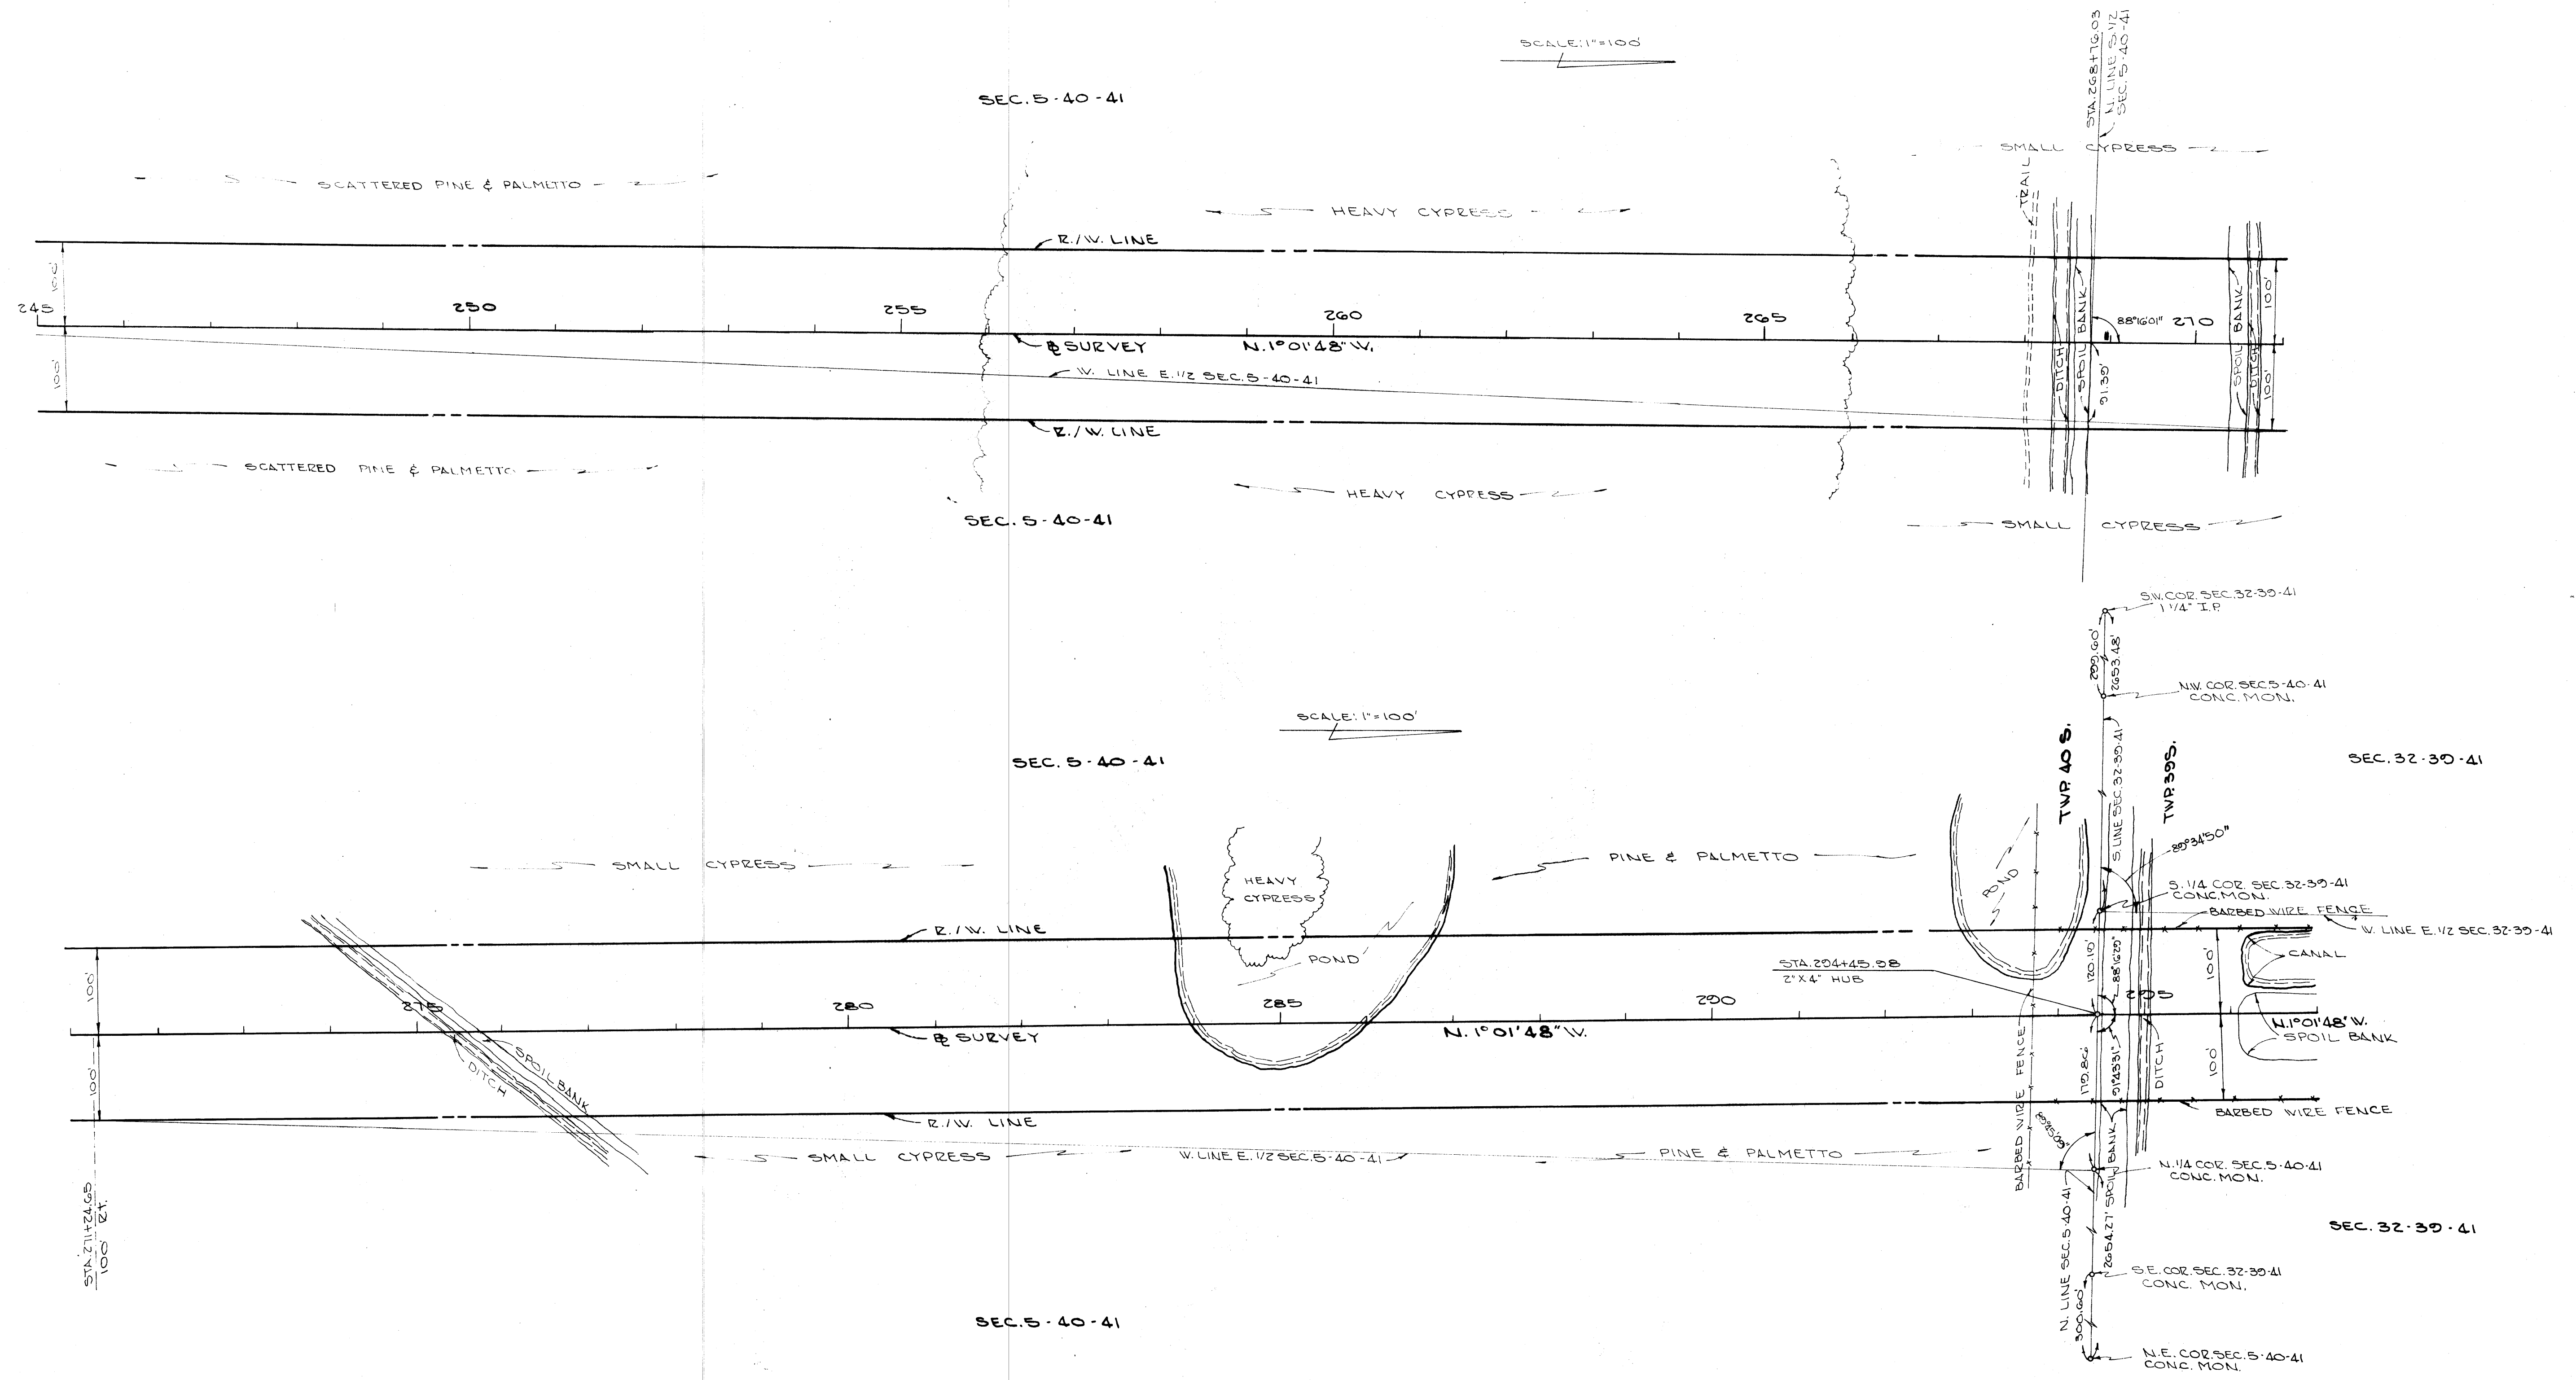

"This right-of-way map when recorded is an instrument of title conveyance, transferring in accordance with Florida Statutes 337.29 (1977) all right, title, and interest of the Florida Department of Transportation in the road, street, highway, set forth on this map to County."

Recorded in Public Records of _____ County, Florida, this _____ day of _____ A.D. 19____ in Road Plat Book _____ Page _____

 Clerk of Circuit Court
 _____ County, Florida

STATE OF FLORIDA
 STATE ROAD DEPARTMENT
RIGHT OF WAY MAP

STATE ROAD NO. 5-711		MARTIN COUNTY	
BY	DATE	APPROVED BY	DATE
DRAWN	F. G. M. MAY 1965	<i>James B. Davidson</i>	5-28-65
TRACED	C. L. M. MAY 1965		
CHECKED			
COMPARED			
INDEXED			

SECTION 89501-2601 SHEET 6 OF 8

REVISION	BY	DATE