

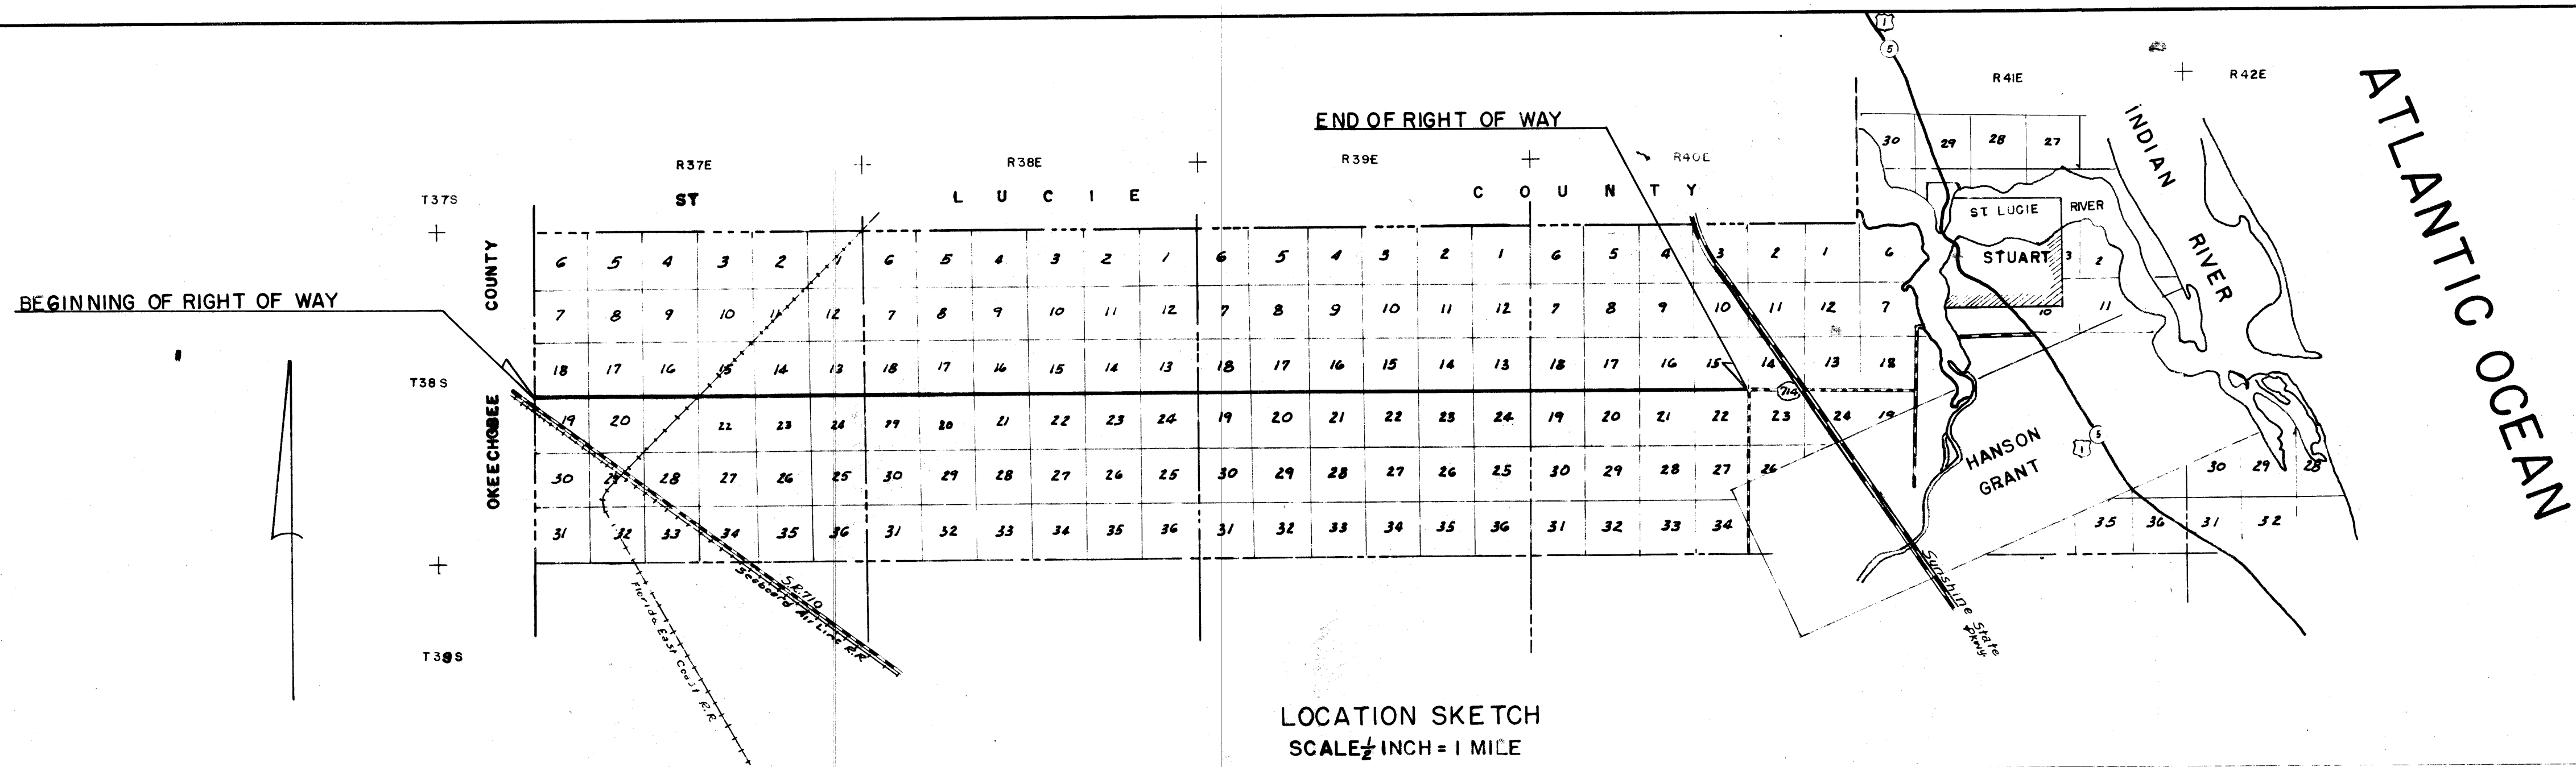


FED. ROAD DIV. No.	STATE	SEC. AND JOB No.	FISCAL YEAR	SHEET No.	TOTAL SHEETS
3	FLA.	8909-	57-58	1	7

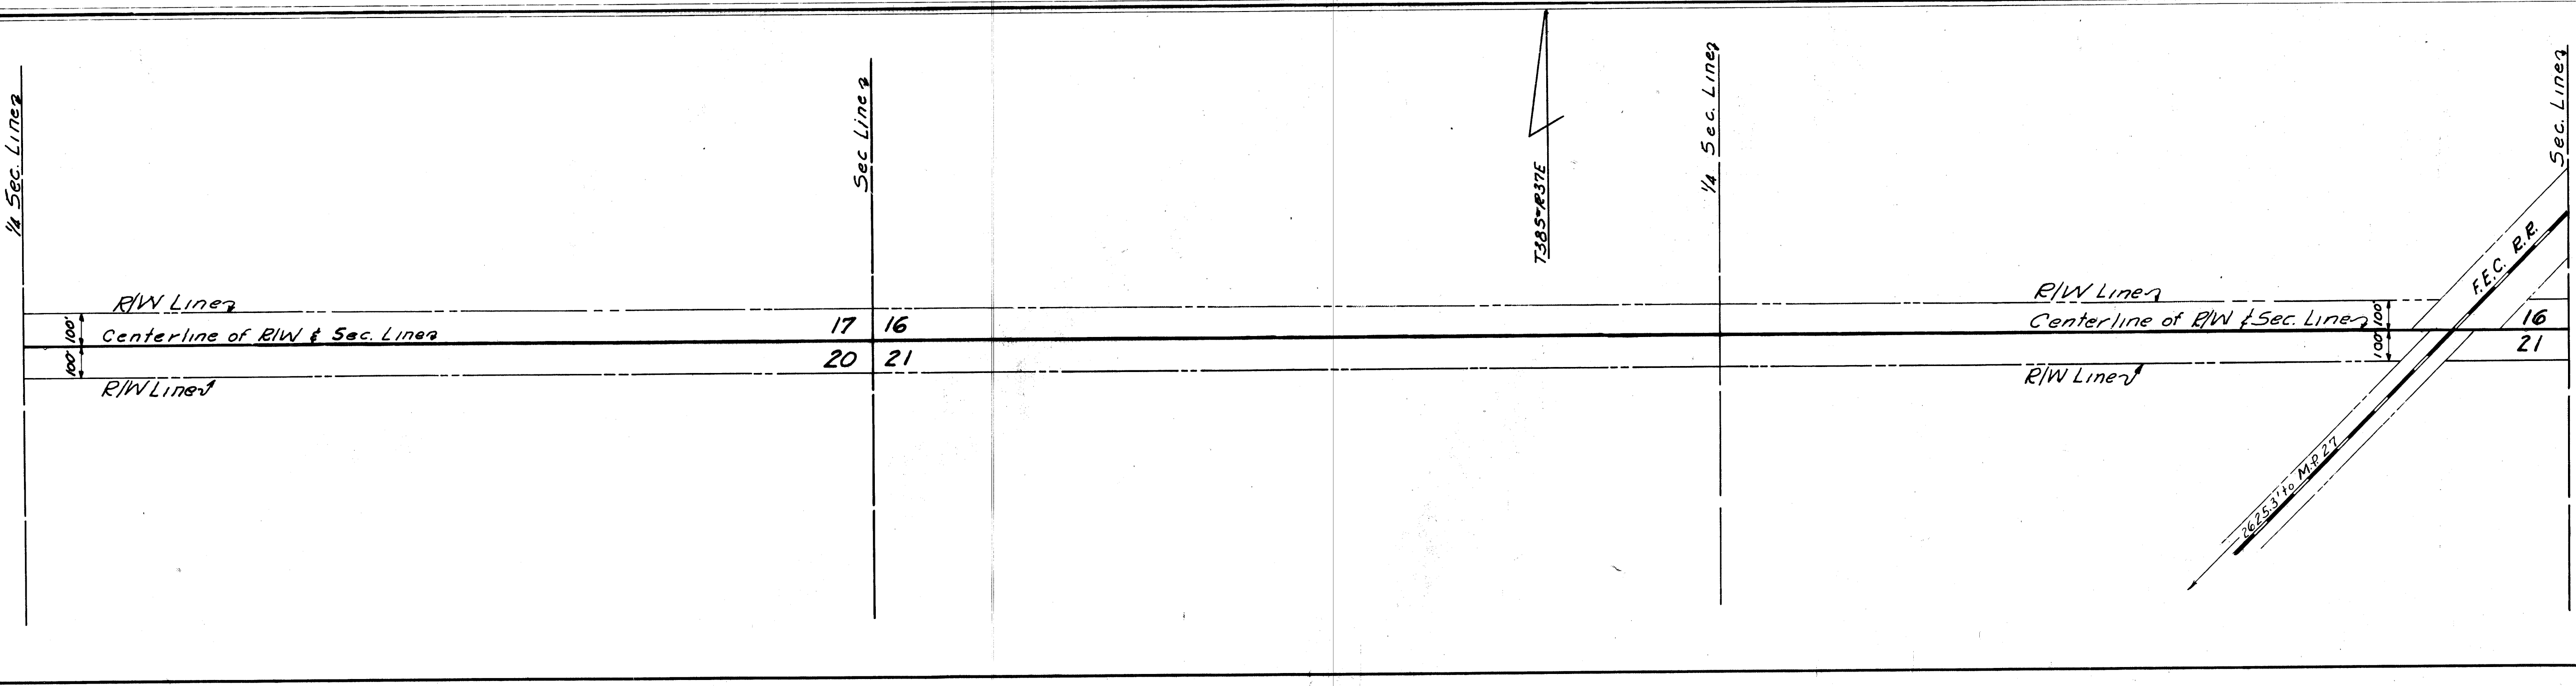

32 JAN 20 A.D. : 43
 LOUISE V. JONES
 CLERK OF CIRCUIT COURT
 MARTIN COUNTY, FLA.

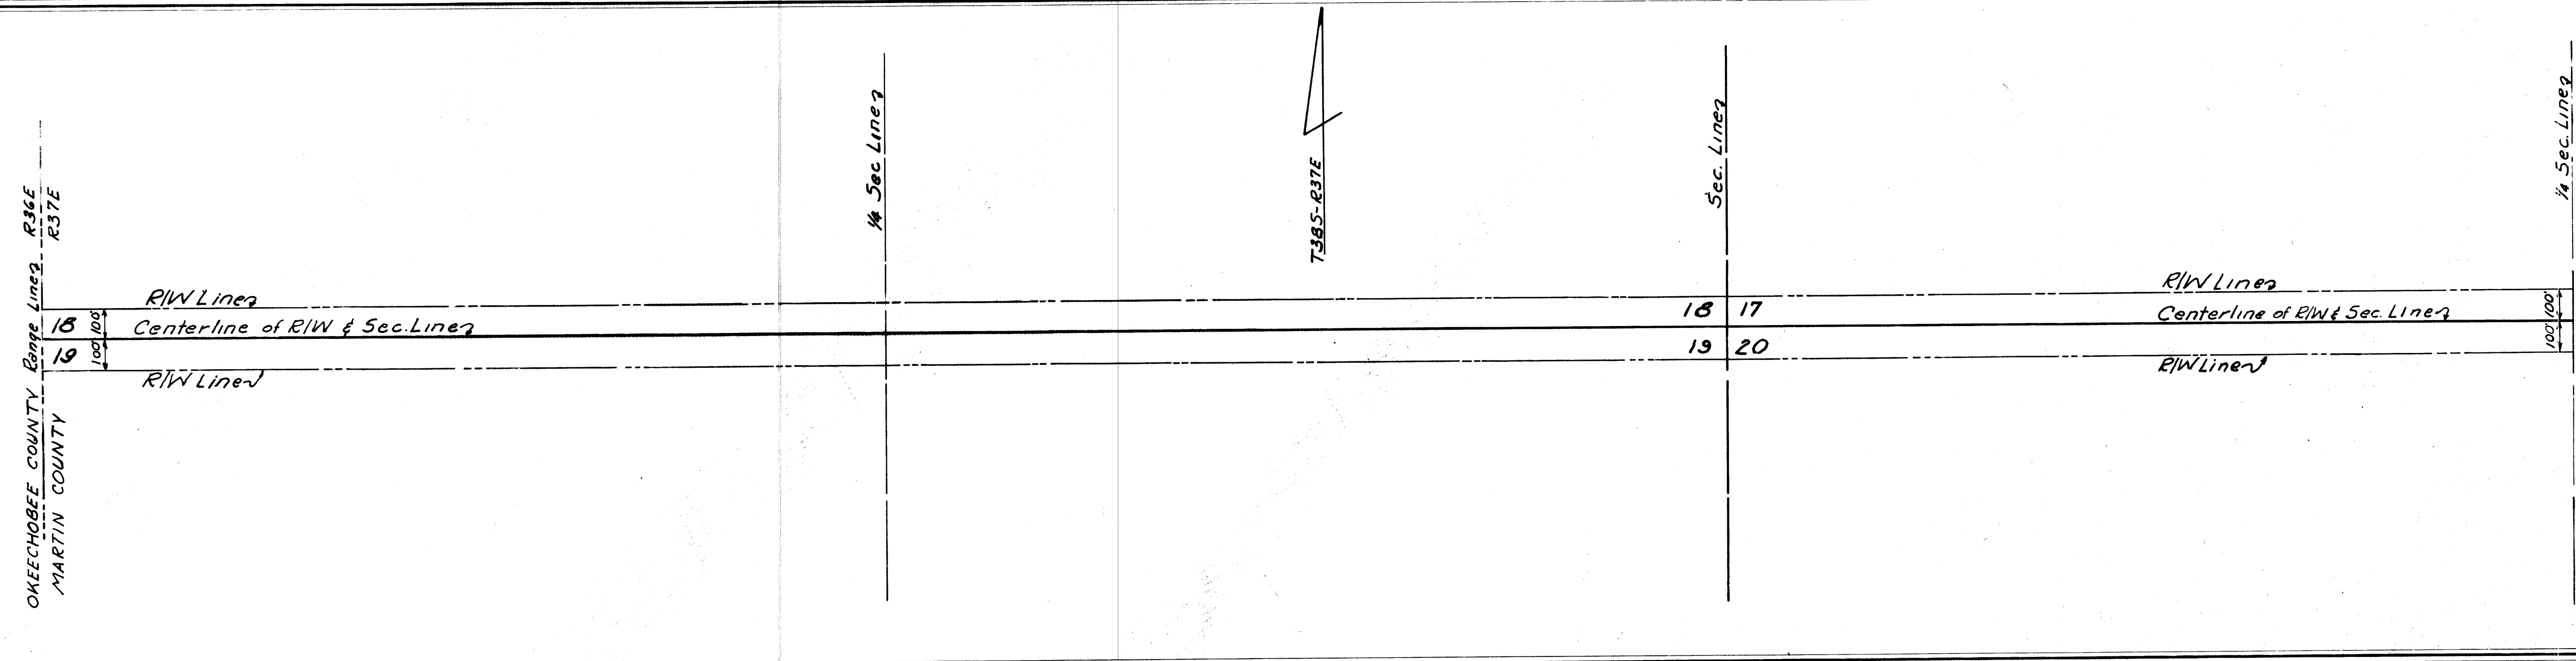

File #431438
 This right-of-way map when recorded is an instrument of title conveyance, transferring in accordance with Florida Statutes 337.29 (1977) all right, title, and interest of the Florida Department of Transportation in the road, street, highway, set forth on this map to MARTIN County.
 Recorded in Public Records of MARTIN County, Florida, this 20 day of JANUARY A.D. 1958 in Road Plat Book 9 Page 7
 Louise V. Jones
 Clerk of Circuit Court
 MARTIN County, Florida
 By Charlotte Burkley D.C.

STATE OF FLORIDA
 STATE ROAD DEPARTMENT
RIGHT OF WAY MAP
 SECTION No. 89090-2501
 ROAD No. 714
 MARTIN COUNTY

SCALE 1" = 300'	NAMES	DATE	APPROVED BY
DRAWN	Duffie	1-58	Winters Carter DIVISION ENGINEER
TRACED	Duffie	1-58	
INDEXED			A.C. Church STATE HIGHWAY ENGINEER
REVISED			
REVISED			By [Signature]