


# EAGLEWOOD, P.U.D.

BEING A PART OF SECTIONS 27 AND 28, TOWNSHIP 39 SOUTH, RANGE 42 EAST, MARTIN COUNTY, FLORIDA

PREPARED BY:  
**HOLLY & WEBER, INC.**  
 ENGINEERS - PLANNERS - SURVEYORS  
 601 S. FEDERAL HIGHWAY - STUART, FLORIDA  
 (305) 288-7770

PL B 9  
 Pg 26

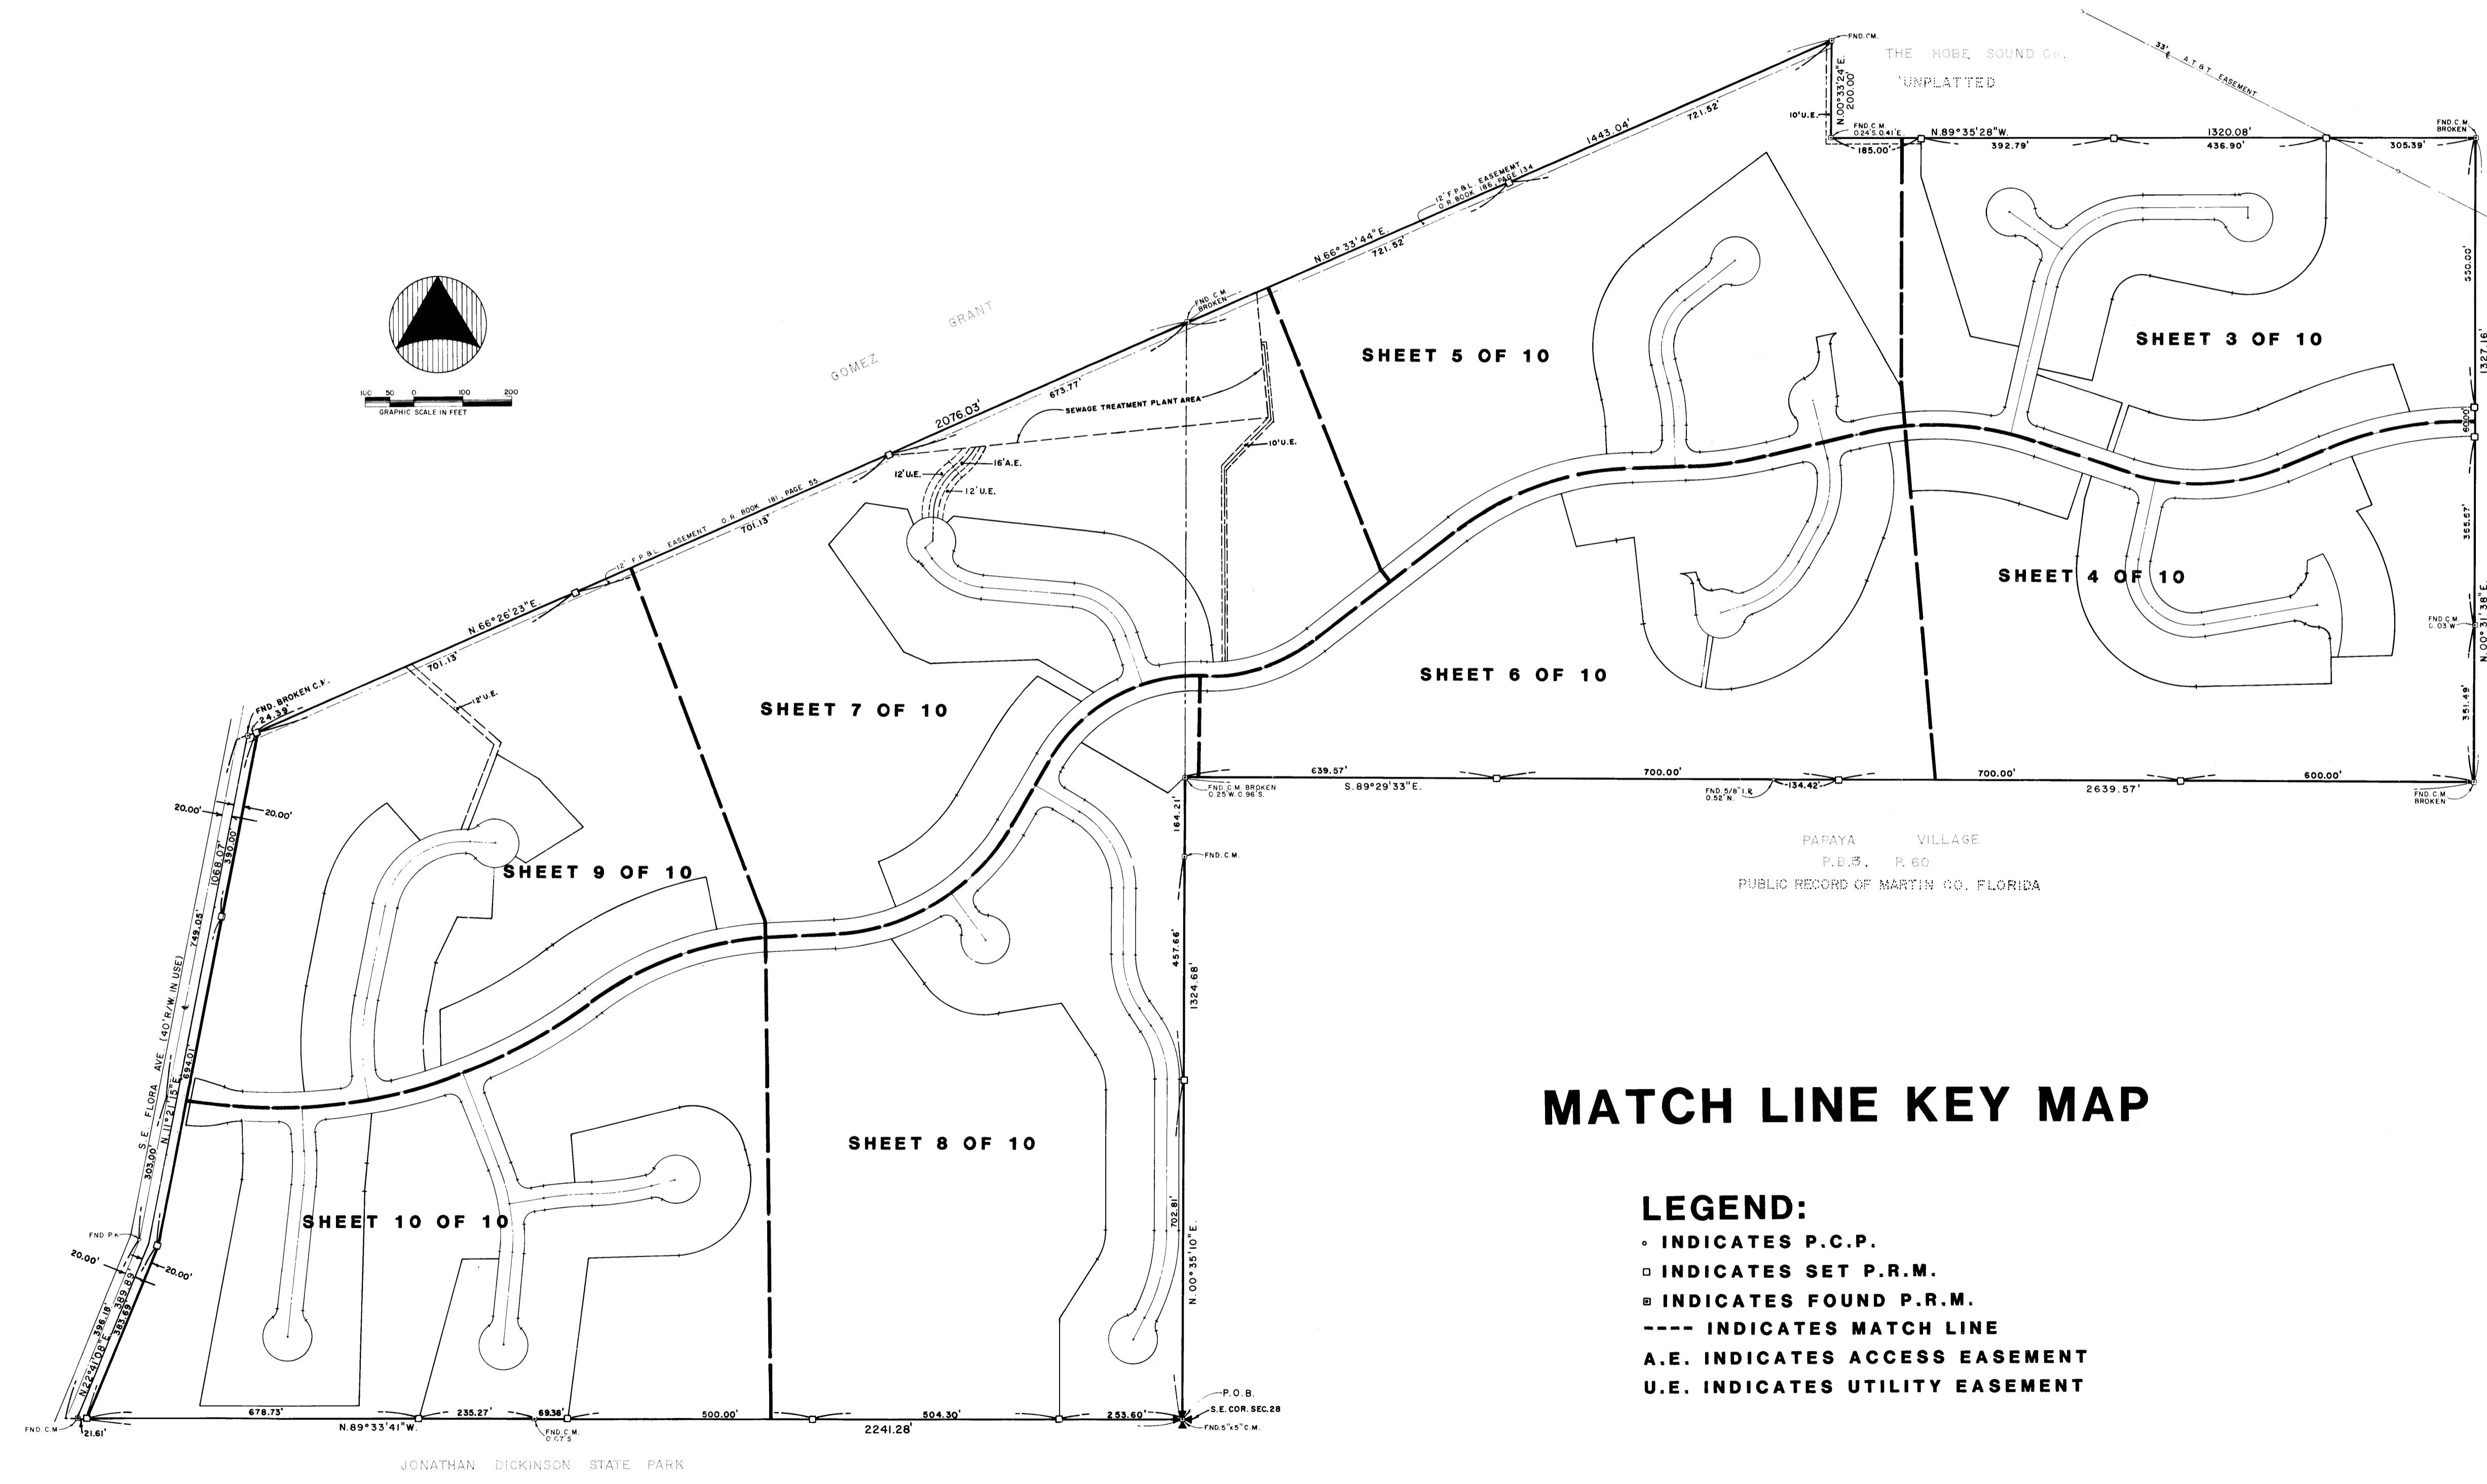

## MATCH LINE KEY MAP

- LEGEND:**
- INDICATES P.C.P.
  - INDICATES SET P.R.M.
  - INDICATES FOUND P.R.M.
  - INDICATES MATCH LINE
  - A.E. INDICATES ACCESS EASEMENT
  - U.E. INDICATES UTILITY EASEMENT