

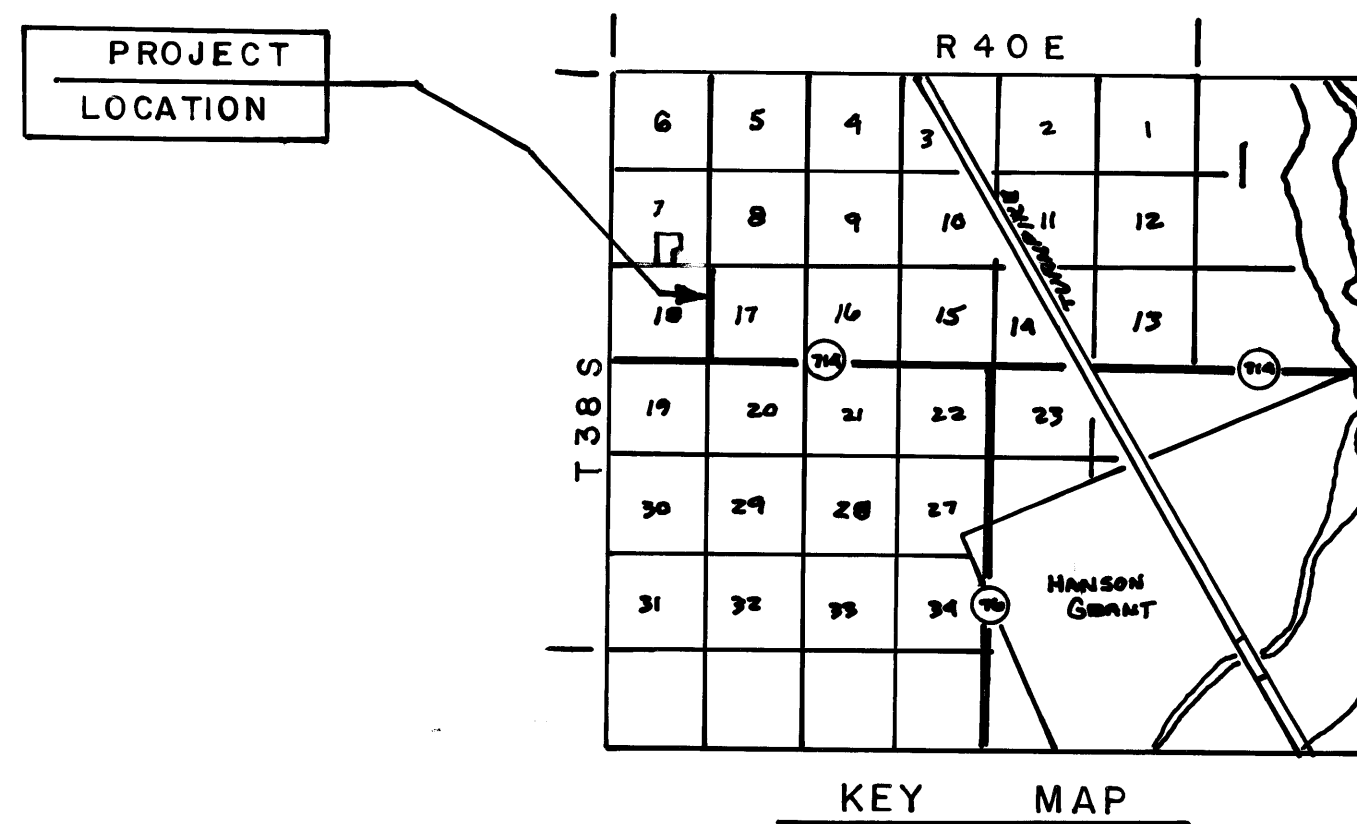


MAINTENANCE R/W DATA										
FENCE	T.O.B.	F.L.	T.O.B.	E R	B STA	E R	T.O.B.	F.L.	T.O.B.	FENCE
—	40.76	34.00	28.25	25.30	0+81.39	8.15	11.60	15.95	21.26	—
44.25	43.85	35.80	28.35	24.90	2+00	5.95	12.75	18.45	20.00	20.00
47.05	42.90	36.25	25.70	21.80	4+00	4.75	6.35	10.20	12.55	17.85
46.85	43.50	37.60	31.35	28.10	6+00	0.40	2.25	7.25	13.45	19.65
47.10	43.70	37.85	31.85	29.30	8+00	0.00	1.15	6.45	13.35	19.20
46.75	42.40	36.75	31.10	29.20	10+00	1.75	2.80	6.85	13.55	20.00
47.70	42.35	35.65	30.15	27.65	12+00	1.90	2.80	7.30	15.60	19.85
47.70	42.45	35.85	30.05	27.65	14+00	1.35	1.40	7.45	14.15	18.40
46.80	43.30	37.40	30.65	29.10	16+00	1.80	3.15	8.00	15.15	20.20
45.65	43.40	36.95	30.00	27.45	18+00	3.20	4.35	9.00	17.60	23.70
46.45	44.50	36.90	29.65	28.35	20+00	4.15	5.40	10.70	18.60	25.00
48.10	46.20	37.60	30.35	28.40	22+00	3.82	4.85	10.25	16.90	26.65
46.10	44.50	37.50	29.75	27.90	24+00	3.20	4.35	9.44	17.00	26.50
46.10	44.75	37.55	27.90	25.45	26+00	5.20	6.10	11.20	19.25	23.70
46.80	46.80	36.70	27.50	24.50	26+79.95	5.85	7.65	15.00	22.65	24.90
47.00	47.00	36.60	27.15	24.65	28+00	5.15	8.80	16.30	27.50	—
46.45	43.70	35.45	27.90	25.40	30+00	6.95	9.25	16.30	24.60	26.80
46.85	44.70	36.35	28.30	25.85	32+00	2.55	4.40	10.75	18.40	29.50
46.70	42.45	34.85	28.65	26.30	34+00	2.55	5.70	11.70	20.00	27.50
46.60	43.50	34.05	27.35	24.80	36+00	4.65	7.85	14.00	22.45	24.80
46.60	43.30	33.40	27.30	24.20	38+00	3.90	6.80	13.50	21.40	23.50
46.50	—	—	23.30	21.45	40+00	9.25	11.85	—	—	12.80
46.30	45.30	33.60	23.90	21.10	42+00	9.50	14.45	32.15	48.00	59.75
45.90	43.65	34.35	25.35	20.20	44+00	8.20	12.40	—	—	—
46.45	41.20	31.80	23.10	20.45	46+00	10.20	15.60	26.70	37.10	—
46.25	44.20	34.20	20.42	18.80	48+00	12.60	17.40	20.10	24.80	—
46.55	41.20	32.10	22.20	16.10	50+00	14.70	17.90	22.50	28.80	—
46.05	43.10	34.30	26.55	16.90	52+00	13.40	16.60	21.45	27.10	—
—	—	—	—	40.30	53+49.12	4.60	7.70	15.60	20.20	—

MAINTENANCE MAP S.W. BITTERSWEET DRIVE

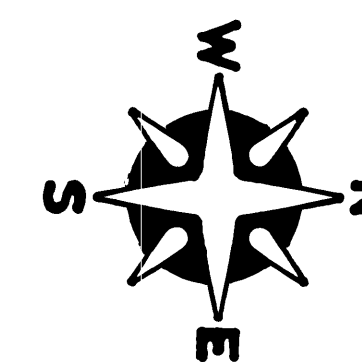

NOTE:
THE PURPOSE OF THIS MAINTENANCE MAP IS TO SHOW THAT MARTIN COUNTY HAS MAINTAINED THE ROAD AND DRAINAGE WITHIN THE 60' OF PLATTED AND DEEDED RIGHT OF WAY.

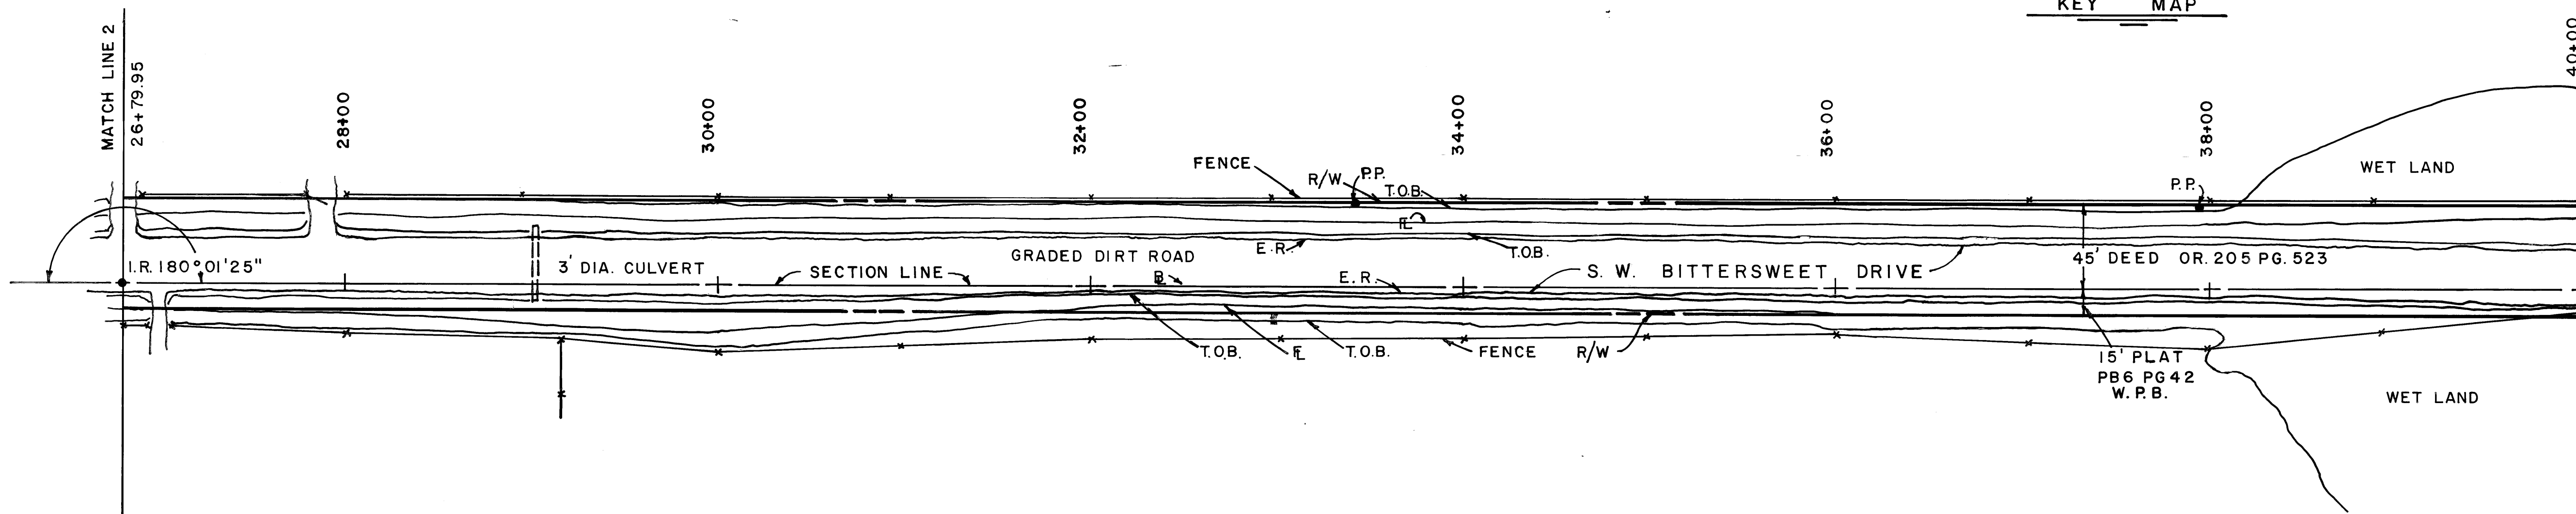

FB. 82-21 PGS 8-30

Martin County Engineering Dept.		
SCALE 1"=50'	APP	DRAWN BY <i>DM</i>
DATE 12/7/82		
MAINTENANCE MAP		SHT 2 OF 2
S.W. BITTERSWEET DRIVE		D-121 S