



# PILOT'S COVE

## A SUBDIVISION

### GOMEZ GRANT

#### MARTIN COUNTY, FLORIDA


BEING A REPLAT OF A PORTION OF PICTURE CITY PARK AS RECORDED IN PLAT BOOK 1, PAGE 51; ALSO A REPLAT OF PICTURE CITY PARK NO. 2 AS RECORDED IN PLAT BOOK 1, PAGE 52, PUBLIC RECORDS, MARTIN COUNTY, FLORIDA.

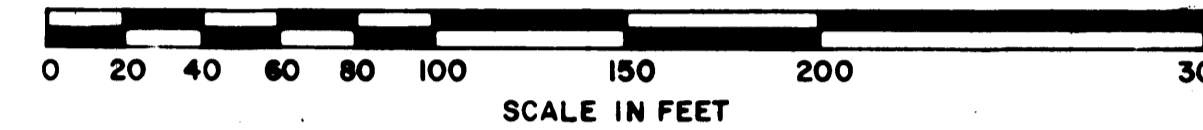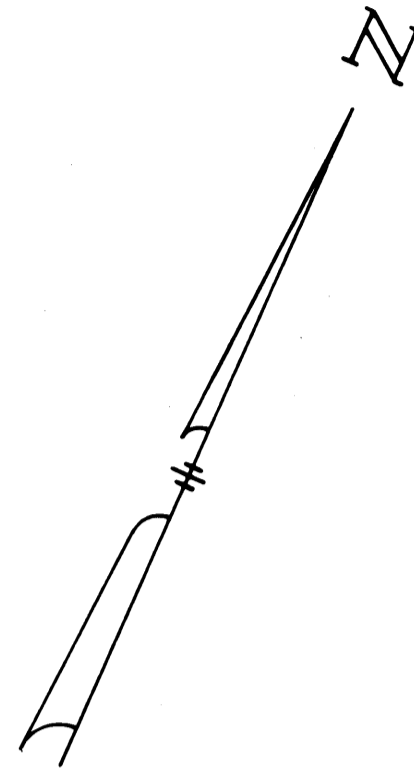

Sheet 2 of 3

CLERK'S RECORDING CERTIFICATE  
 I, LOUISE V. ISSACS, Clerk of the Circuit Court of Martin County, Florida, hereby certify that this plat was filed for record in Plat Book 9, Page 76, Martin County, Florida, public records, this day of 1984.  
 Louise V. Issacs, Clerk  
 Circuit Court  
 Martin County, Florida  
 File No. \_\_\_\_\_ By: Deputy Clerk

MAY 1983

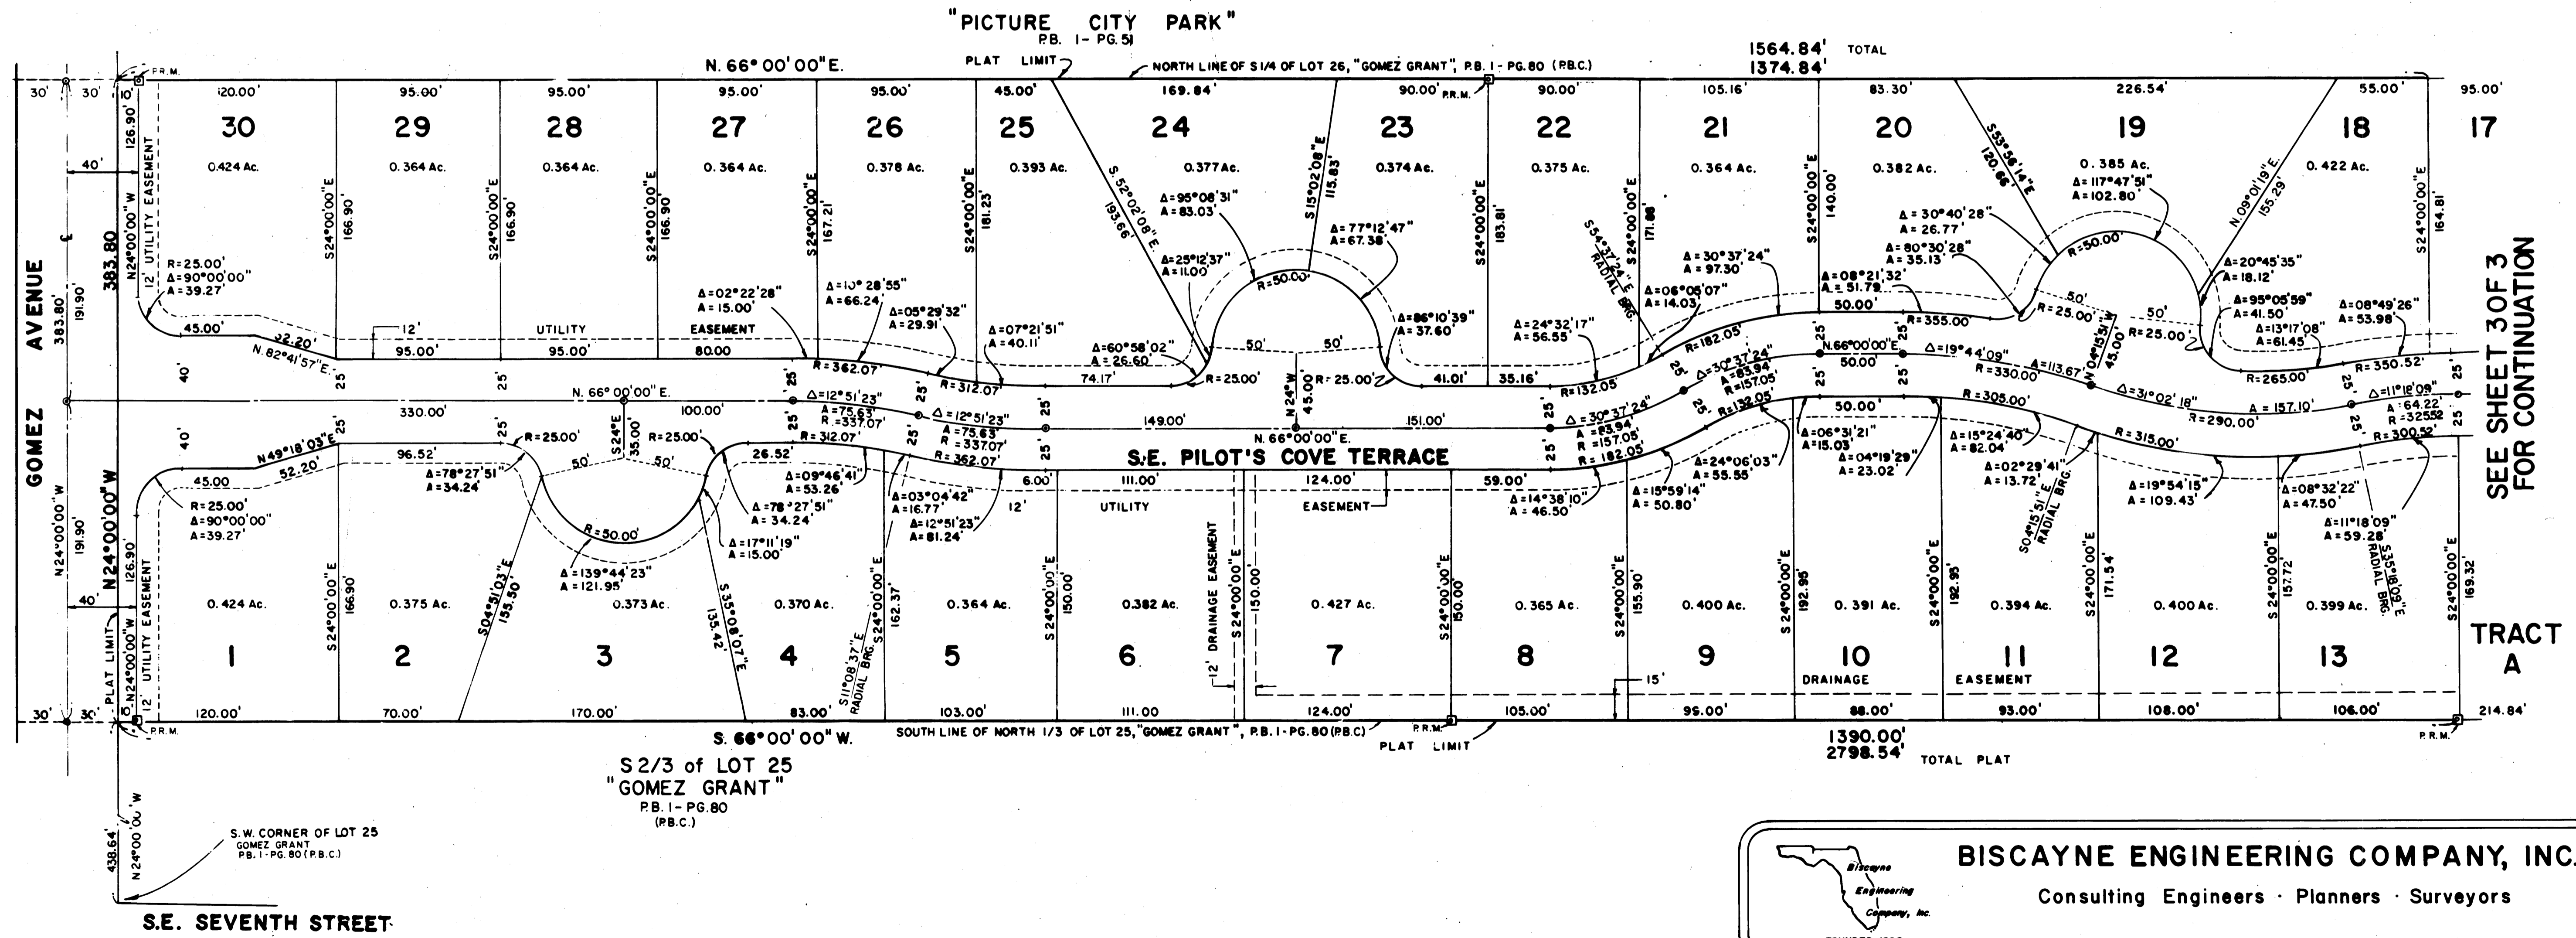

SEE SHEET 30F 3 FOR CONTINUATION

**BISCAYNE ENGINEERING COMPANY, INC.**  
 Consulting Engineers · Planners · Surveyors  
 Biscayne Engineering Company, Inc.  
 FOUNDED 1898