


FED. ROAD DIV. No.	STATE	PROJECT No.	FISCAL YEAR	SHEET No.
3	FLA.			1

STATE JOB NO. 89503-2601

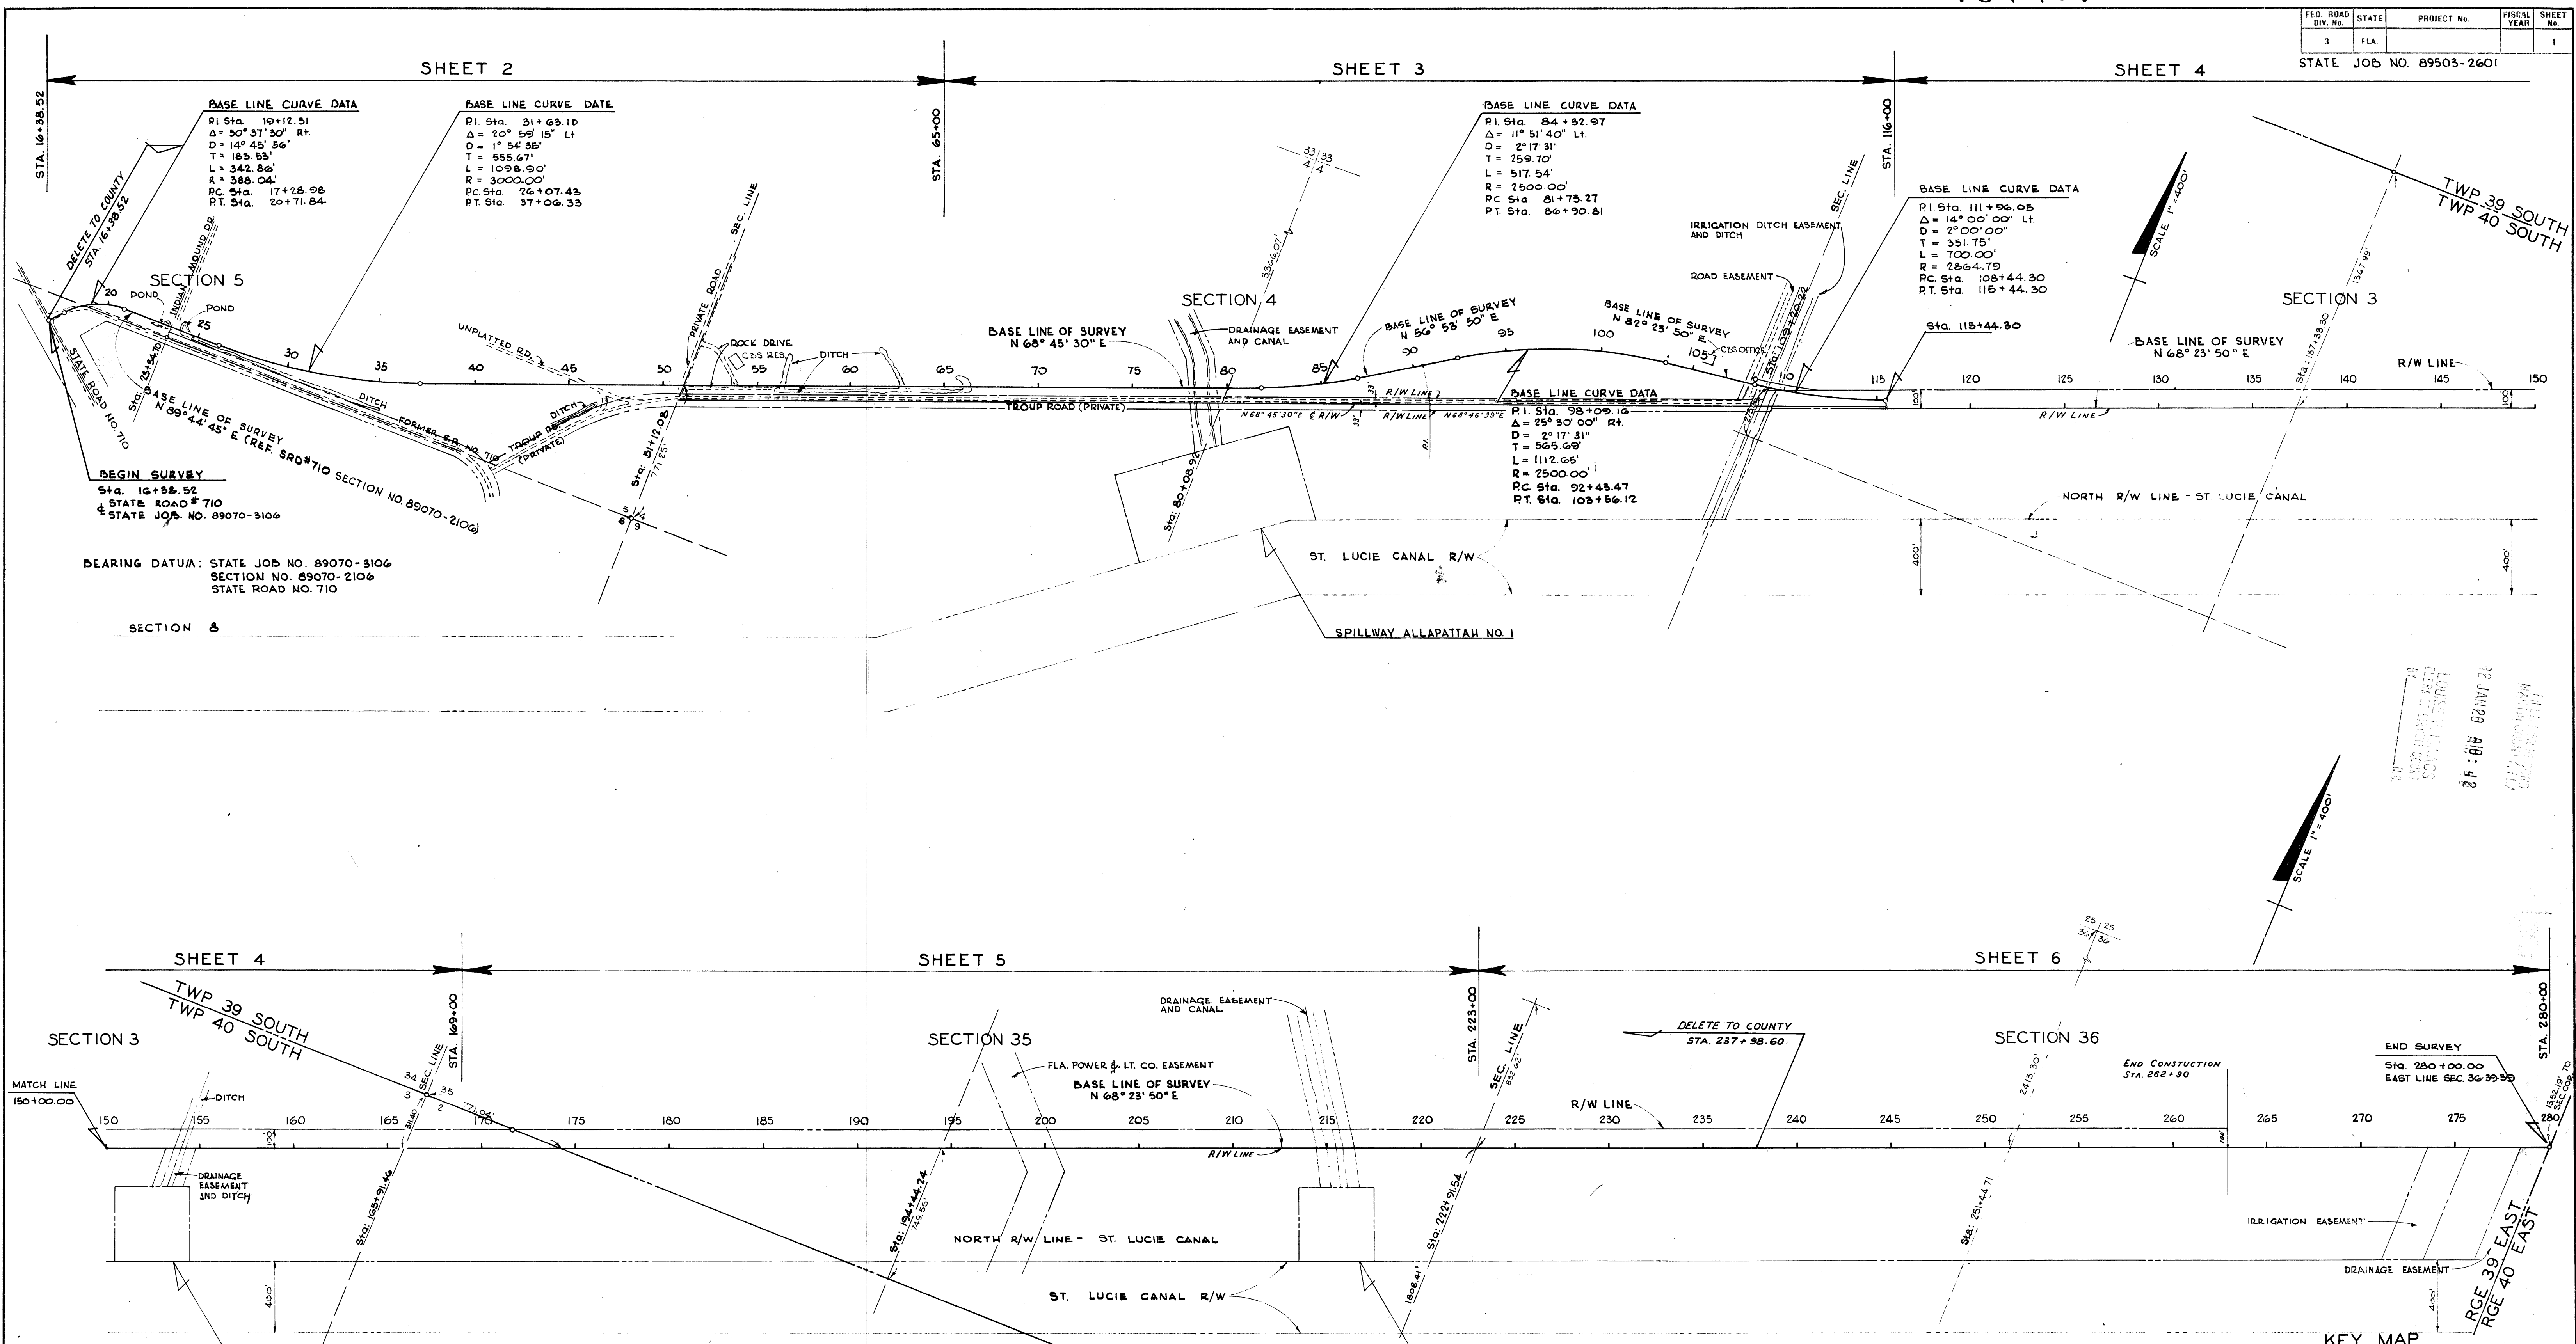

KEY MAP

STATE OF FLORIDA
STATE ROAD DEPARTMENT
RIGHT OF WAY MAP
STATE ROAD NO. CITRUS BOULEVARD / MARTIN COUNTY

DRAWN	RG & PH	DATE	FEB. 1966	APPROVED BY	[Signature]	DATE	2-2-66
TRACED							
CHECKED							
COMPARED							
INDEXED							

REVISION BY DATE

SECTION. 89503-2601 SHEET 1 OF 6

GREENLEES, ARBOGAST & MONTGOMERY, INC.
Engineers
Arthur Dehon Building
STUART, FLORIDA

Recorded in Public Records of **MARTIN** County, Florida, this **12** day of **JANUARY** A.D. 19 **66** in Road Plat Book **1** Page **2**.

Louise J. DeLoach
Clerk of Circuit Court
MARTIN County, Florida
By **Charlotte Bucky D.C.**

File # 431437