


TWP. 38 S. RGE. 42 E.
SCALE 1" = 100'

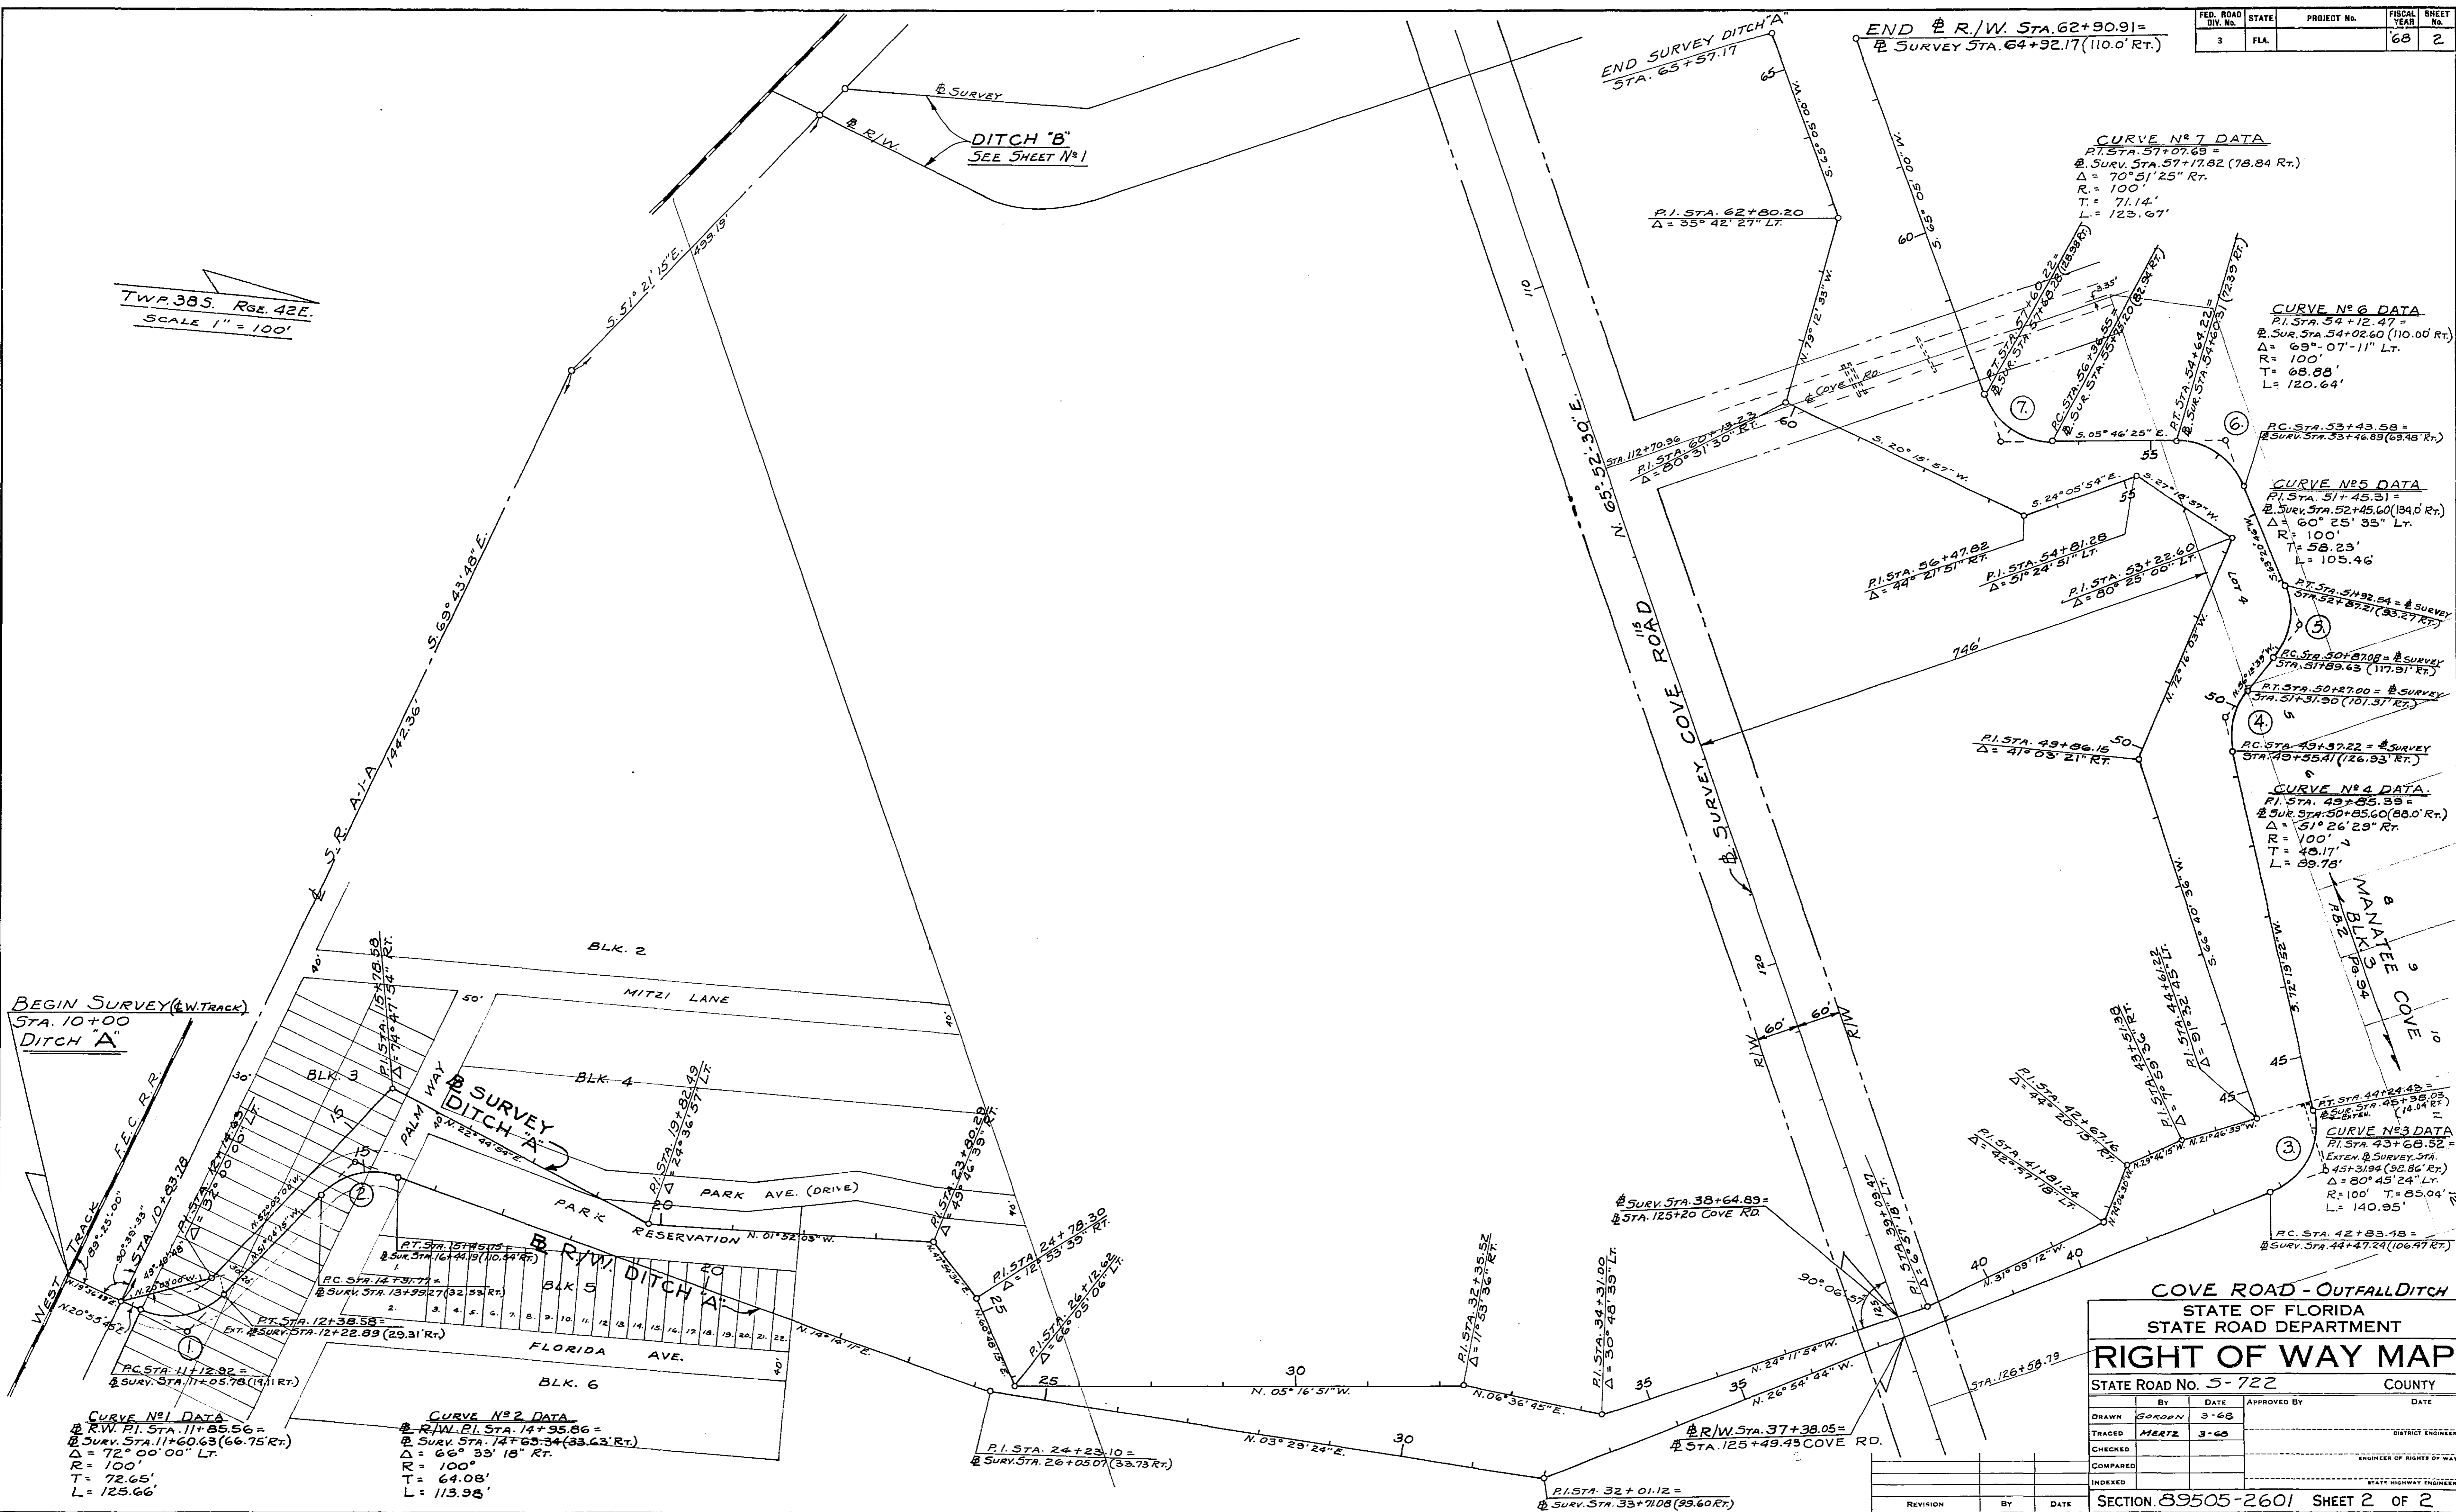

COVE ROAD - OUTFALL DITCH

STATE OF FLORIDA
STATE ROAD DEPARTMENT

RIGHT OF WAY MAP

STATE ROAD No. 5-722 COUNTY

DRAWN	GORDON	3-68	APPROVED BY		DATE
TRACED	MERTZ	3-68			
CHECKED					
COMPARED					
INDEXED					

SECTION 89505-2601 SHEET 2 OF 2

CURVE N° 7 DATA
 P.I. STA. 57+07.69 =
 P.C. STA. 57+17.82 (78.84 Rt.)
 Δ = 70° 51' 25" Rt.
 R = 100'
 T = 71.14'
 L = 123.67'

CURVE N° 6 DATA
 P.I. STA. 54+12.47 =
 P.C. STA. 54+02.60 (110.00 Rt.)
 Δ = 69° 07' 11" Lt.
 R = 100'
 T = 68.88'
 L = 120.64'

CURVE N° 5 DATA
 P.I. STA. 51+45.31 =
 P.C. STA. 52+45.60 (184.0 Rt.)
 Δ = 60° 25' 35" Lt.
 R = 100'
 T = 58.23'
 L = 105.46'

CURVE N° 4 DATA
 P.I. STA. 49+85.39 =
 P.C. STA. 50+85.60 (88.0 Rt.)
 Δ = 51° 26' 29" Rt.
 R = 100'
 T = 48.17'
 L = 89.78'

CURVE N° 3 DATA
 P.I. STA. 44+24.43 =
 P.C. STA. 45+36.03 (18.04 Rt.)
 Δ = 80° 45' 24" Lt.
 R = 100' T = 65.04'
 L = 140.95'

CURVE N° 2 DATA
 P.I. STA. 14+95.86 =
 P.C. STA. 14+35.34 (33.63 Rt.)
 Δ = 66° 33' 18" Rt.
 R = 100'
 T = 64.08'
 L = 113.95'

CURVE N° 1 DATA
 P.I. STA. 11+85.56 =
 P.C. STA. 11+60.63 (66.75 Rt.)
 Δ = 72° 00' 00" Lt.
 R = 100'
 T = 72.65'
 L = 125.66'