


CONTAINED HEREIN  
ARE THE ORIGINAL RECORDS  
OF THIS SURVEY

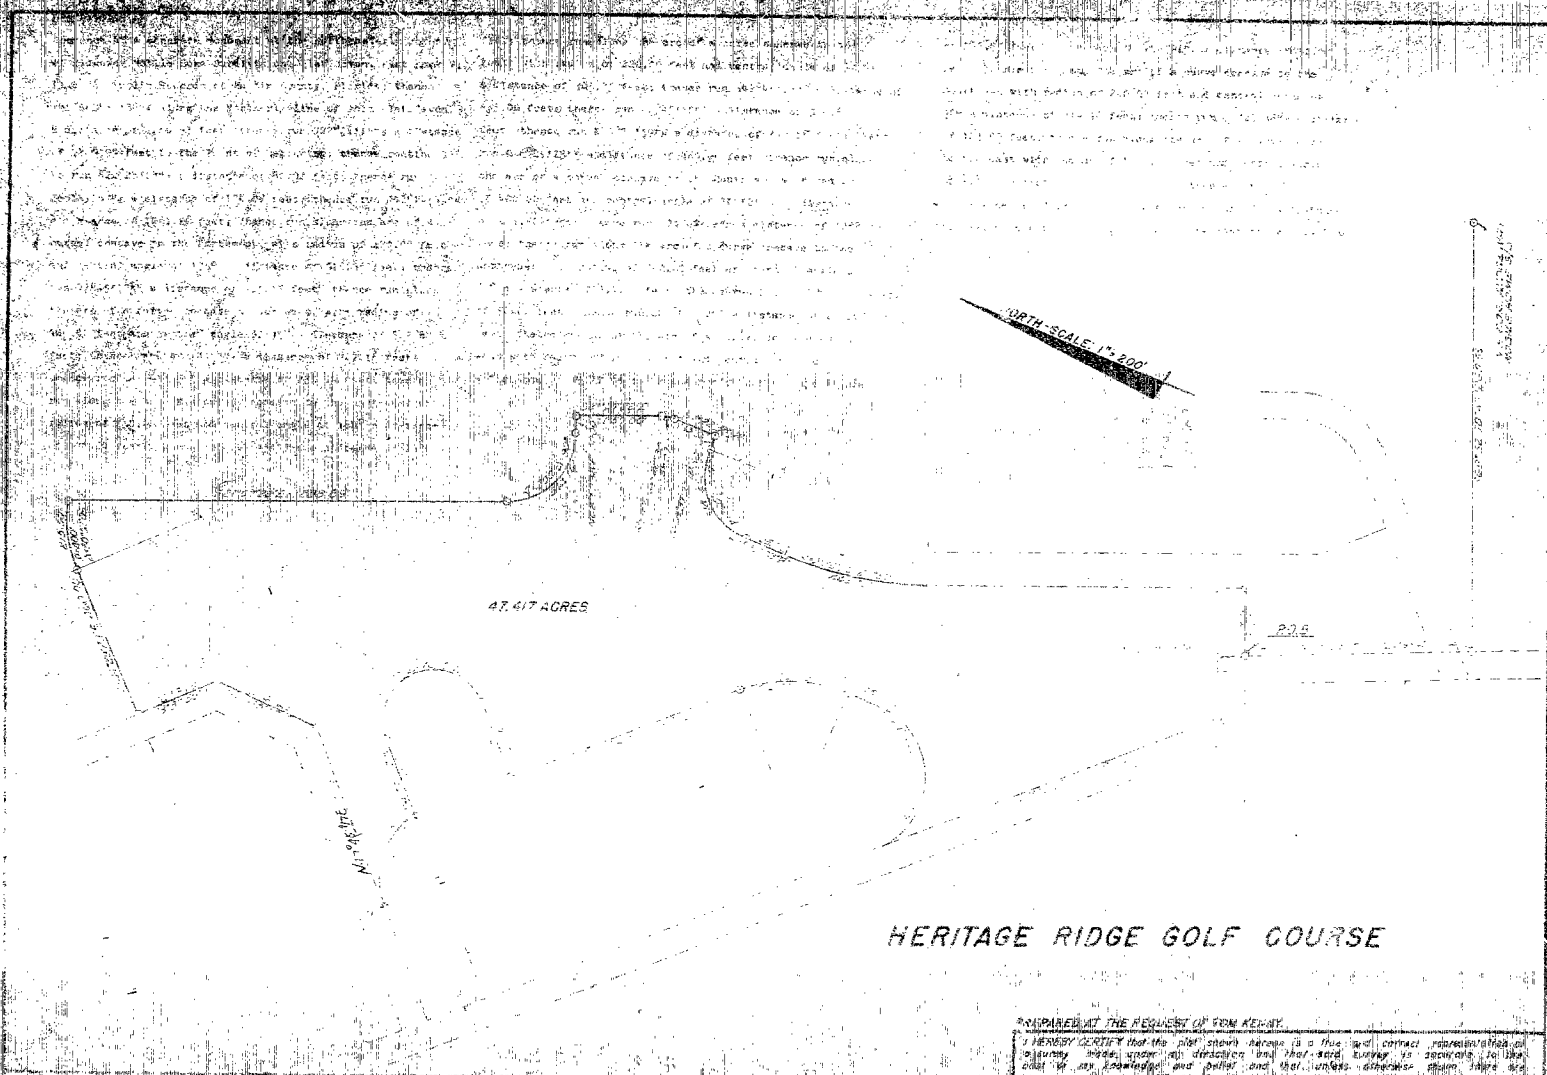

20:1

THIS PLAN WAS PREPARED BY THE SURVEYOR AND IS SUBJECT TO THE FLORIDA SURVEYING ACT AND THE FLORIDA PROFESSIONAL LAND SURVEYING BOARD. THE PLAN IS VALID UNLESS REVOKED BY THE SURVEYOR.

PREPARED AT THE REQUEST OF TOM KELLY  
I HEREBY CERTIFY that the plat shown herein is a true and correct representation of the survey made upon my direction and that said survey is accurate to the best of my knowledge and belief and that unless otherwise shown there are no encroachments. NOT VALID UNLESS BEARING WITH AN EMBOSSED SEAL

SETNAM KOPOUR, INC. LAND SURVEYING P.O. BOX 2884 STUART, FLORIDA 33494	PROFESSIONAL LAND SURVEYOR FLORIDA CERTIFICATE NO. 3492
334-1442	468-2585
PLAT NO. 34	FILE NO. 201
DATE 5-15-78	CORNER NO. 3-100