

CARDS MADE

Tall Pines  
# 347 DEC 380

# 347 DEC 381

# 347 DEC 382

# 347 DEC 383

# 347 DEC 384



# SURVEY MAP

SHOWING A DIVISION OF TRACT 7, J.O. JACKSON'S ALLOTMENT  
PLAT BOOK 5, PG. 70, RECORDS OF PALM BEACH CO., NOW MARTIN COUNTY, FLORIDA.

20 MARCH 1972

## "TALL PINES"

SCALE 1"=50'

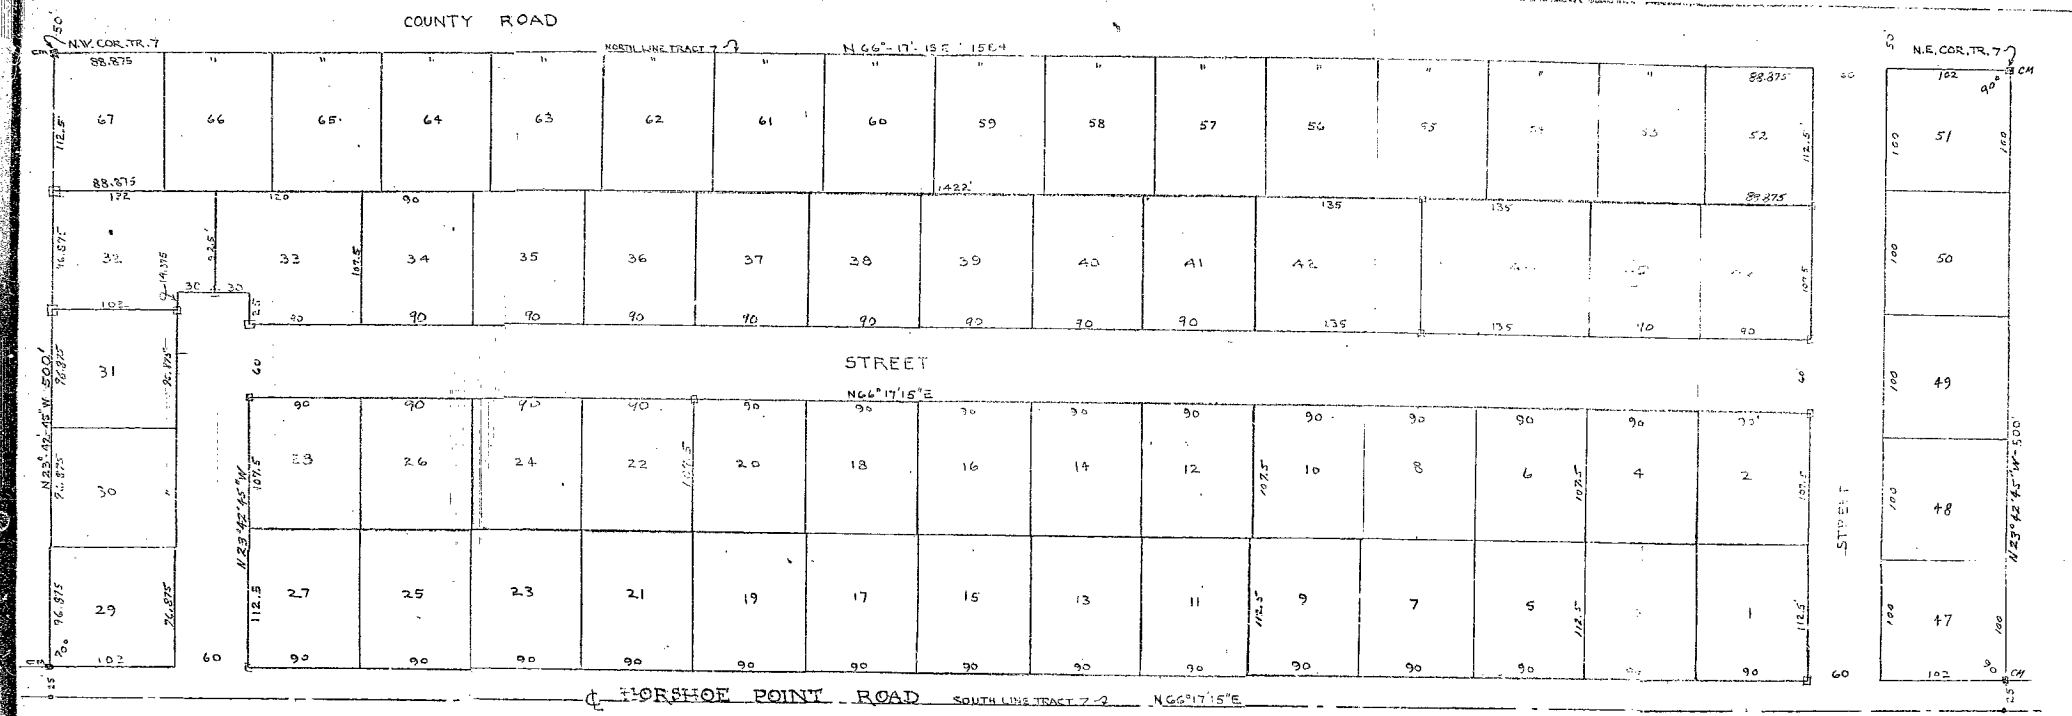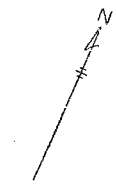

# 347 DEC 385

# 347 DEC 386

# 347 DEC 387

30' SCALE  
THIS RECORD IS NOT  
TO BE USED AS A  
SUBSTITUTE FOR  
A SURVEY MAP  
OR A SURVEY  
MAP RECORD  
REG. SURVEYOR SEPT 1965 1945

I HEREBY CERTIFY THAT THE ATTACHED MAP IS A TRUE AND CORRECT REPRODUCTION OF A SURVEY MAP BY ME AND THAT THE SURVEY WAS MADE BY ME

RANDALL J. JACKSON  
SURVEYOR  
# 347 DEC 389  
MAPY BEACH

22:1

