

RPA  
1-7


This is a true copy of the Original Plat  
of Record of "PINE APPLE & COCONUT GROVE ASSOC."  
(Sheet 2) Plat Book 1, Page 1, Palm Beach County,  
Florida, Now Martin County.

Paul A. Stafford  
Registered Land Surveyor  
Florida Certificate No. 443

STATE OF FLORIDA  
COUNTY OF PALM BEACH }  
This Instrument was filed for Record  
this 25 day of March 1910 and duly  
recorded on the 25 day of March 1910 in  
Book 1 of Plats on Page 1, Record Verified.

Paul Glenn  
CLERK CIRCUIT COURT  
BY: W. P. B.  
DEPUTY CLERK

SHEET 2 OF 2

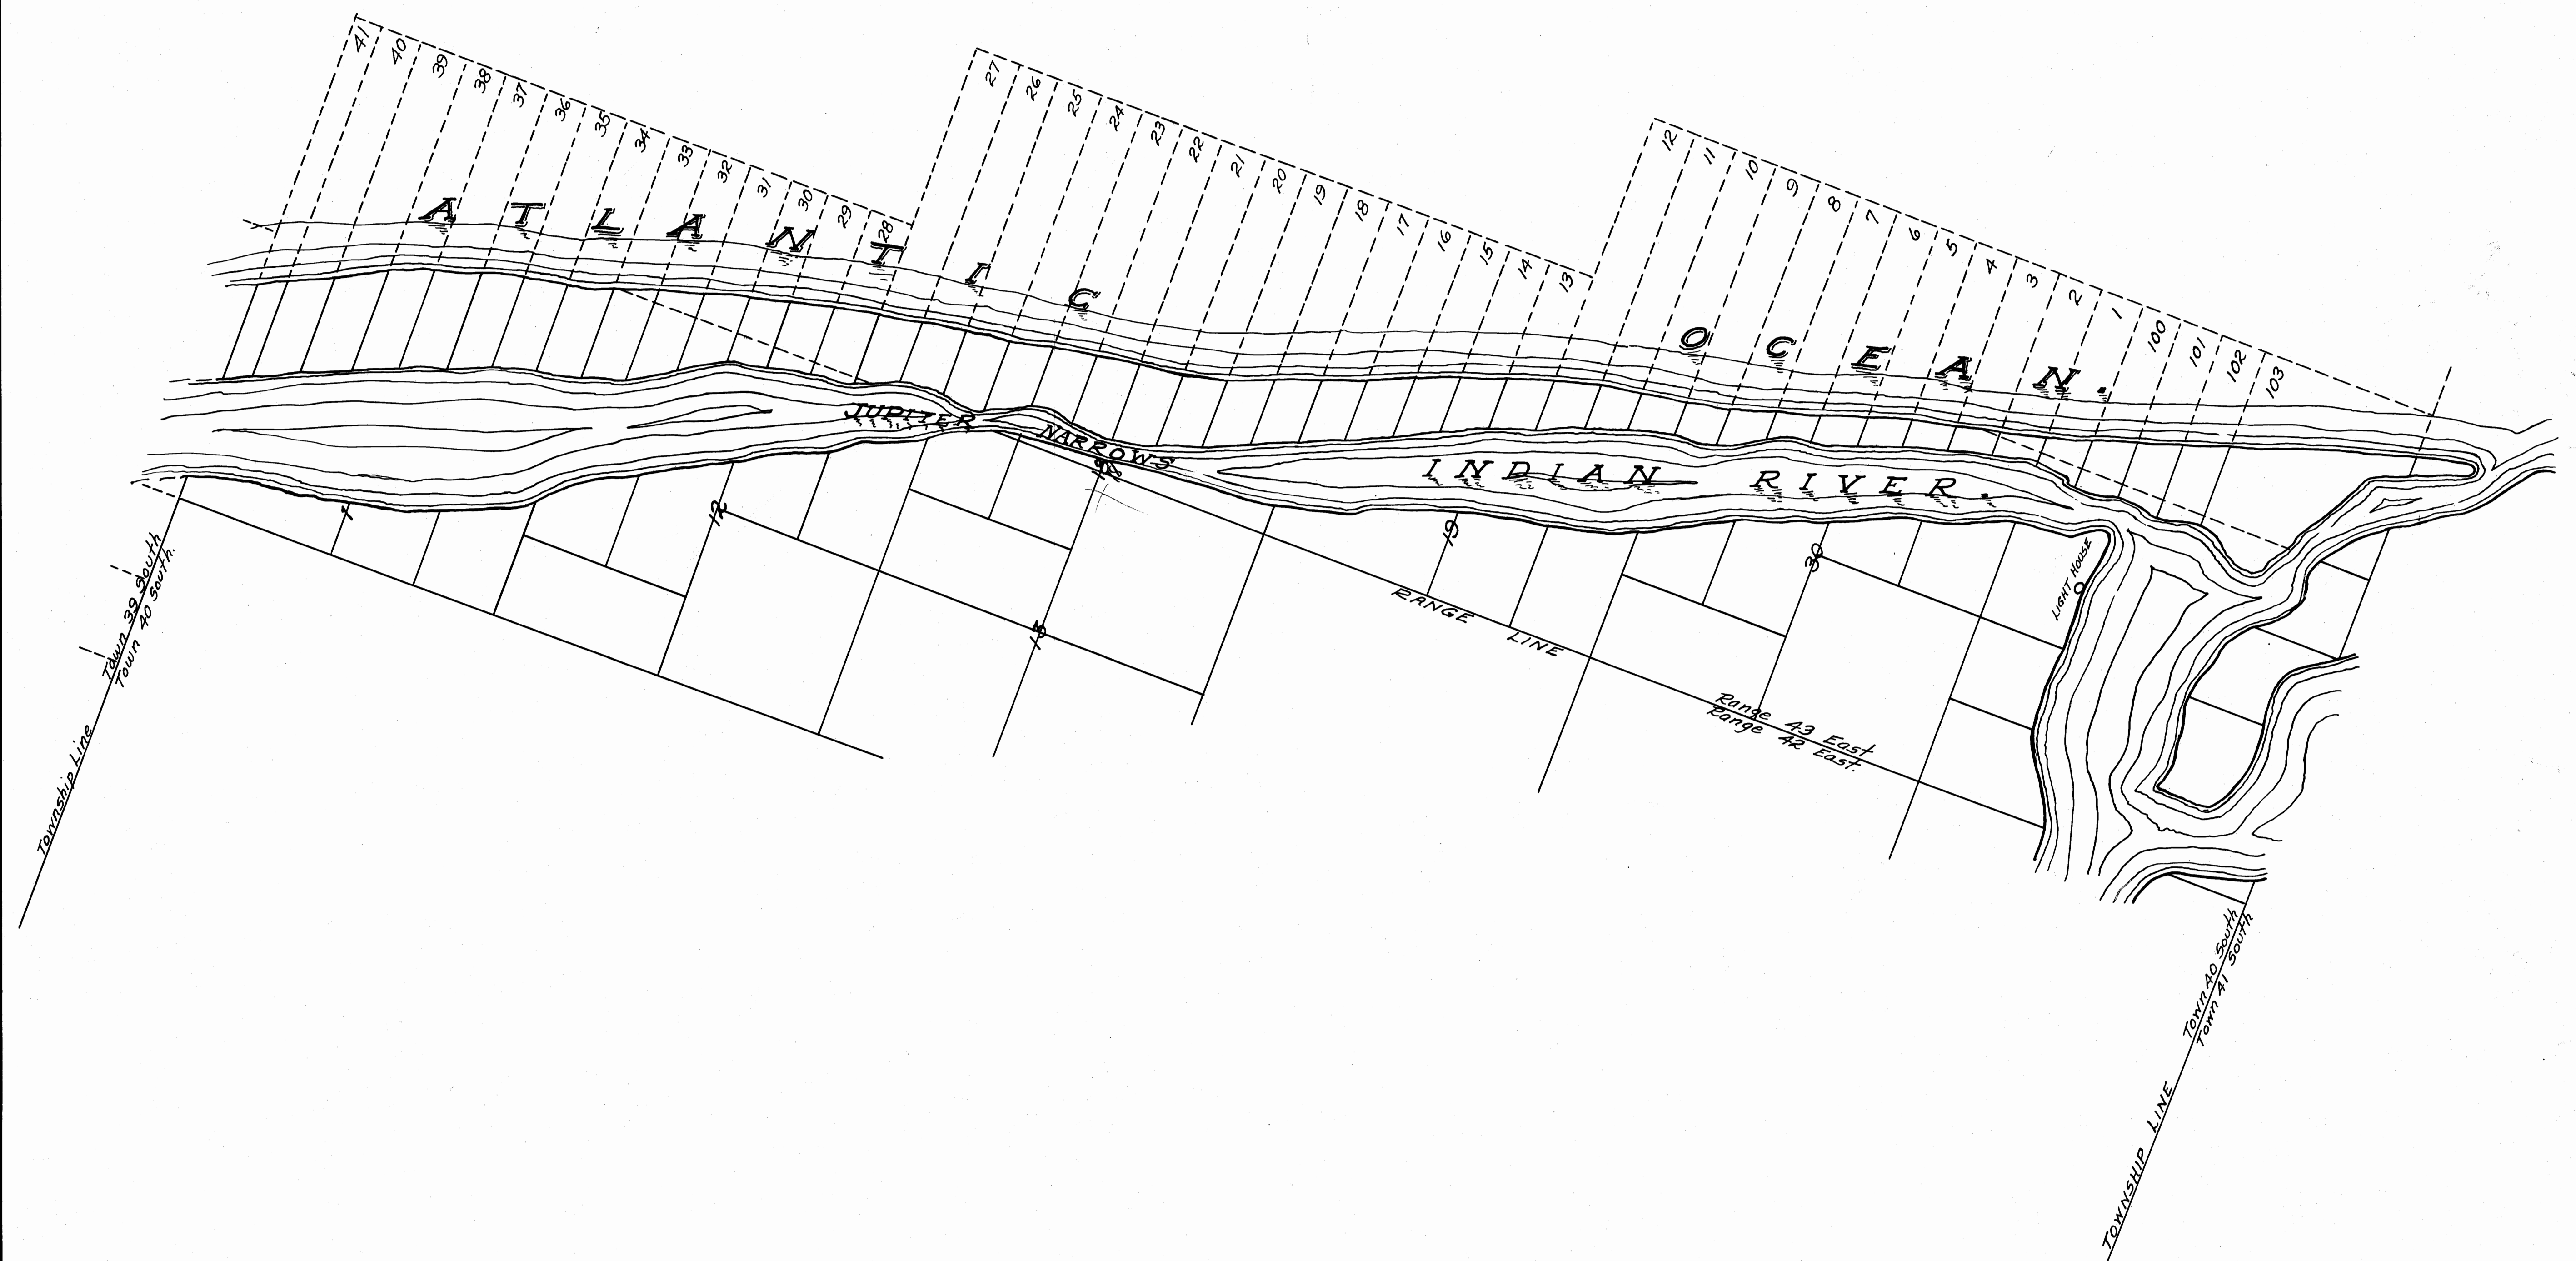

Copied by  
BIDWELL & HOLSTI AW  
Under direction of  
C.H. RUGGLES  
County Engineer

2 Sheets  
Sheet No. 2  
Traced by W.P.B. Checked by C.H.