


STATE OF FLORIDA }
 COUNTY OF PALM BEACH } SS
 This Instrument was Filed for Record
 this 25 day of March 1910 and duly
 recorded on the 25 Day of March 1910
 in Book L of Plats on Page 11
 RECORD VERIFIED.

CLERK CIRCUIT COURT
 BY _____
 DEPUTY CLERK

This is a true copy of the Original Plat of
 Record of "MILES or HANSON GRANT" Plat
 Book 1, Page 11, Palm Beach County,
 Florida, Now Martin County.

Fred A. Stafford
 REGISTERED LAND SURVEYOR
 FLORIDA CERTIFICATE No. 443

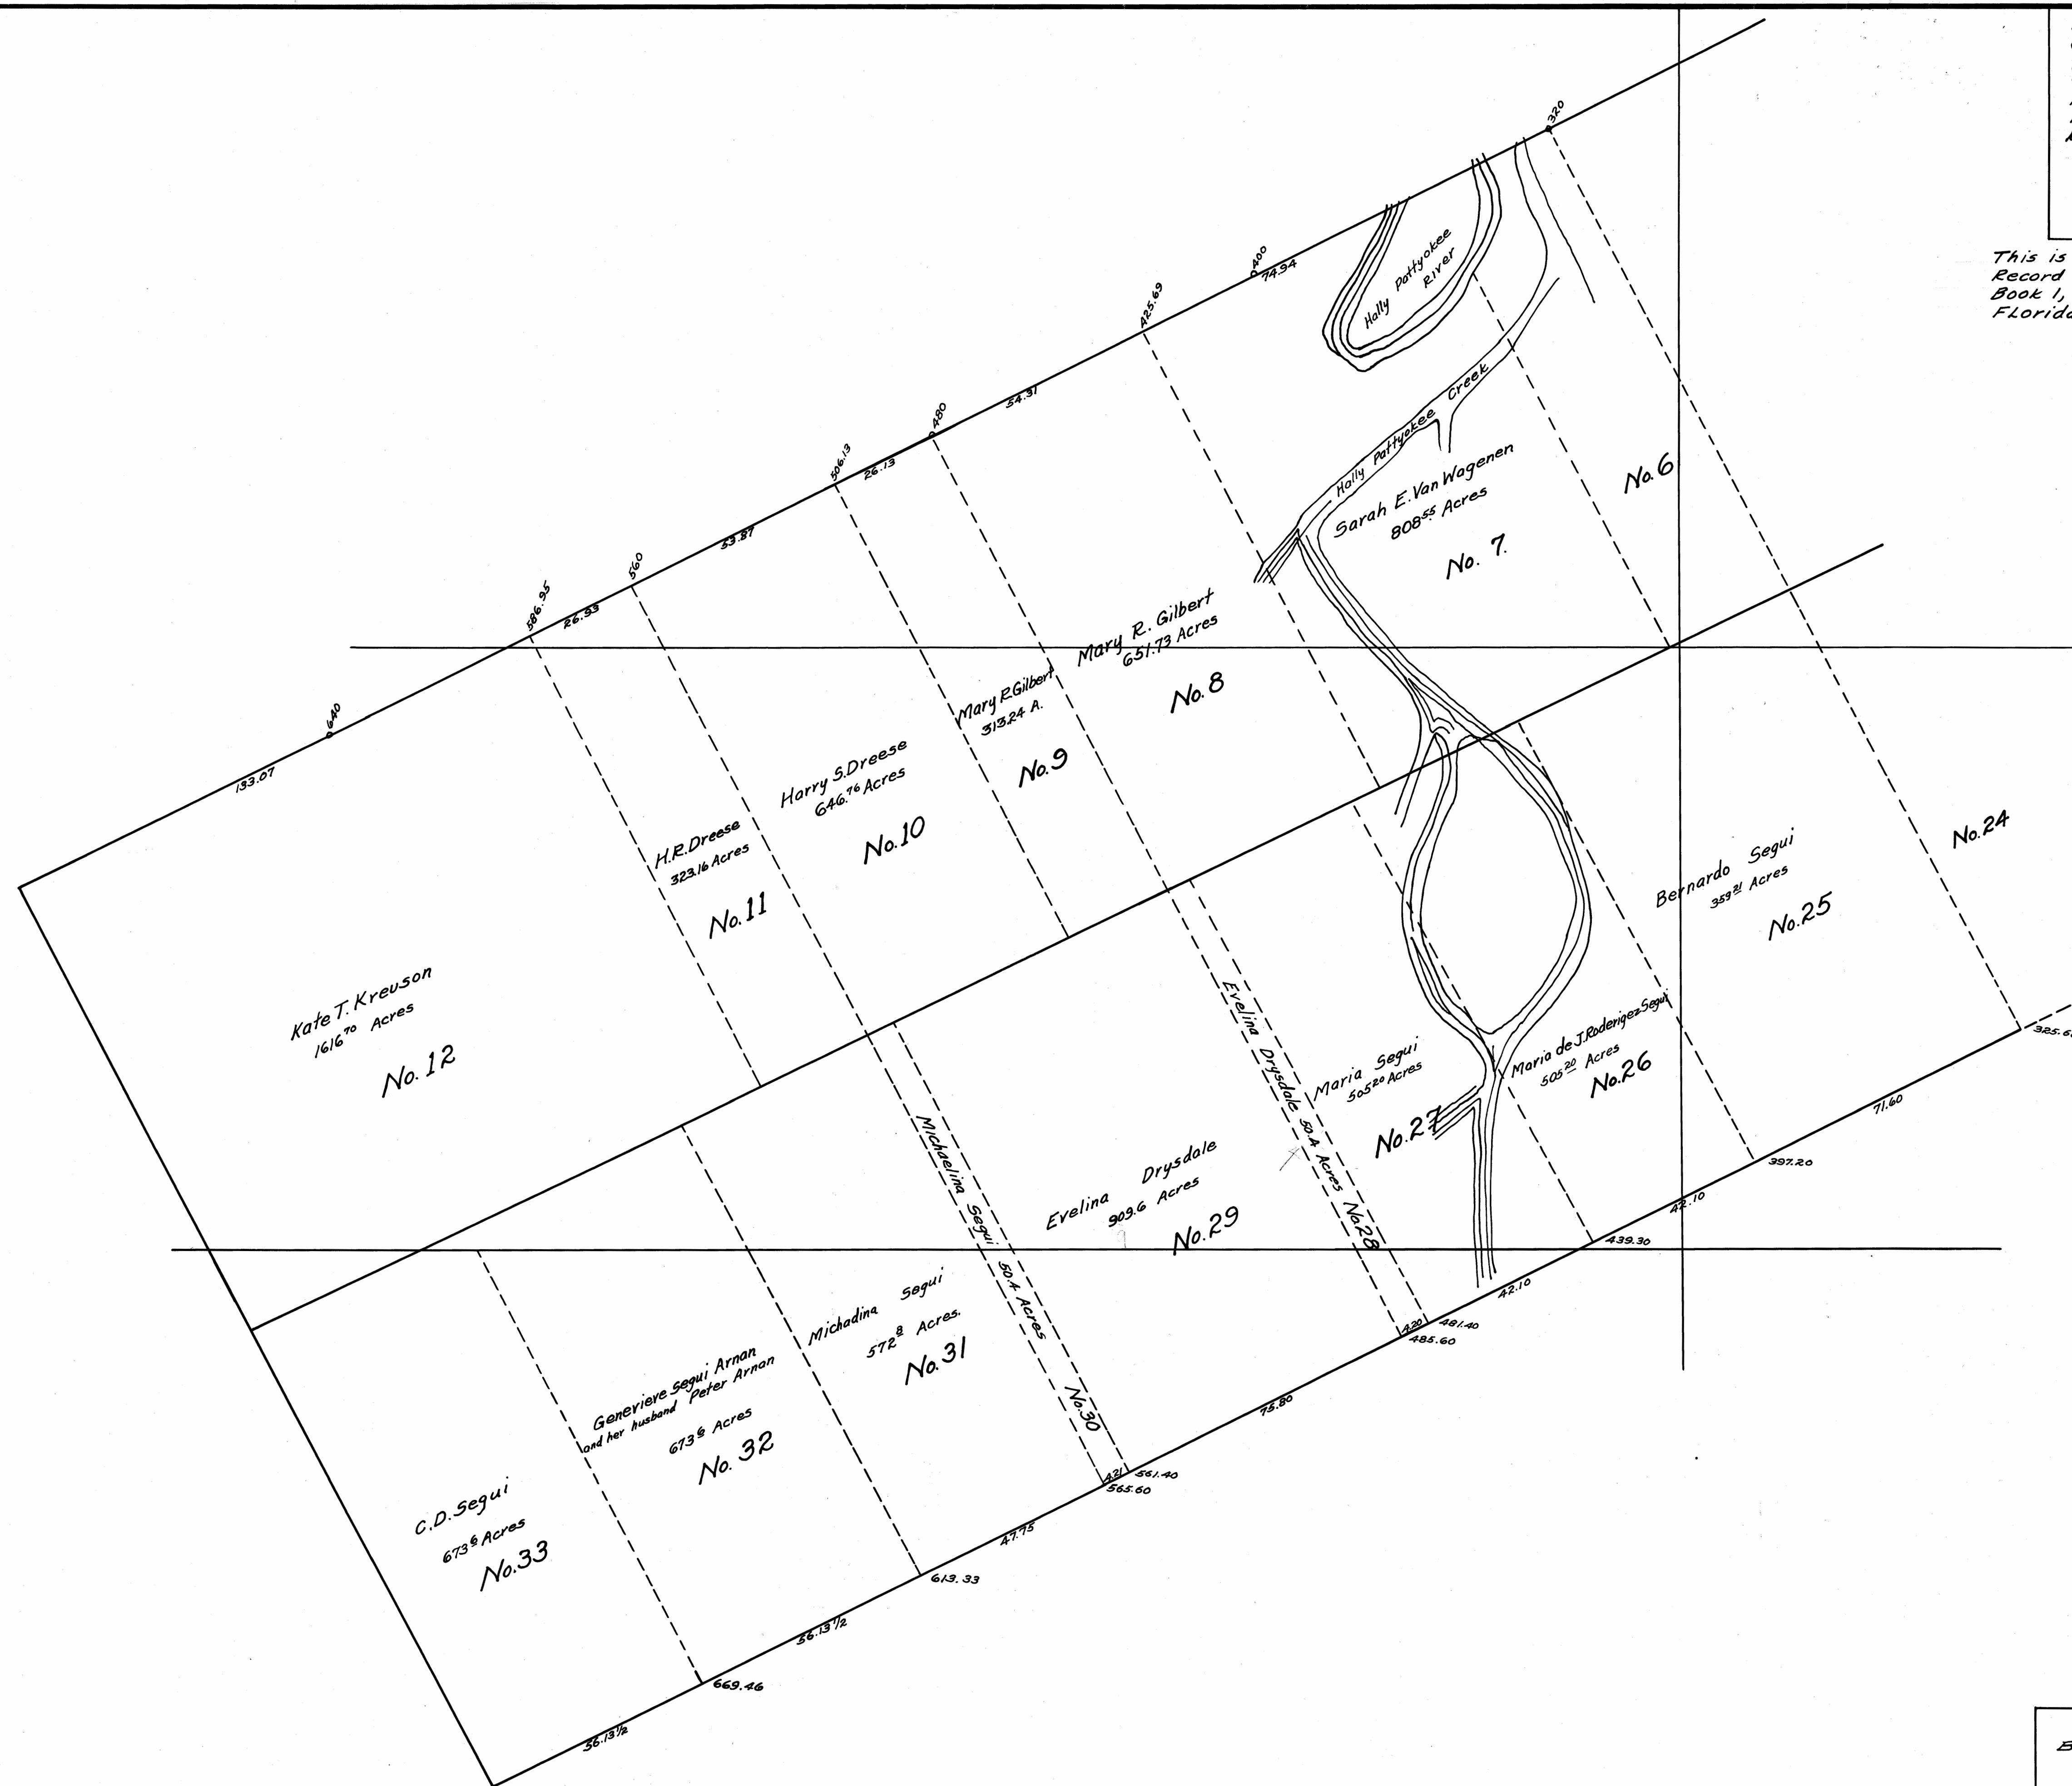

Copied by
 BIDWELL & HOLSTLAW
 Under direction of
 G.H. RUGGLES
 County Engineer

2 Sheets
 Sheet No. 2
 Traced by C.E.B. Checked by R.H.A.