

THIS IS A TRUE COPY OF THE ORIGINAL PLAT OF RECORD OF "WACO FIELD PLACE" PLAT BOOK 5, PAGE 62, PALM BEACH COUNTY, FLORIDA, NOW MARTIN COUNTY.

Fred A. Stafford
REGISTERED LAND SURVEYOR
FLORIDA CERTIFICATE No. 443


STATE OF FLORIDA }
COUNTY OF PALM BEACH } ss
THIS INSTRUMENT WAS FILED FOR RECORD THIS 14th DAY OF August 1914 AND DULY RECORDED ON THE DAY OF 19 IN BOOK 5 OF PLATS ON PAGE 62
RECORD VERIFIED

Geo. V. Butler
CLERK CIRCUIT COURT
BY J. Miller
DEPUTY CLERK

"WA-CO FIELD PLACE"

A SUBDIVISION OF

LOTS 4 AND 5 SEC. 34 TOWNSHIP 38, SOUTH, RANGE 41 EAST.

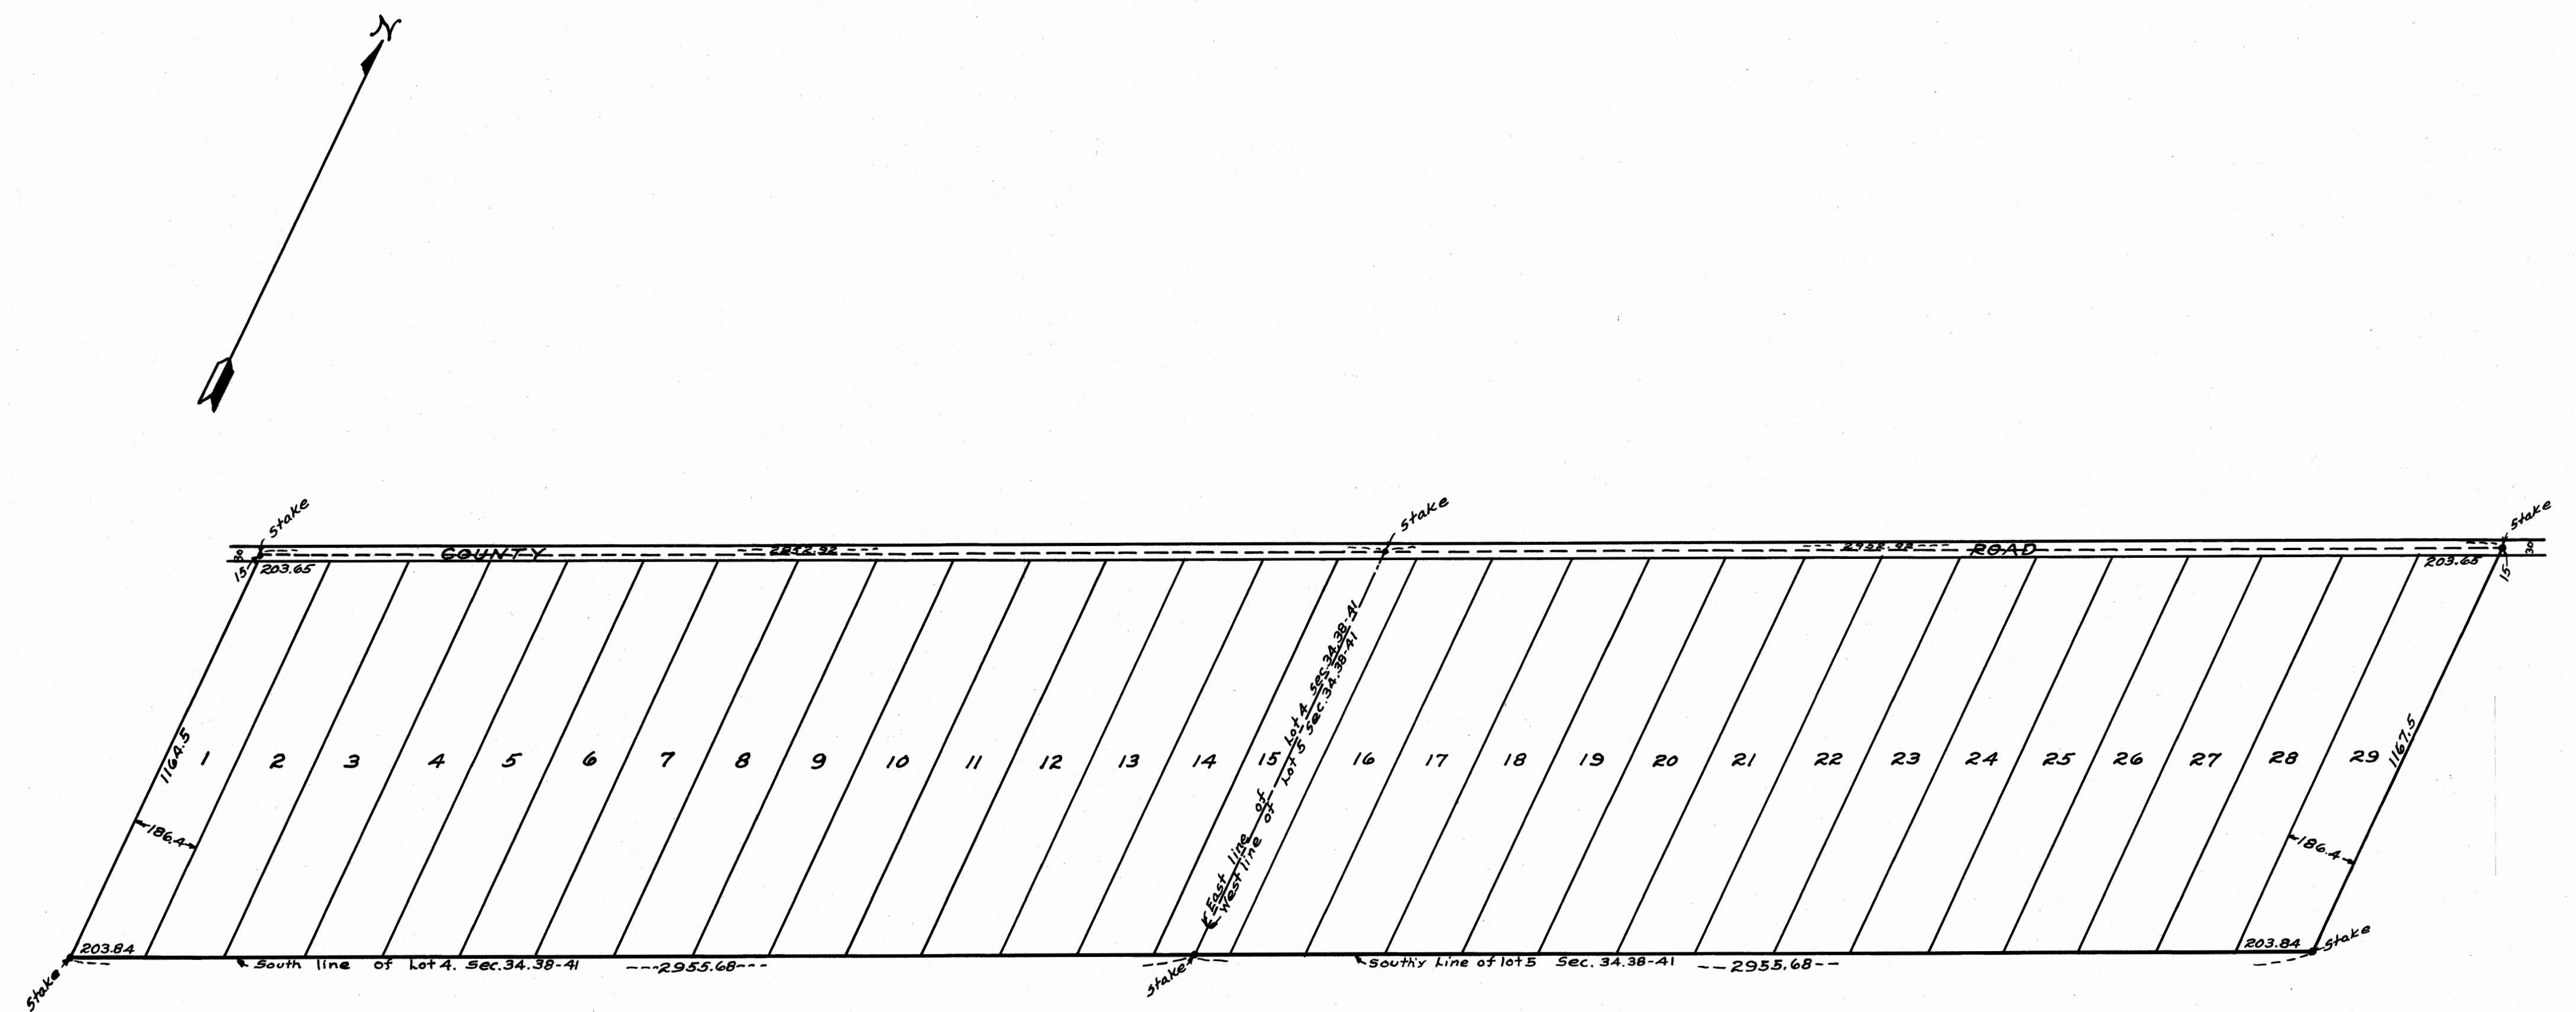

State of Florida }
County of Palm Beach } ss

Know all men by these presents that the undersigned
CORA E. FIELD ~ owner of the tract of land shown hereon
has caused the attached plat to be made and has subdivided said
tract dedicating the street shown hereon to the perpetual use of
the public.

In witness whereof I have set my hand and seal this 14th
day of August A.D. 1914.

Witness:
N.S. Fairchild
E.D. Brooks

Cora E. Field
owner.

State of Florida }
County of Palm Beach } ss.

I an officer duly authorized to take acknowledgements
of deeds hereby certify that CORA E. FIELD Owner personally known
to me as the individual described in and who executed the foregoing
instrument and the said individual this day acknowledged before me
that she executed said instrument.

Witness of my hand and official seal this 14th day of August
A.D. 1914

N.S. Fairchild
Notary Public
My Commission expires Sept. 14, 1916

State of Florida }
County of Palm Beach } ss.

I EDMUND BROOKS do hereby certify that I have surveyed
the above described tract of land and that the annexed plat
is a correct representation of said survey.

WEST PALM BEACH, FLA. July 28th A.D. 1914.

Edmund Brooks
Surveyor

Subscribed and sworn to before me this 28th day of July A.D. 1914.
at West Palm Beach, Fla.

N.S. Fairchild
Notary Public
My Commission expires Sept. 14, 1916.