


This right of way map when recorded is an instrument of conveyance, transferring in accordance with the Florida Statute 337.29, all right, title, and interest in the road, street, or highway shown herein, from the Florida Department of Transportation to Martin County.


Recorded in Public Records of Martin County, Florida, this 21st day of April, A.D. 2015, 2015, in Book 1, Page 8.



METRIC

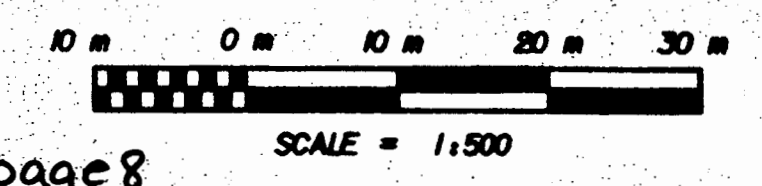

MAP
 Michelmas
 Clerk of the Circuit Court
 Martin County, Florida
 Map Book 1 page 8

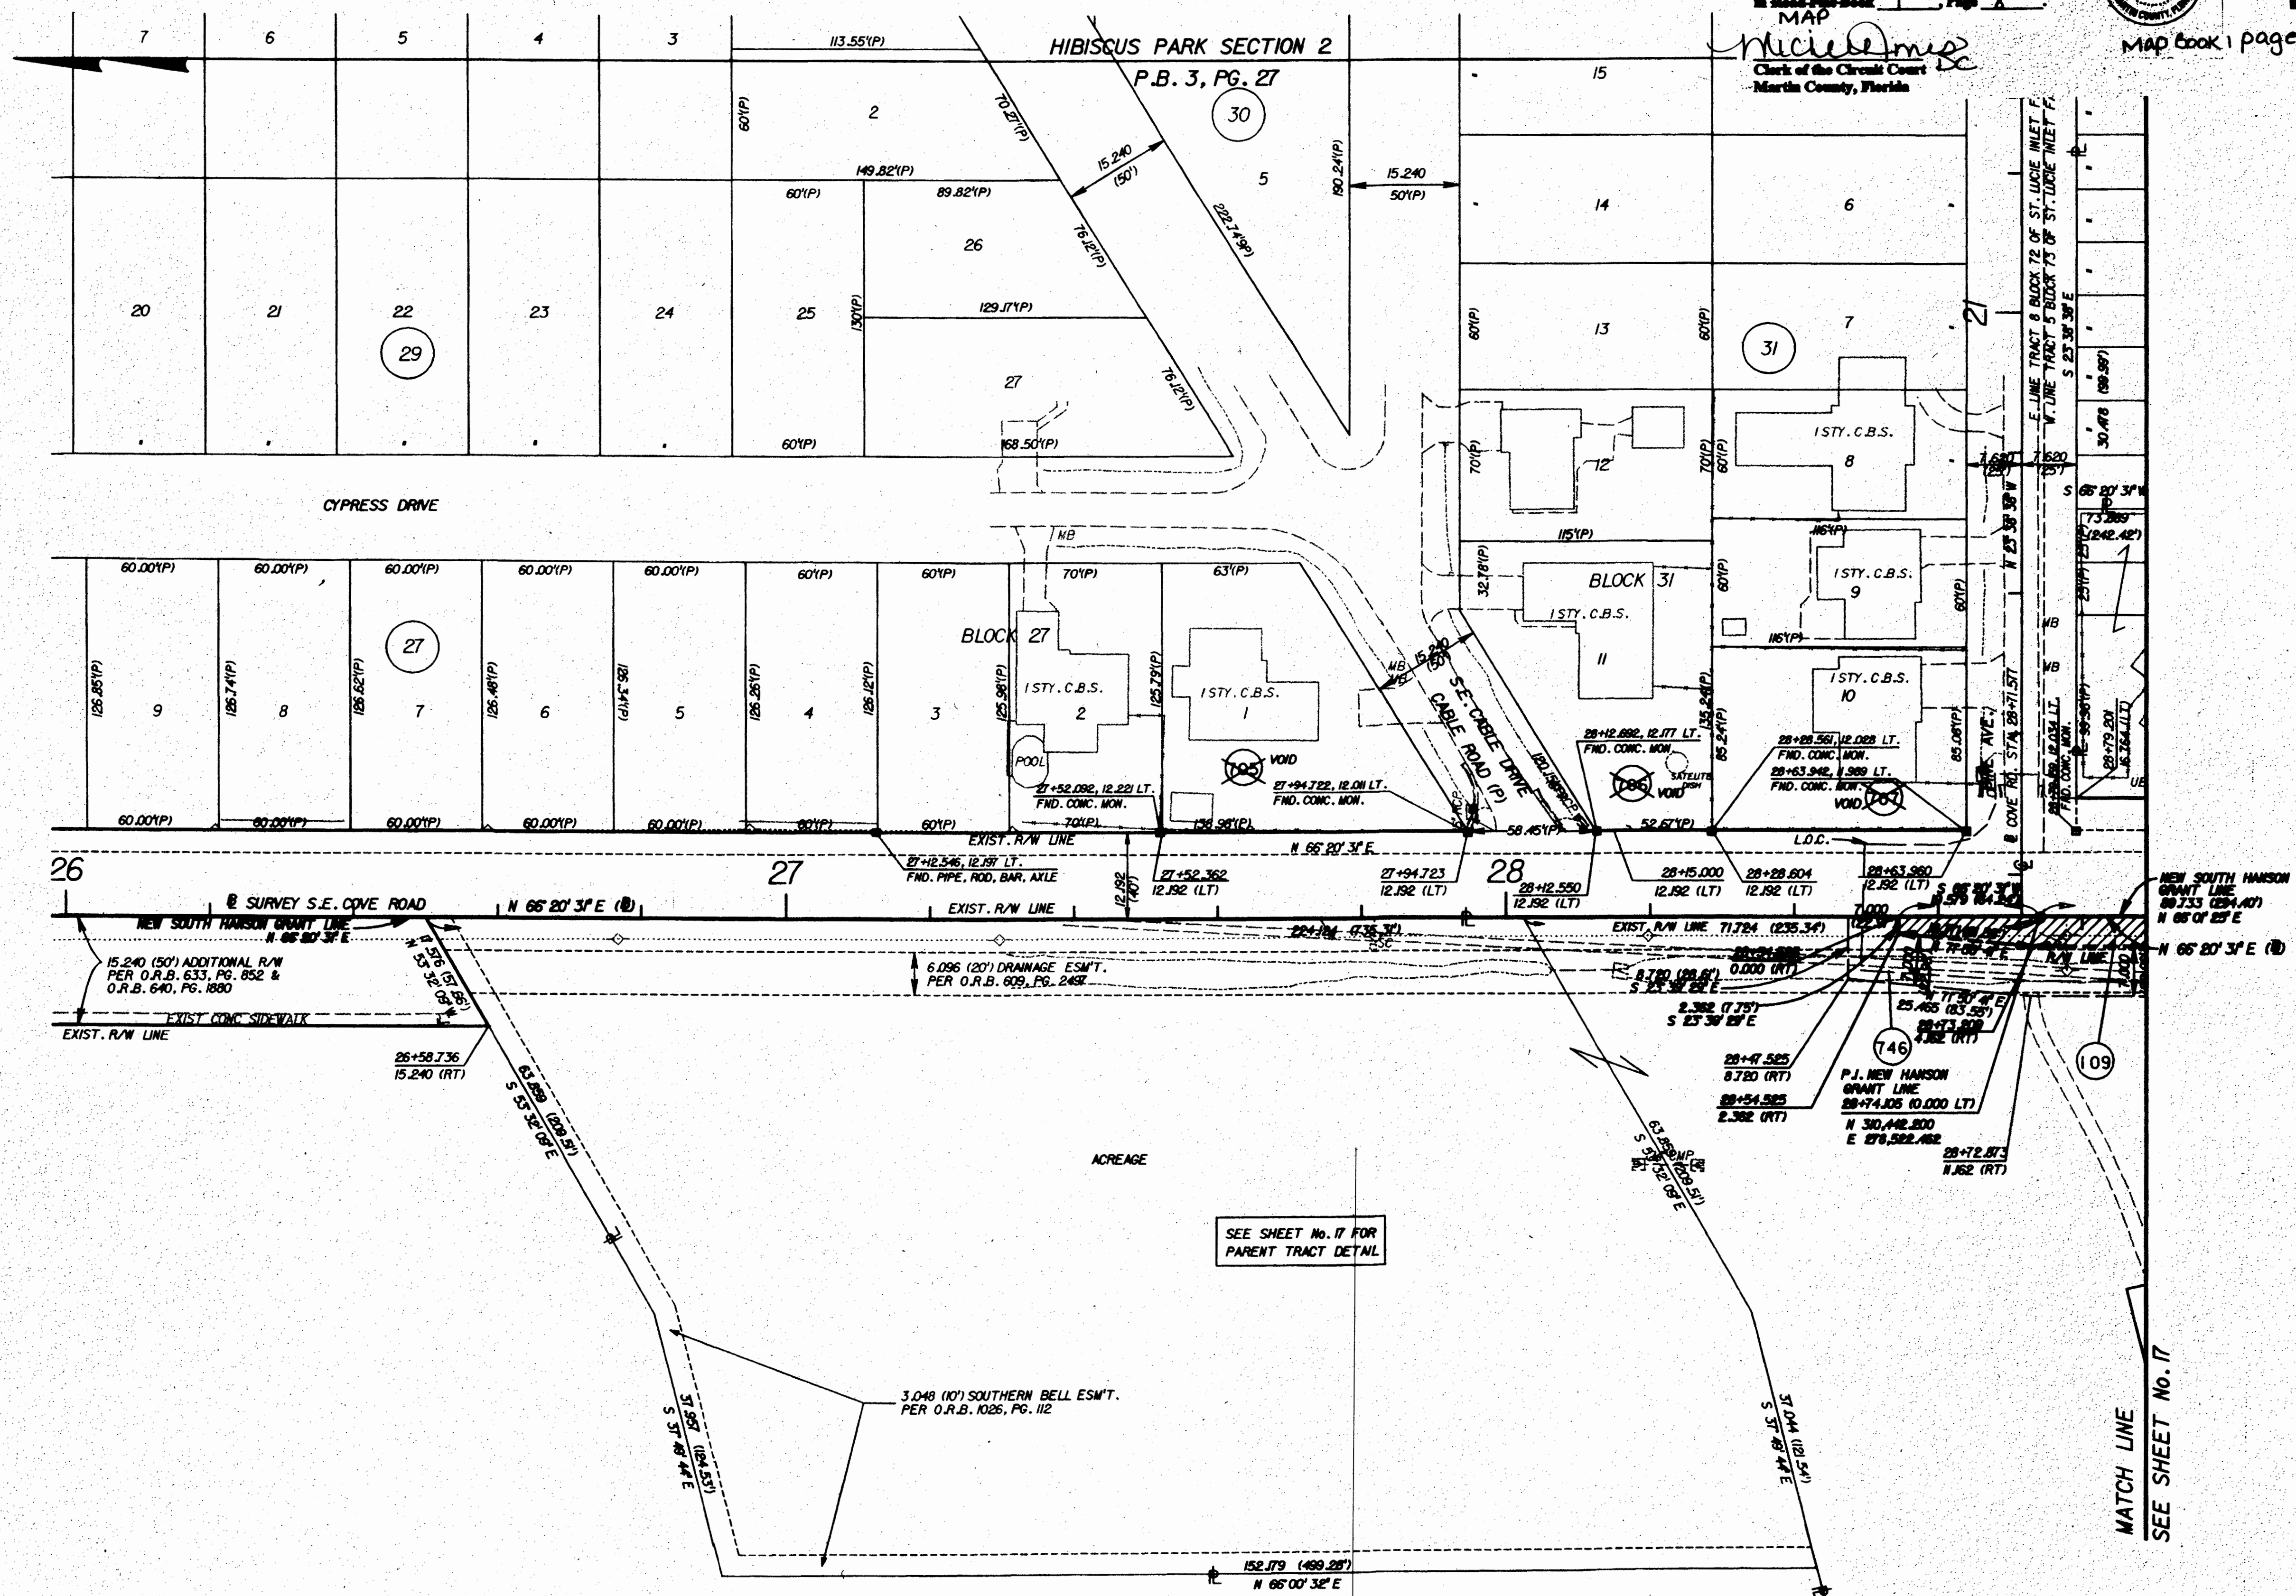

SEE SHEET No. 17 FOR PARENT TRACT DETAIL

HATCHED AREA TRANSFER TO MARTIN COUNTY

ALL DIMENSIONS ARE IN METERS UNLESS OTHERWISE NOTED
 SEE SHEET ONE FOR LEGEND AND GENERAL NOTES

NOT A SURVEY

S.R. 5 U.S.D. FROM SOUTH OF SEABRANCH BLVD. TO NORTH OF SALEM RD.

RIGHT OF WAY MAP

FLORIDA DEPARTMENT OF TRANSPORTATION
 SURVEYING AND MAPPING

APPROVED BY <i>[Signature]</i>	DATE 9-9-99	BY DURVEA	DATE 07-04-97
DIST. ADMIN. OF SURVEYING & MAPPING	REVISION	BY	DATE
	VOID PAR. 741,946, REV. PAR. 109,746, 967	MORAVA	09-16-98
		PRELIM	DURVEA
		FINAL	MORAVA
		CHECKED	GKA/JS

F.A. PROJECT NO. XA-485-5 (61)
 STATE ROAD NO. 5 MARTIN COUNTY

MAPS PREPARED BY F.D.O.T. DISTRICT 4	FIELD BOOK NO.'S 1008163, 1008164, 1008294
W.P.I. NO. 4116271	SCALE: 1:500
SECTION 89010-2500	SHEET 21 OF 29