

This right of way map when recorded is an instrument of conveyance, transferring in accordance with the Florida Statute 337.29, all right, title, and interest in the road, street, or highway shown hereon, from the Florida Department of Transportation to Martin County.

F.A. PROJECT NO. 1-95-2150100
E-ACI-95-2(50)100

Recorded in Public Records of Martin County, Florida, this 14 day of May, A.D. 2016, 2016, in Map Book Page 9

Map Book 1
Page 9


2 of 3

Map
Nickolas
Clark of the Circuit Court
Martin County, Florida



TROPICAL FRUIT FARMS
SUBDIVISION
PLAT BOOK 3, PAGE 6
PALM BEACH COUNTY RECORDS

SCALE: 1 inch = 100 feet

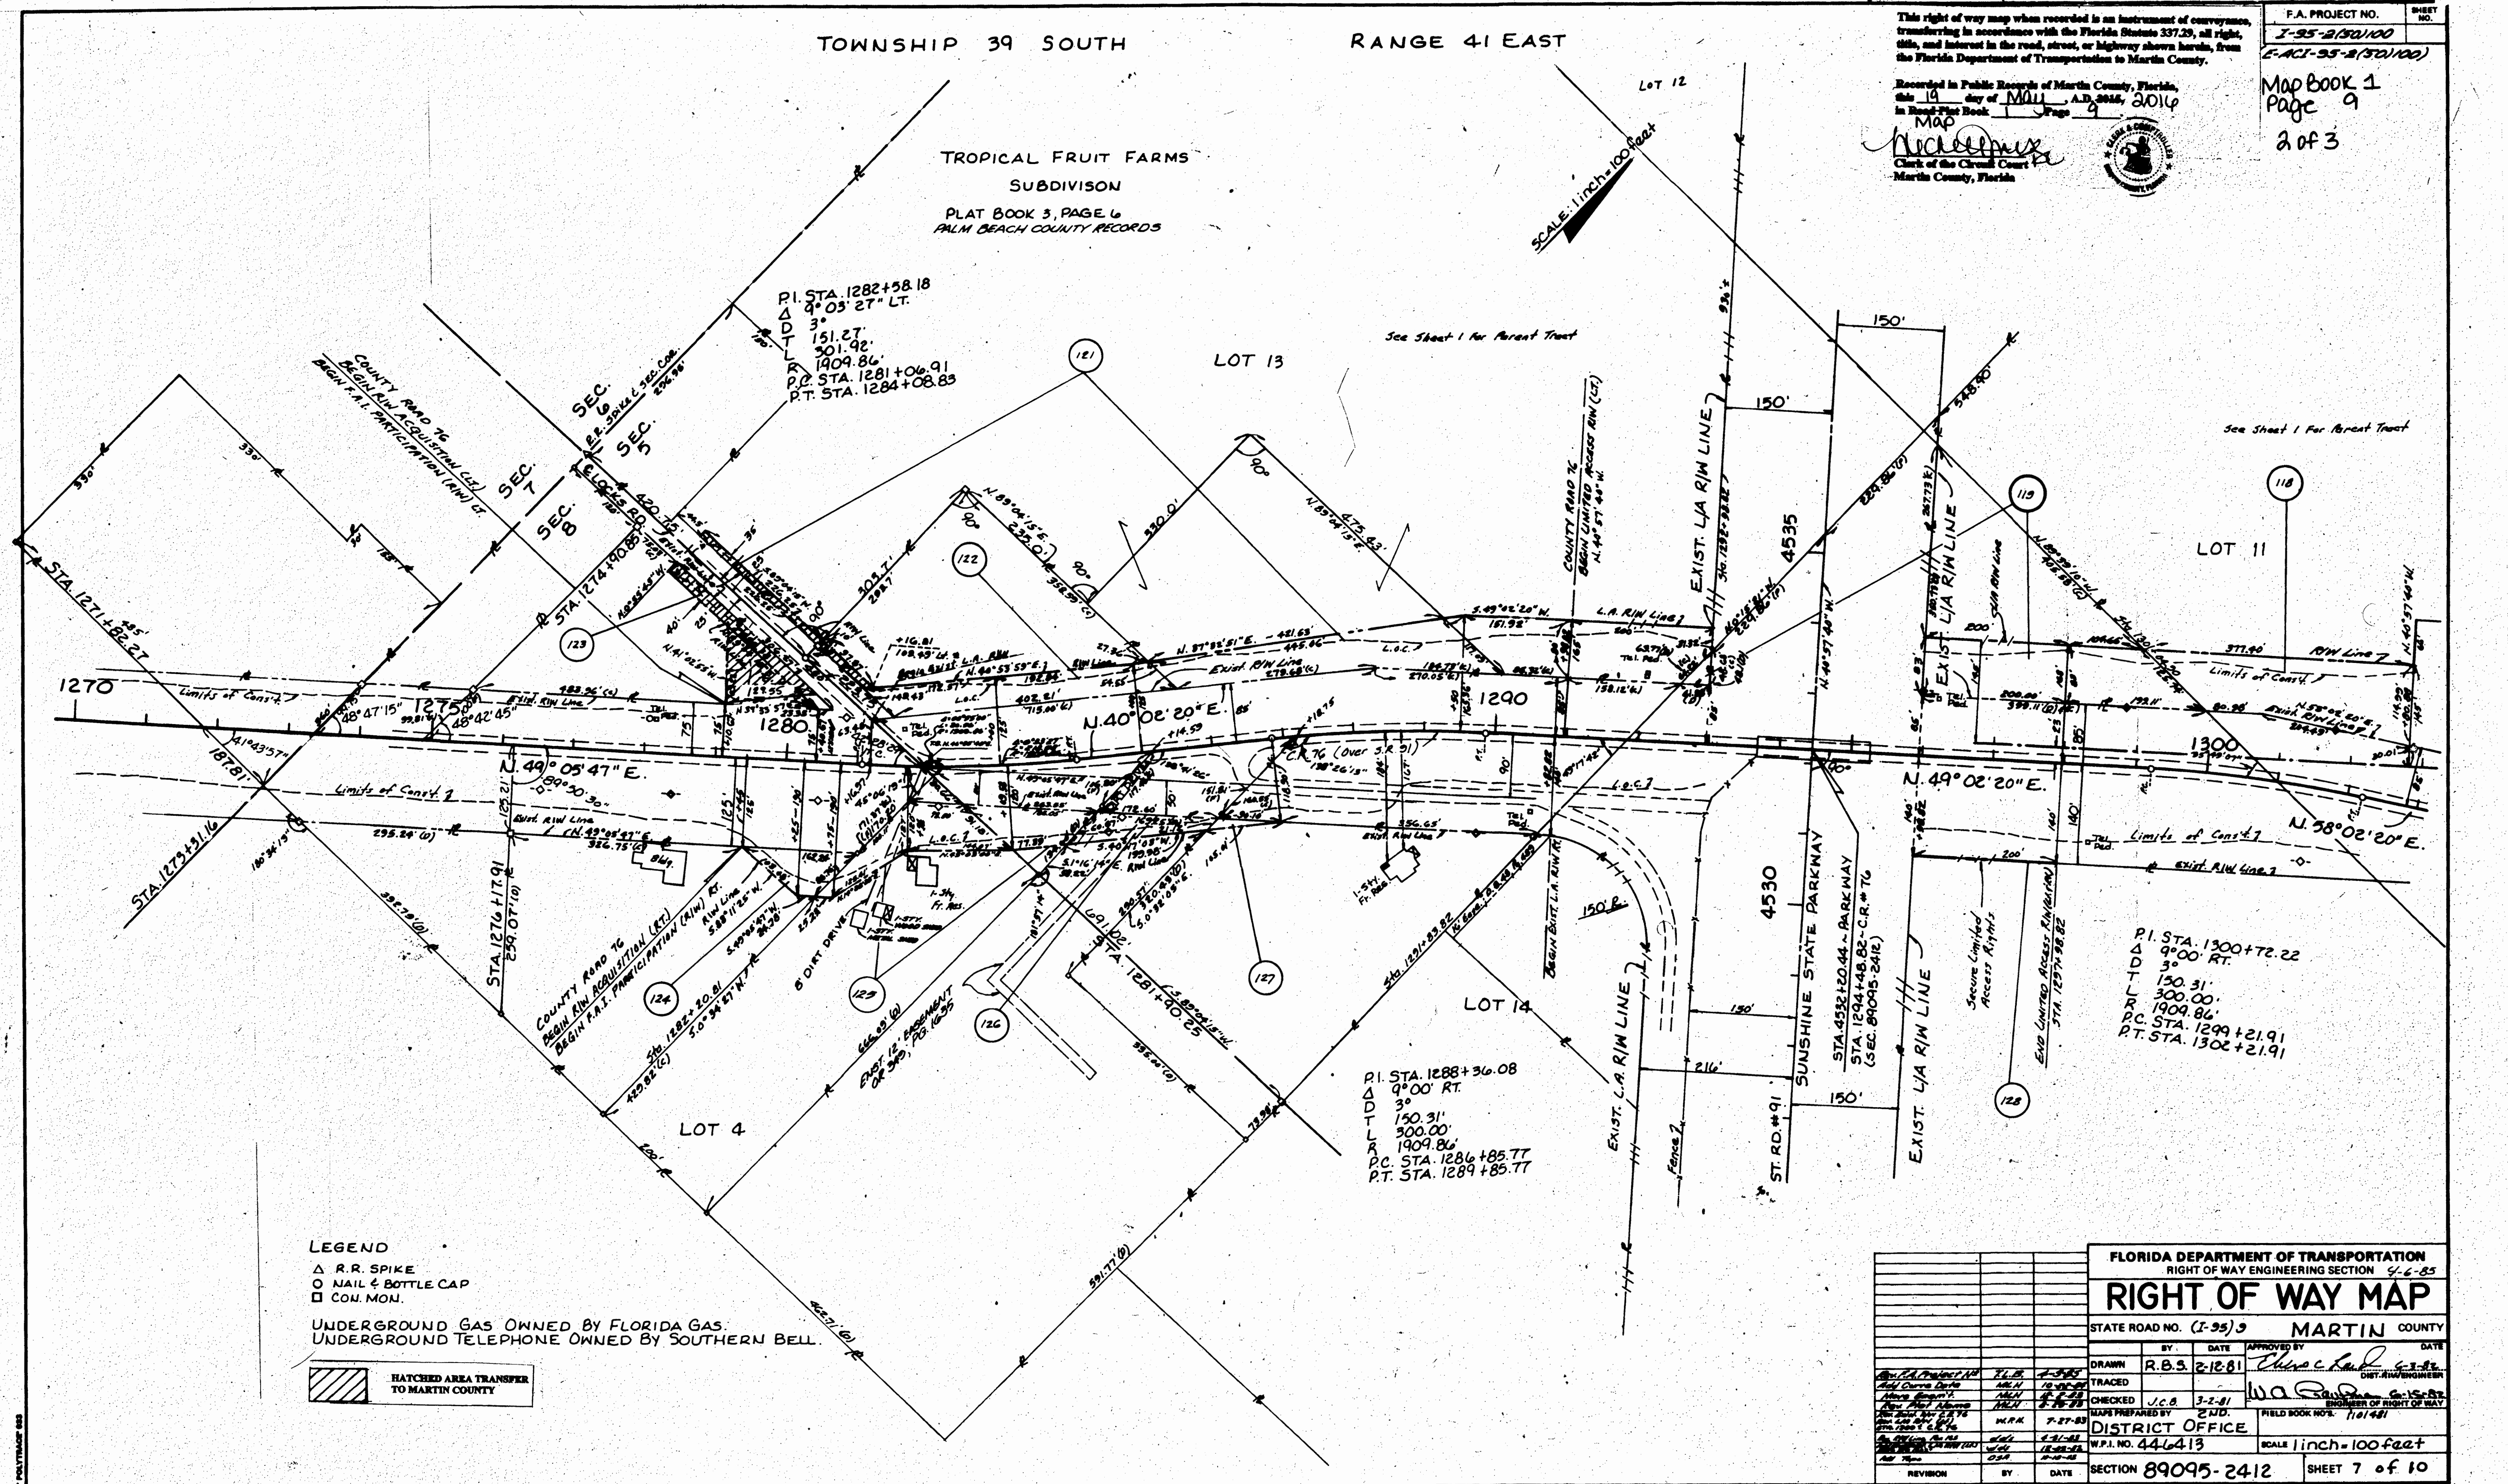

LEGEND

- △ R.R. SPIKE
- NAIL & BOTTLE CAP
- CON. MON.

UNDERGROUND GAS OWNED BY FLORIDA GAS.
UNDERGROUND TELEPHONE OWNED BY SOUTHERN BELL.

HATCHED AREA TRANSFER TO MARTIN COUNTY

FLORIDA DEPARTMENT OF TRANSPORTATION
RIGHT OF WAY ENGINEERING SECTION 4-6-85

RIGHT OF WAY MAP

STATE ROAD NO. (1-95)9 MARTIN COUNTY

BY: R.B.S. DATE: 2-18-81

TRACED: [Signature]

CHECKED: J.C.B. DATE: 3-2-81

DISTRICT OFFICE

SECTION 89095-2412 SHEET 7 of 10