
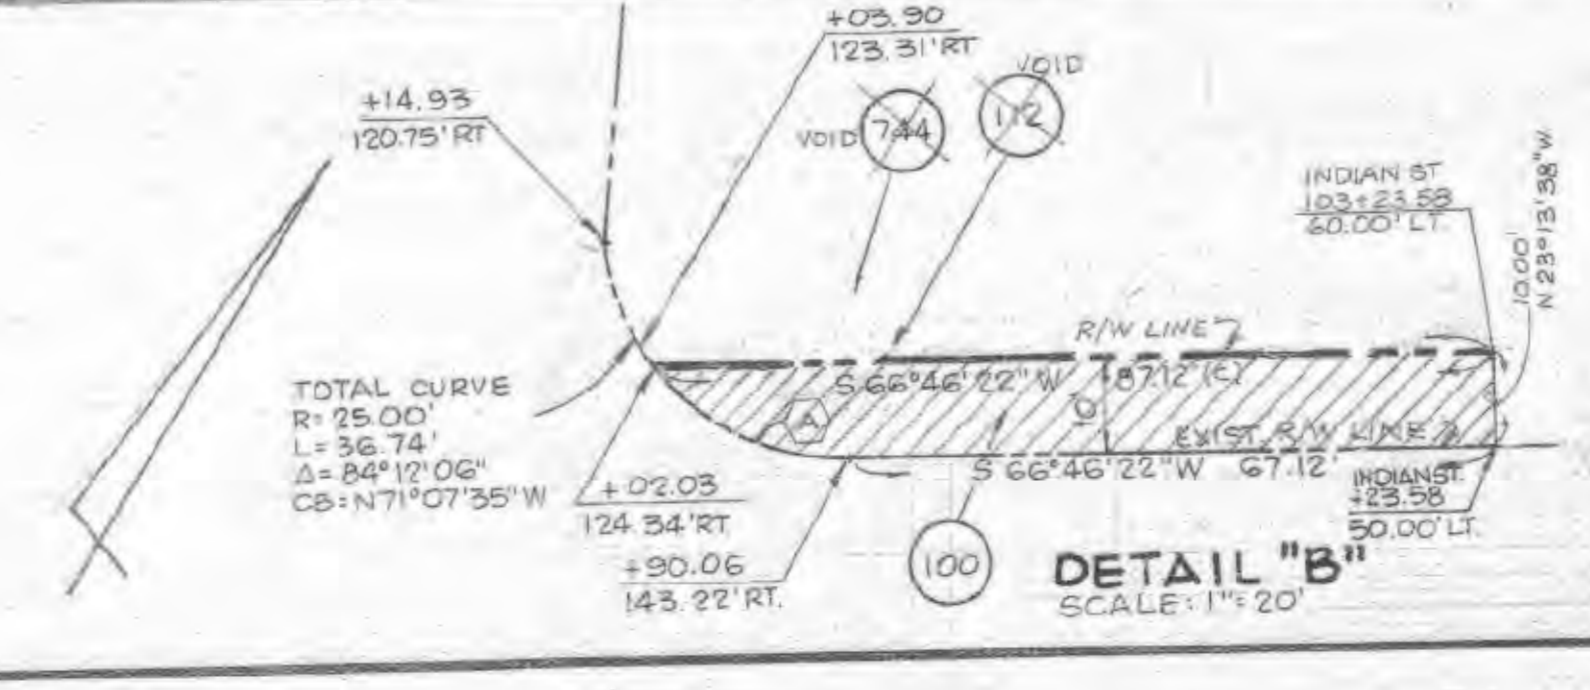


This right of way map when recorded is an instrument of conveyance, transferring in accordance with the Florida Statute 337.29, all right, title, and interest in the road, street, or highway shown herein, from the Florida Department of Transportation to Martin County.

Recorded in Public Records of Martin County, Florida, this 19 day of May, A.D. 2016, in Road Plat Book Page 10.

Nickelmiss
Clerk of the Circuit Court
Martin County, Florida

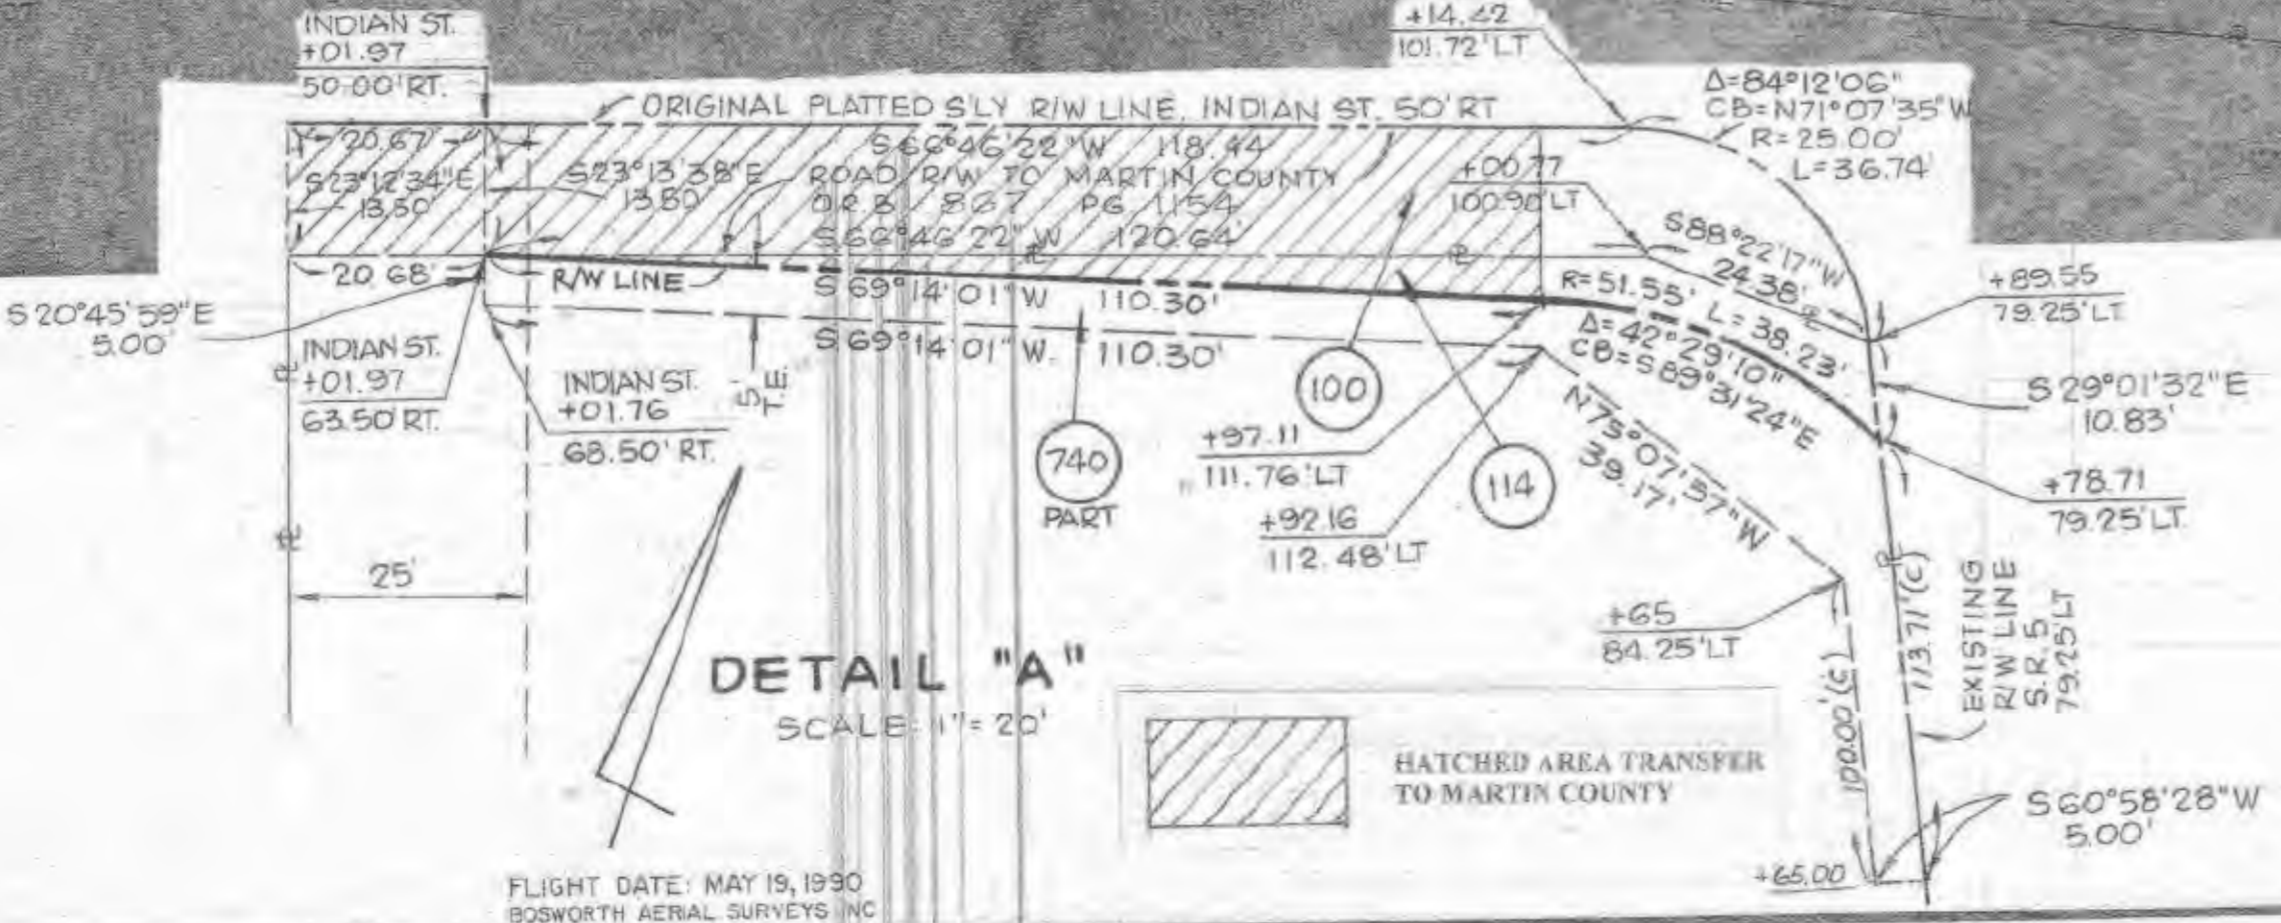

REVISION	BY	DATE
VOID PARCEL 744		
VOID PARCEL 112		
VOID CAR 189		
VOID PAR 103/109		
VOID WAY 744		
VOID PAR 740/741		
VOID PAR III		

FLORIDA DEPARTMENT OF TRANSPORTATION RIGHT OF WAY SURVEYING AND MAPPING			
STATE ROAD NO. 5 (U.S. 1)		MARTIN COUNTY	
DRAWN	BY	DATE	APPROVED BY
TRACED	KSC	10-90	<i>Hmt P. Kra</i>
CHECKED	DP	8-92	
MAPS PREPARED BY ADAIR & BRADY, INC.		FIELD BOOK NO.'S SEE SHEET NO. I	
W. P. NO. 4116272		SCALE: 1" = 50'	
SECTION 89010-2552			SHEET 9 OF 25