




STATE OF FLORIDA }  
 COUNTY OF PALM BEACH } SS  
 THIS INSTRUMENT WAS FILED FOR  
 RECORD AT 2:21 P.M. THIS 29<sup>TH</sup> DAY OF  
 APR. 1926 AND DULY RECORDED ON THE  
 29 DAY OF APR. 1926 IN  
 BOOK L OF PLATS ON PAGE 50-C  
 RECORD VERIFIED.  
 J.P. Pomeroy  
 CLERK CIRCUIT COURT  
 BY \_\_\_\_\_ DEPUTY CLERK

THIS IS A TRUE COPY OF THE ORIGINAL  
 PLAT OF RECORD OF "GOLDEN GATE PARK"  
 SHEET #4, PLAT BOOK I, PAGE 50-C,  
 MARTIN COUNTY, FLORIDA.  
 Joseph Greenlee  
 REGISTERED LAND SURVEYOR  
 FLORIDA CERTIFICATE NO. 665

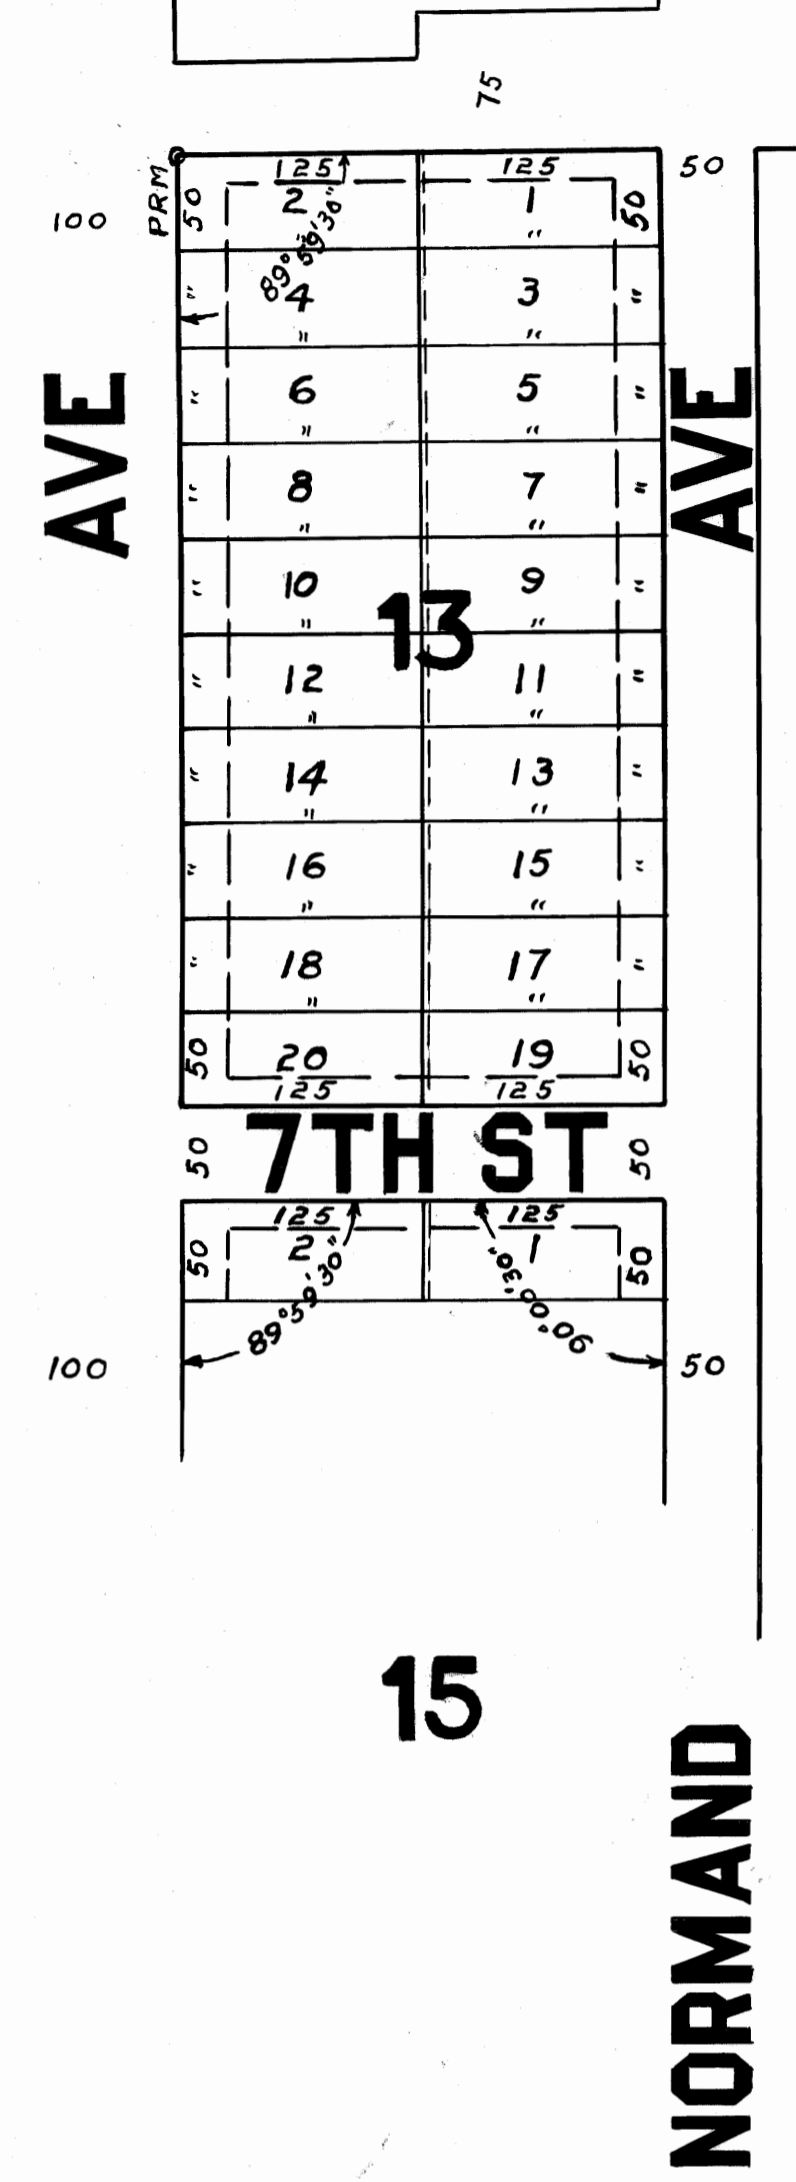

**GOLF COURSE**  
 18 HOLE

NOT INCLUDED IN THE PLAT

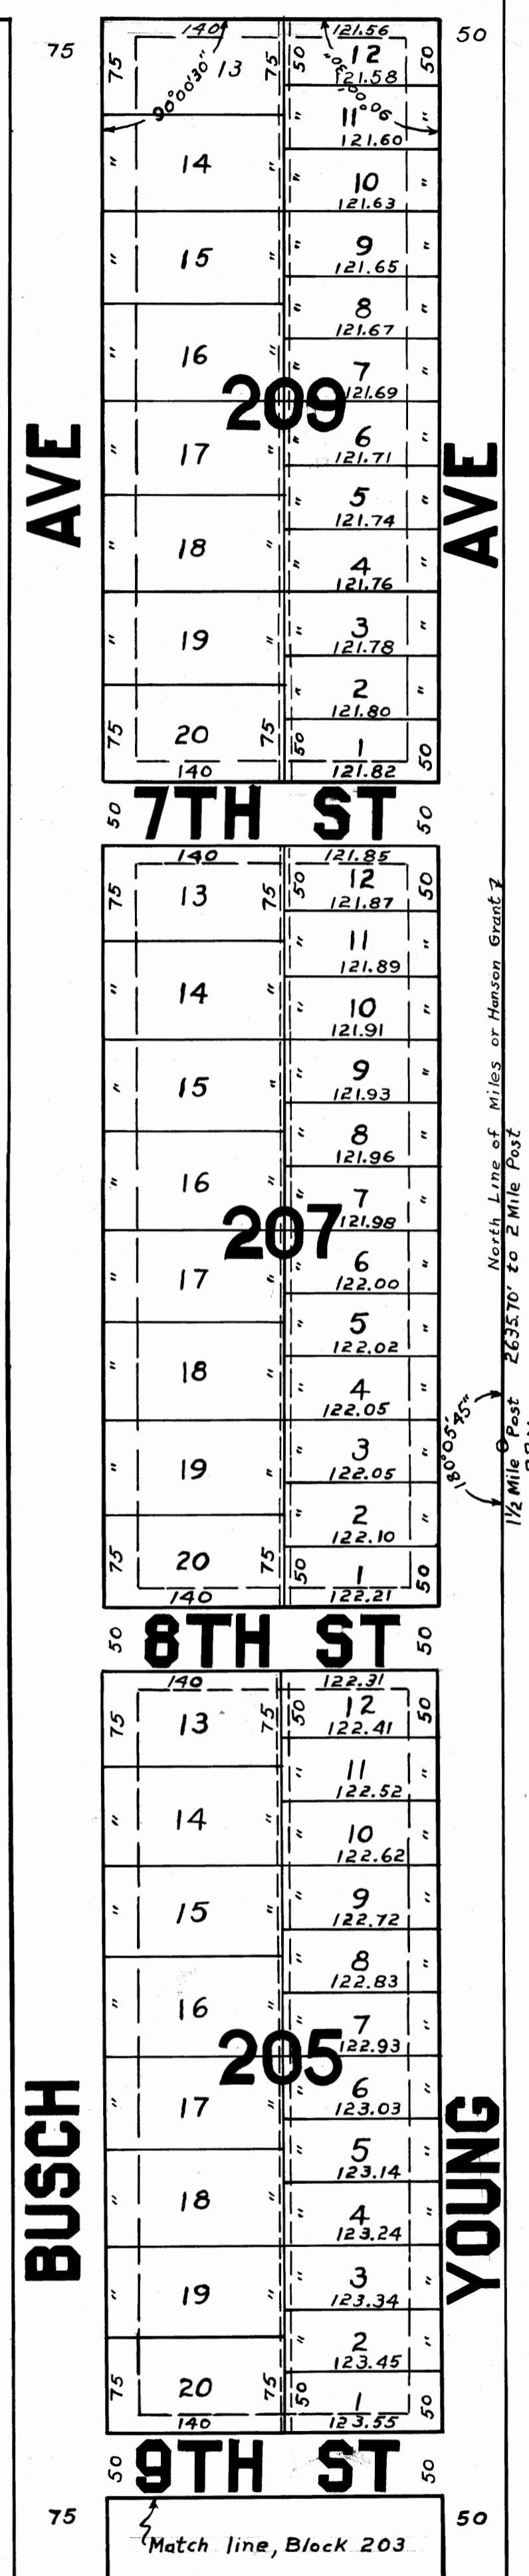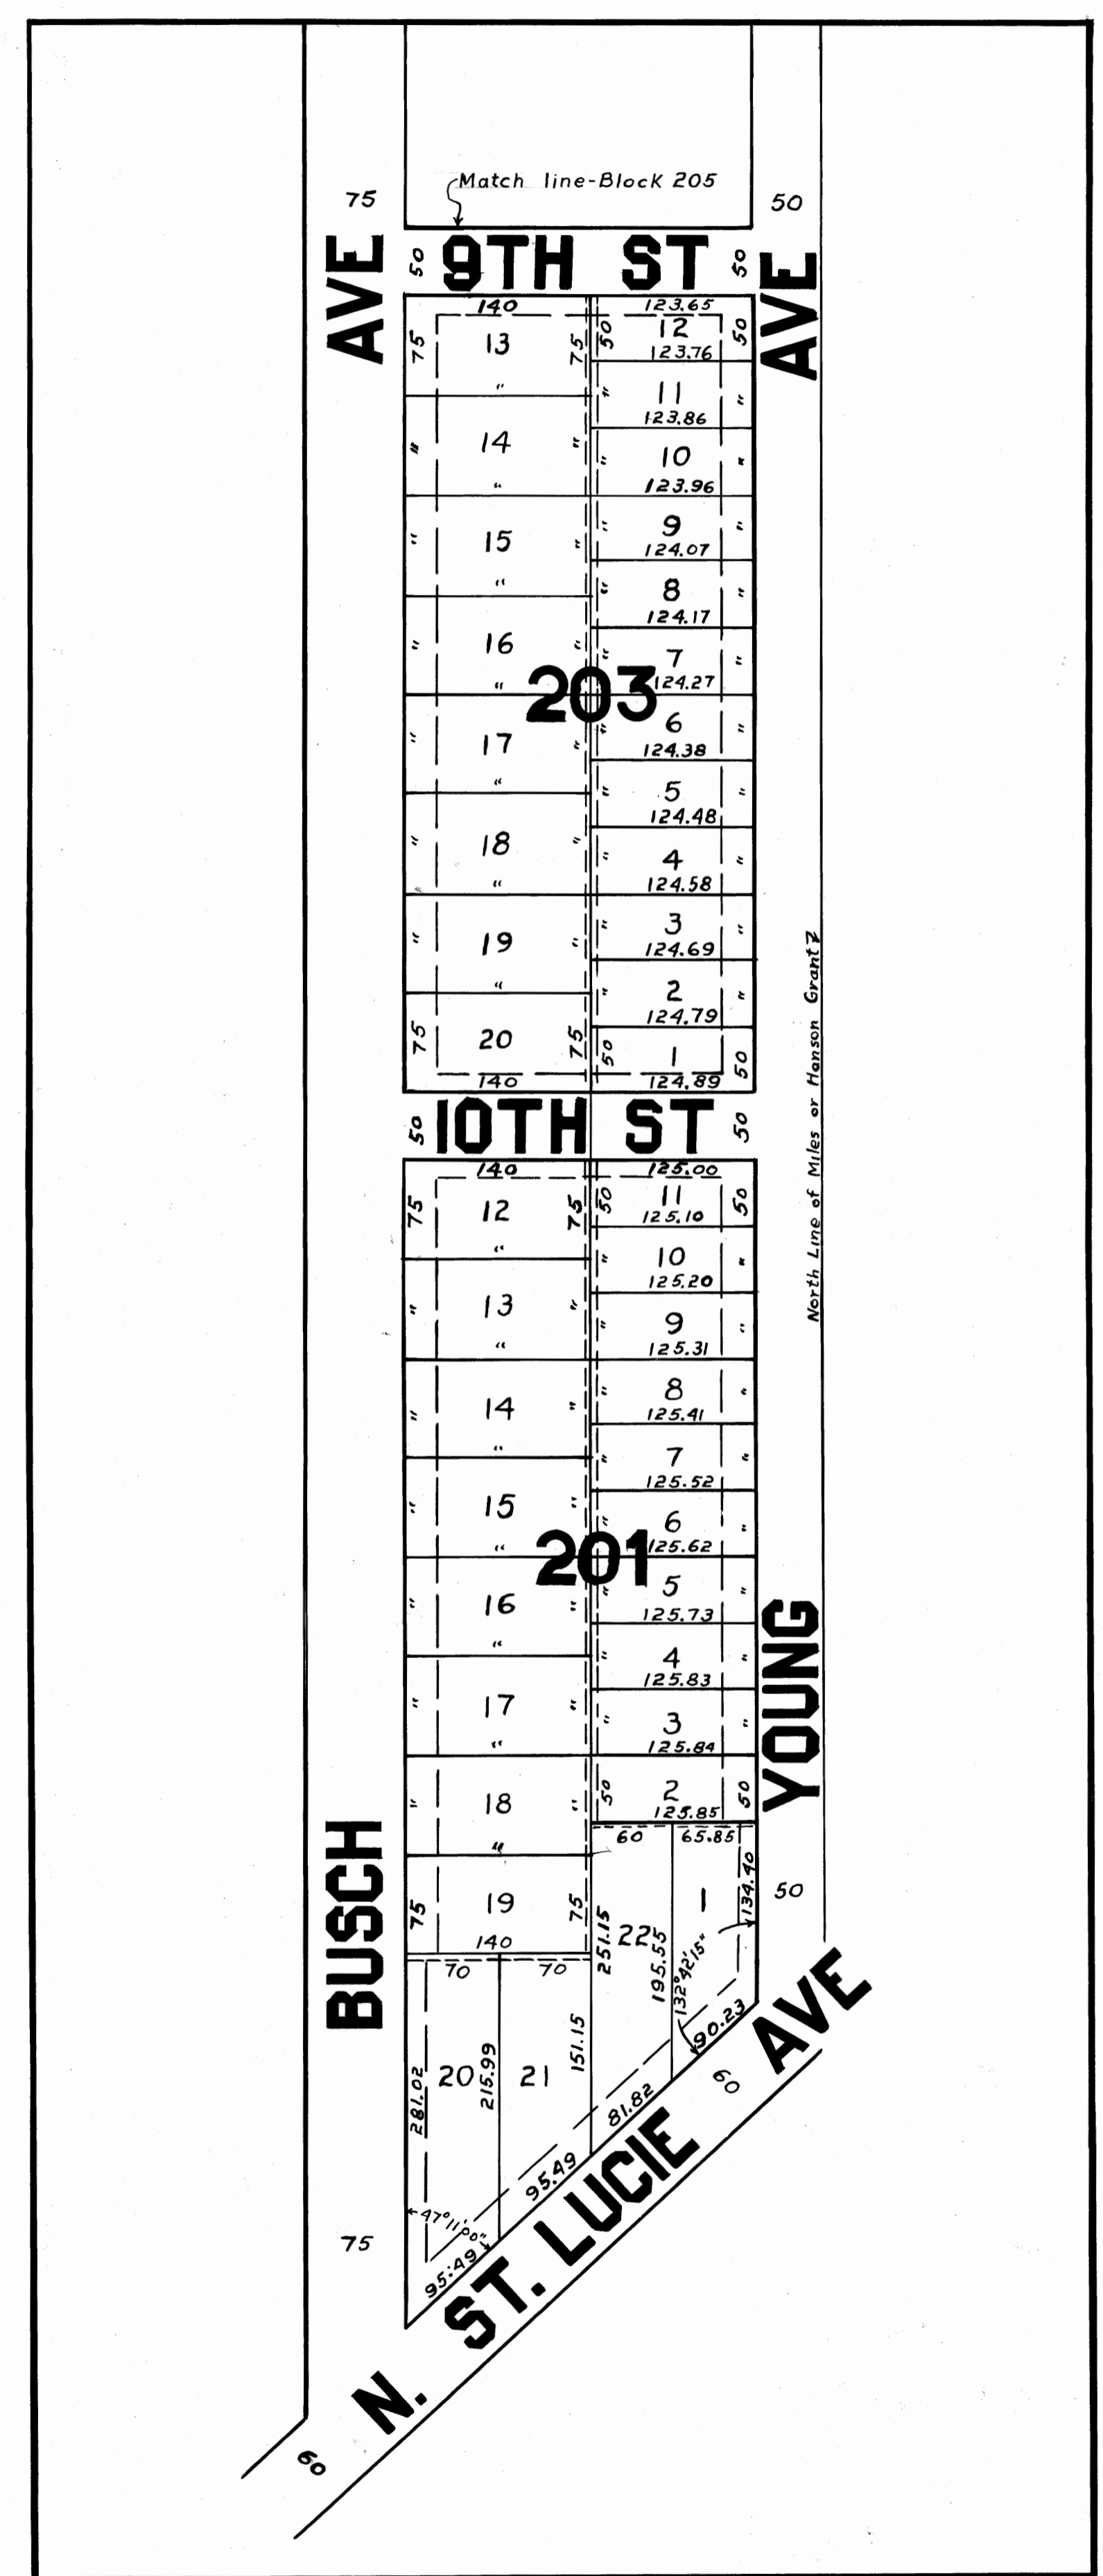

GOLDEN GATE PARK  
 SHEET 4  
 OF 4 SHEETS