



A PLAT OF
HOLLY CREEK, SUB-PHASE "B-3"
 AND A PORTION OF SUB-PHASE B-1 (INFRASTRUCTURE)
 BEING A PORTION OF SECTION 21
 TOWNSHIP 37 SOUTH, RANGE 41 EAST, MARTIN COUNTY, FLORIDA

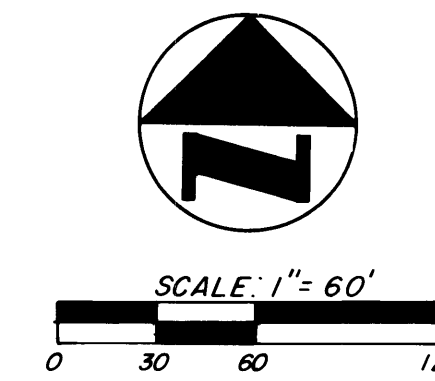

I, LOUISE V. ISAACS,
 CLERK OF THE CIRCUIT
 COURT OF MARTIN COUNTY,
 FLORIDA, HEREBY CERTIFY
 THAT THIS PLAT WAS FILED
 FOR RECORD IN PLAT
 BOOK 10, PAGE 33,
 MARTIN COUNTY, FLORIDA,
 PUBLIC RECORDS, THIS
 DAY OF
 A.D. 1986.
Marsha Stiller CLERK
 CIRCUIT COURT
 MARTIN COUNTY, FLORIDA
 BY
 DEPUTY CLERK
 FILE NO.

OCTOBER, 1986

SHEET 3 OF 3

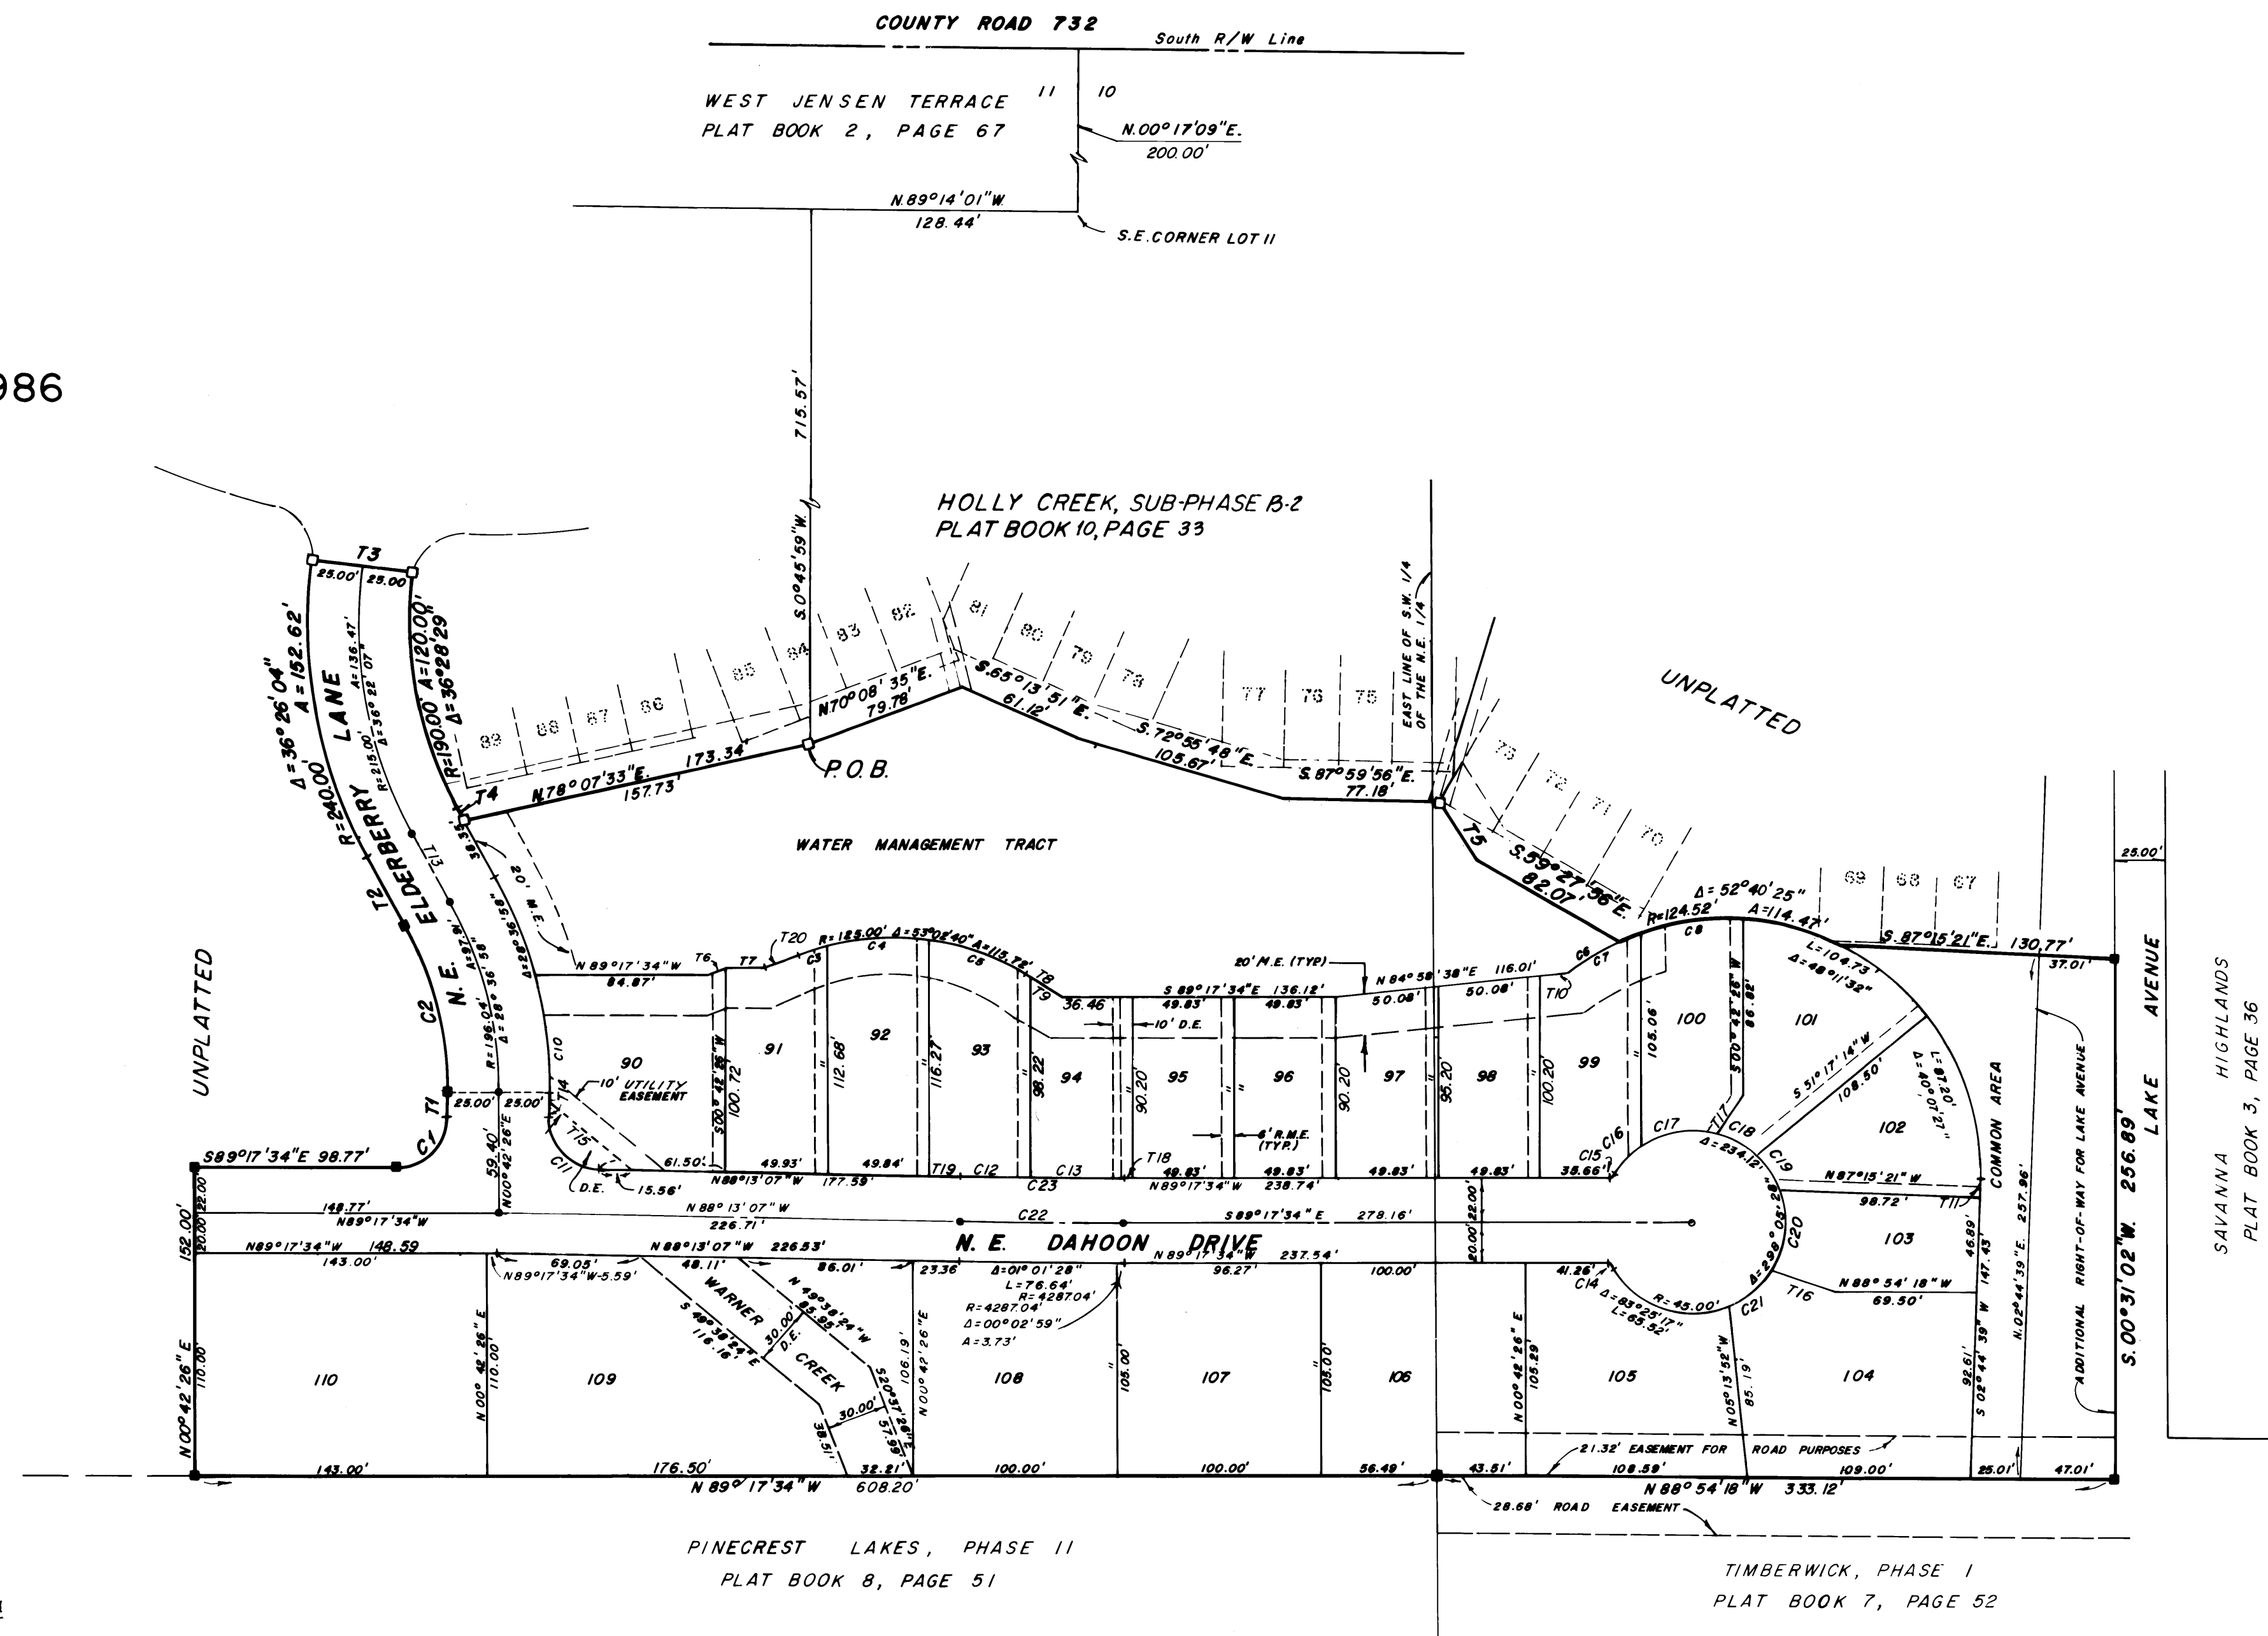

LABEL	BEARING	DISTANCE
T1	N 00° 42' 26" E	12.40
T2	N 27° 54' 32" E	38.35
T3	S 81° 26' 03" E	50.80
T4	S 27° 54' 32" E	7.07
T5	S 32° 41' 34" E	32.98
T6	N 69° 24' 33" E	9.49
T7	S 89° 17' 34" E	19.27
T8	N 57° 32' 47" W	18.60
T9	N 57° 32' 47" W	15.72
T10	N 84° 58' 38" E	15.85
T11	N 02° 44' 39" E	7.93
T13	S 27° 54' 32" E	38.35
T14	N 00° 42' 26" E	13.33
T15	N 49° 38' 24" W	50.16
T16	N 71° 09' 43" W	32.77
T17	S 33° 53' 11" W	22.81
T18	N 89° 17' 34" W	3.76
T19	N 88° 13' 07" W	16.32
T20	N 69° 24' 33" E	17.91

LABEL	RADIUS	CENTRAL ANGLE	ARC LENGTH
C1	25.00	90° 00' 00"	39.27
C2	171.04	28° 56' 58"	85.43
C3	125.00	06° 43' 46"	14.68
C4	125.00	23° 01' 39"	50.24
C5	125.00	23° 17' 14"	50.81
C6	124.52	13° 28' 12"	29.27
C7	124.52	17° 54' 44"	38.93
C8	124.52	23° 18' 48"	50.66
C10	221.04	15° 09' 27"	58.48
C11	25.00	88° 55' 21"	38.00
C12	4245.04	00° 27' 08"	33.51
C13	4245.04	00° 37' 19"	46.07
C14	25.00	06° 52' 12"	3.00
C15	25.00	04° 57' 39"	2.16
C16	45.00	23° 57' 29"	18.82
C17	45.00	49° 43' 36"	39.06
C18	45.00	27° 24' 07"	21.52
C19	45.00	25° 58' 02"	20.39
C20	45.00	52° 55' 32"	41.31
C21	45.00	35° 01' 25"	27.51
C22	4267.04	01° 04' 27"	80.00
C23	4245.04	01° 04' 27"	79.59

- DENOTES (P.R.M.) PERMANENT REFERENCE MONUMENT, FOUND
- DENOTES (P.R.M.) PERMANENT REFERENCE MONUMENT
- DENOTES (P.C.P.) PERMANENT CONTROL POINT
- D.E. - DENOTES DRAINAGE EASEMENT
- U.E. - DENOTES UTILITY EASEMENT
- M.E. - DENOTES MAINTENANCE EASEMENT
- R.M.E. - RECIPROCAL MAINTENANCE EASEMENT

Notes:
 1. Each number tract depicted hereon is a lot.
 2. Bearings of lot lines lying between lot lines designated with bearings are parallel to said designated bearings.

BEARING BASE:
 THE SOUTH RIGHT-OF-WAY LINE OF COUNTY ROAD 732 IS TAKEN AS BEING S 89° 14' 01" E, AND ALL OTHER BEARINGS ARE RELATIVE THERETO.