


SAFETY ON THIS JOB
DEPENDS ON YOU

REVISIONS					
NO	SYM	ZONE	DESCRIPTIONS	DATE	APPROVED

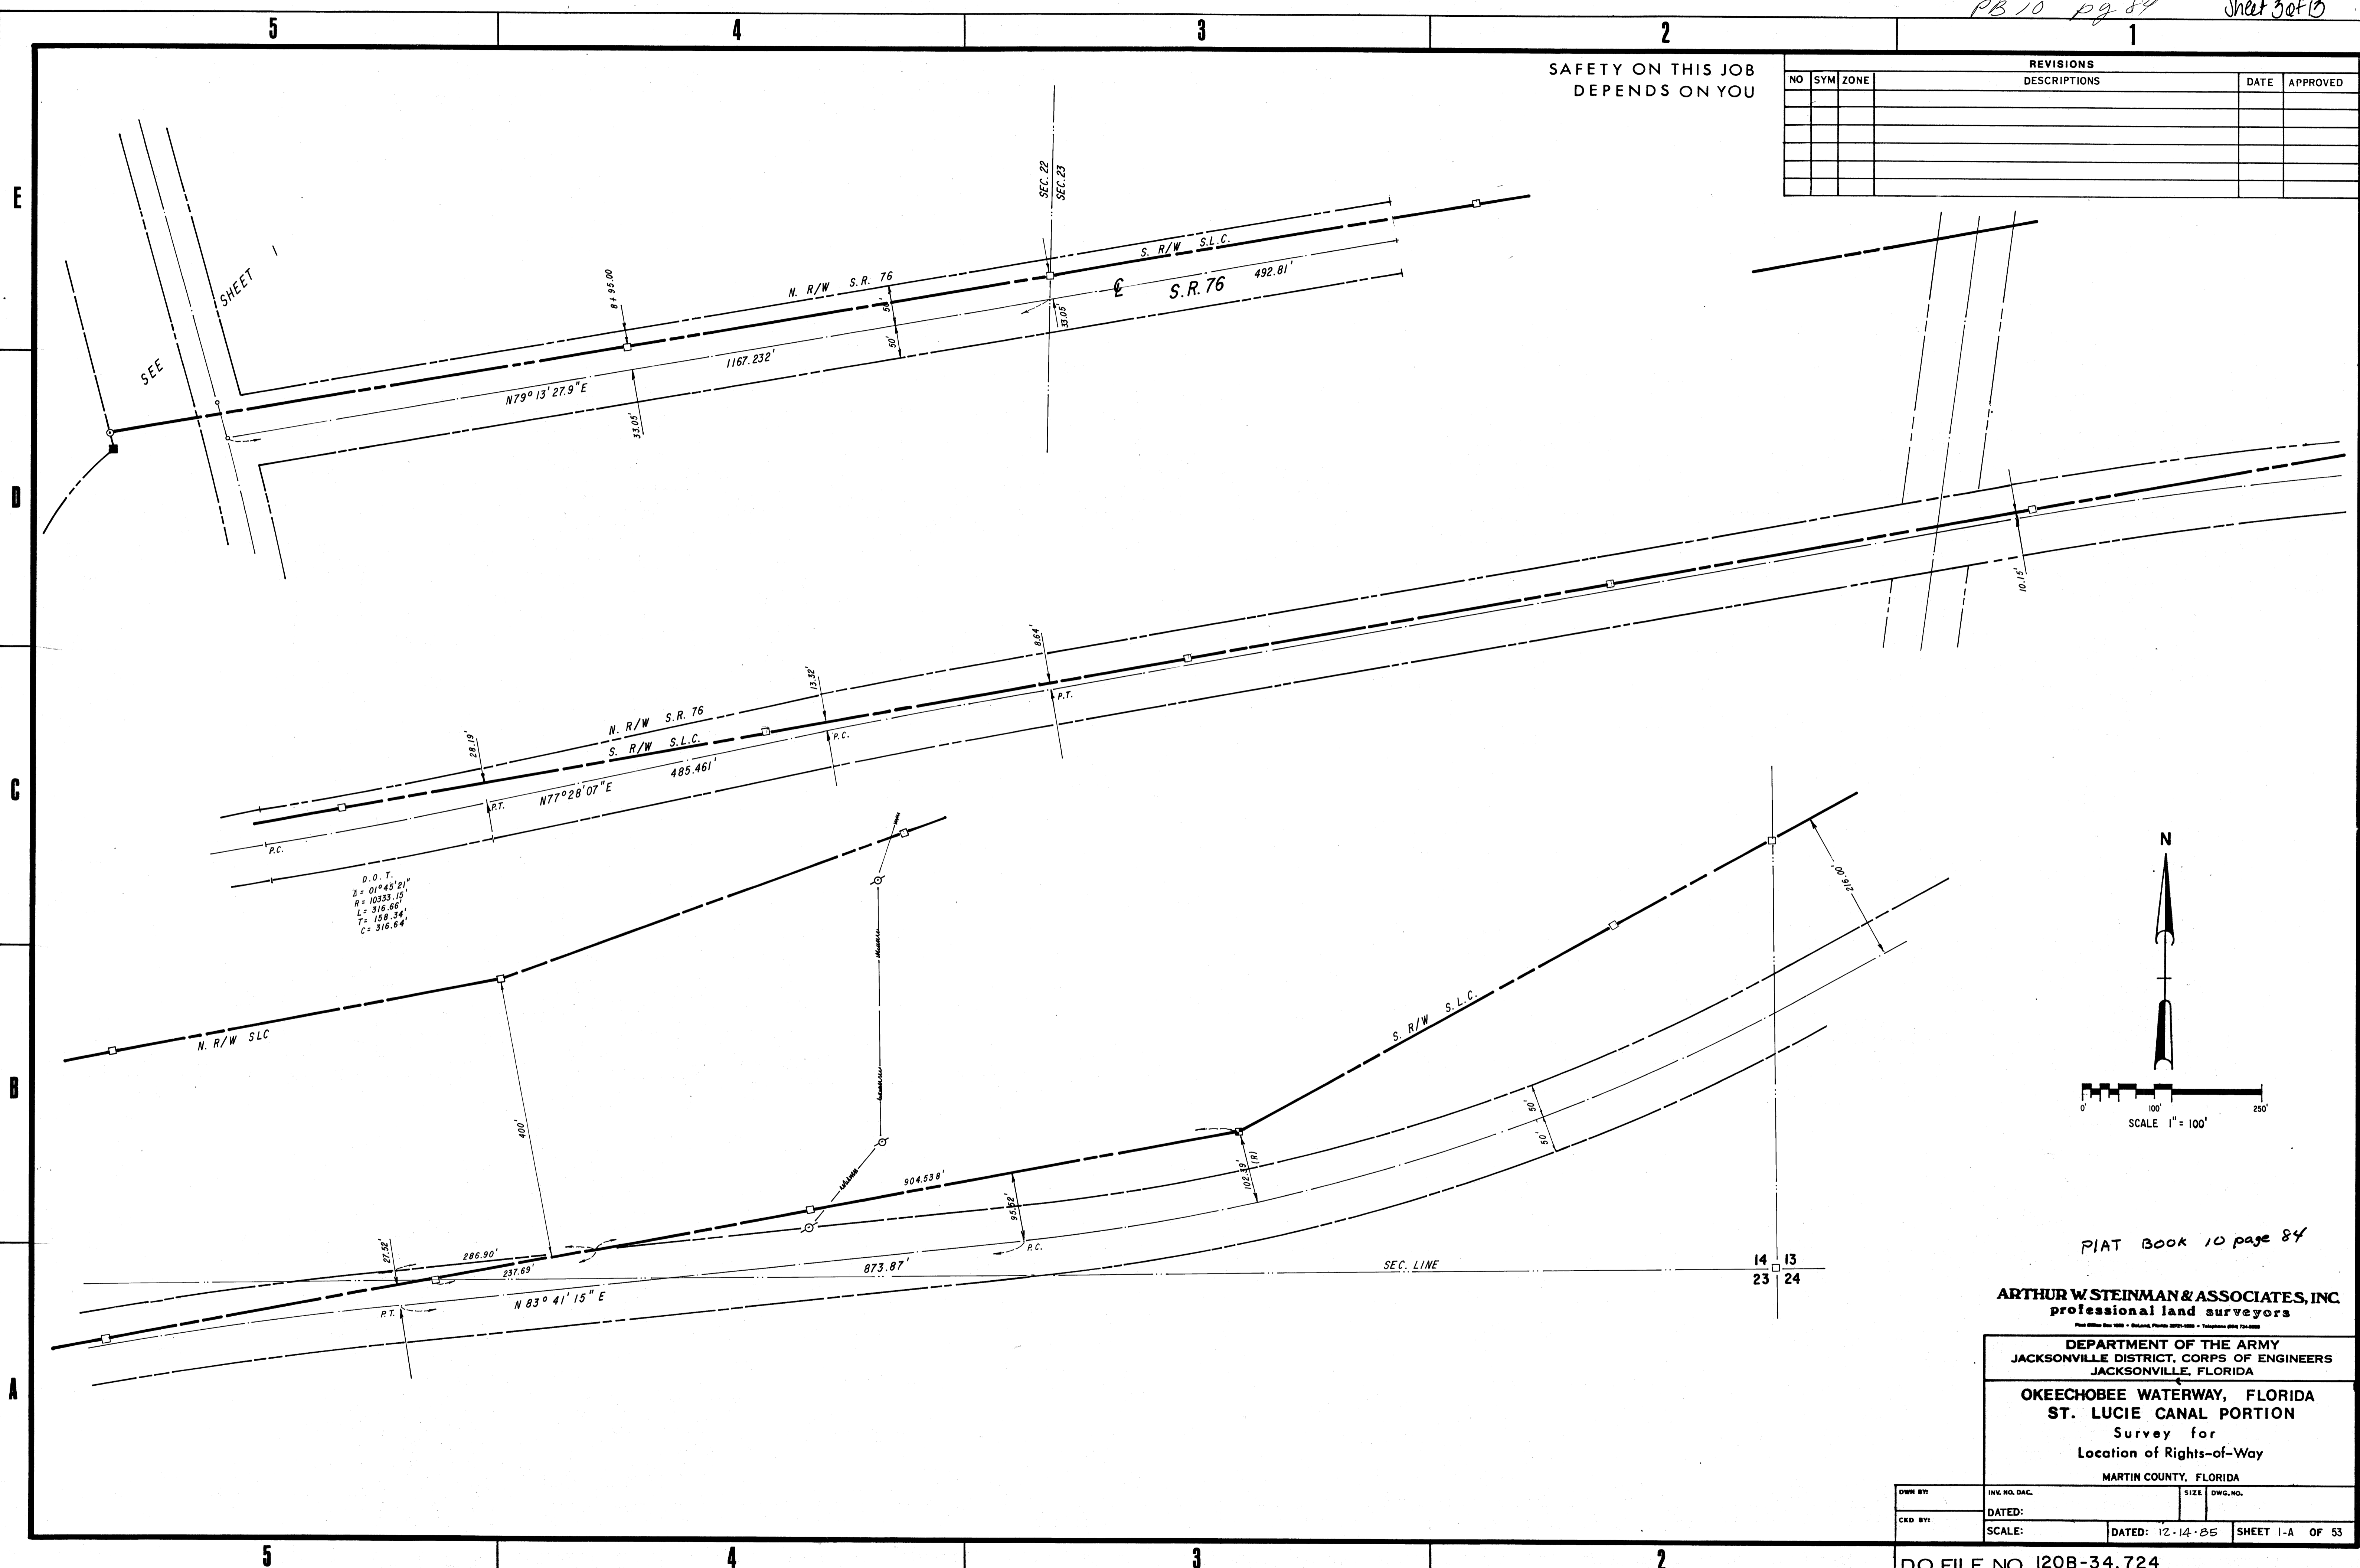

PIAT BOOK 10 page 84

ARTHUR W. STEINMAN & ASSOCIATES, INC.
 professional land surveyors

DEPARTMENT OF THE ARMY
 JACKSONVILLE DISTRICT, CORPS OF ENGINEERS
 JACKSONVILLE, FLORIDA

OKEECHOBEE WATERWAY, FLORIDA
 ST. LUCIE CANAL PORTION
 Survey for
 Location of Rights-of-Way
 MARTIN COUNTY, FLORIDA

DWR BY:	INW. NO. DAC:	SIZE:	DWG. NO.:
CKD BY:	DATED:	DATE: 12-14-85 SHEET 1-A OF 53	
SCALE:		D.O. FILE NO. 120B-34,724	