

CERTIFICATE OF OWNERSHIP & DEDICATION

COUNTY OF MARTIN STATE OF FLORIDA

M & C DEVELOPMENT, INC., A FLORIDA CORPORATION, BY AND THROUGH ITS UNDERSIGNED OFFICERS, DOES HEREBY CERTIFY THAT IT IS THE OWNER OF THE PROPERTY SHOWN AND DESCRIBED HEREON AS PINEAPPLE LANE, AND HAS CAUSED THE SAME TO BE SURVEYED AND PLATTED AS SHOWN HEREON AND DOES HEREBY DEDICATE AS FOLLOWS:

- 1. THE STREET HEREON AS PINEAPPLE LANE IS HEREBY DEDICATED TO THE
- 2. THE DRAINAGE EASEMENTS SHOWN HEREON SHALL EXIST FOR THE DRAINAGE OF SURFACE WATER.
- 3. THE UTILITY EASEMENTS AS SHOWN ON THIS PLAT OF PINEAPPLE LANE MAY BE USED FOR UTILITY PURPOSES BY ANY UTILITY IN COMPLIANCE WITH SUCH ORDINANCES AND REGULATIONS AS MAY BE ADOPTED FROM TIME TO TIME BY THE BOARD OF TOWN COMMISSIONERS OF SEWALL'S POINT.

SIGNED AND SEALED THIS 162 DAY OF **NOVEMBER** 1988, ON BEHALF OF SAID CORPORATION.

M & C DEVELOPMENT, INC., A FLORIDA CORPORATION

(CORPORATE SEAL)


ACKNOWLEDGEMENT

COUNTY OF MARTIN STATE OF FLORIDA

BEFORE ME, THE UNDERSIGNED NOTARY PUBLIC, PERSONALLY APPEARED ANDREW B. CARLTON AND CHARLES E.F. MILLARD WELL KNOWN TO ME TO BE PRESIDENT AND SECRETARY RESPECTIVELY OF M & C DEVELOPMENT, INC., AND THEY ACKNOWLEDGED THAT THEY EXECUTED THE FOREGOING AS SUCH OFFICERS OF SAID CORPORATION ON BEHALF OF THE CORPORATION.

MY COMMISSION EXPIRES:


MARCH 13, 1992

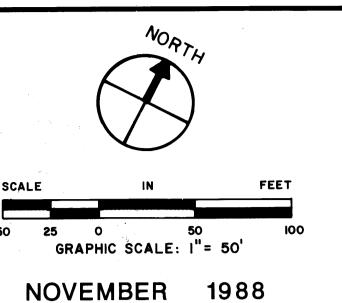

PLAT PINEAPPLE LANE A PORTION OF LOTS 24 AND 25, "ARBELA", TOWN OF SEWALL'S POINT, MARTIN COUNTY, FLORIDA.

LEGAL DESCRIPTION

24, "ARBELA" AND THE WEST RIGHT-OF-WAY LINE OF SOUTH SEWALL'S POINT ROAD, THENCE SOUTH 27°23'24" EAST ALONG SAID WEST RIGHT-OF-WAY LINE A DISTANCE OF 314.22 FEET TO A POINT, THENCE SOUTH 62°35'19" WEST A DISTANCE OF 525.15 FEET TO A POINT, THENCE SOUTH 71°14'07" WEST A DISTANCE OF 30.35 FEET TO A POINT, THENCE SOUTH 62°02'23" WEST A DISTANCE OF 134:44 FEET TO A POINT, THENCE SOUTH 65°45'39" WEST A DISTANCE OF 10.53 FEET TO A POINT ON THE EAST RIGHT-OF-WAY OF SOUTH RIVER ROAD, THENCE NORTH 27°22'51" WEST ALONG SAID EAST LINE A DISTANCE OF 102.67 FEET TO A POINT, THENCE NORTH 27°21'55" WEST ALONG SAID EAST RIGHT-OF-WAY A DISTANCE OF 208.00 FEET TO A POINT ON THE NORTH LINE OF LOT 24, THENCE NORTH 62°36'51" EAST A DISTANCE OF 700.00 FEET TO THE POINT AND PLACE OF BEGINNING.

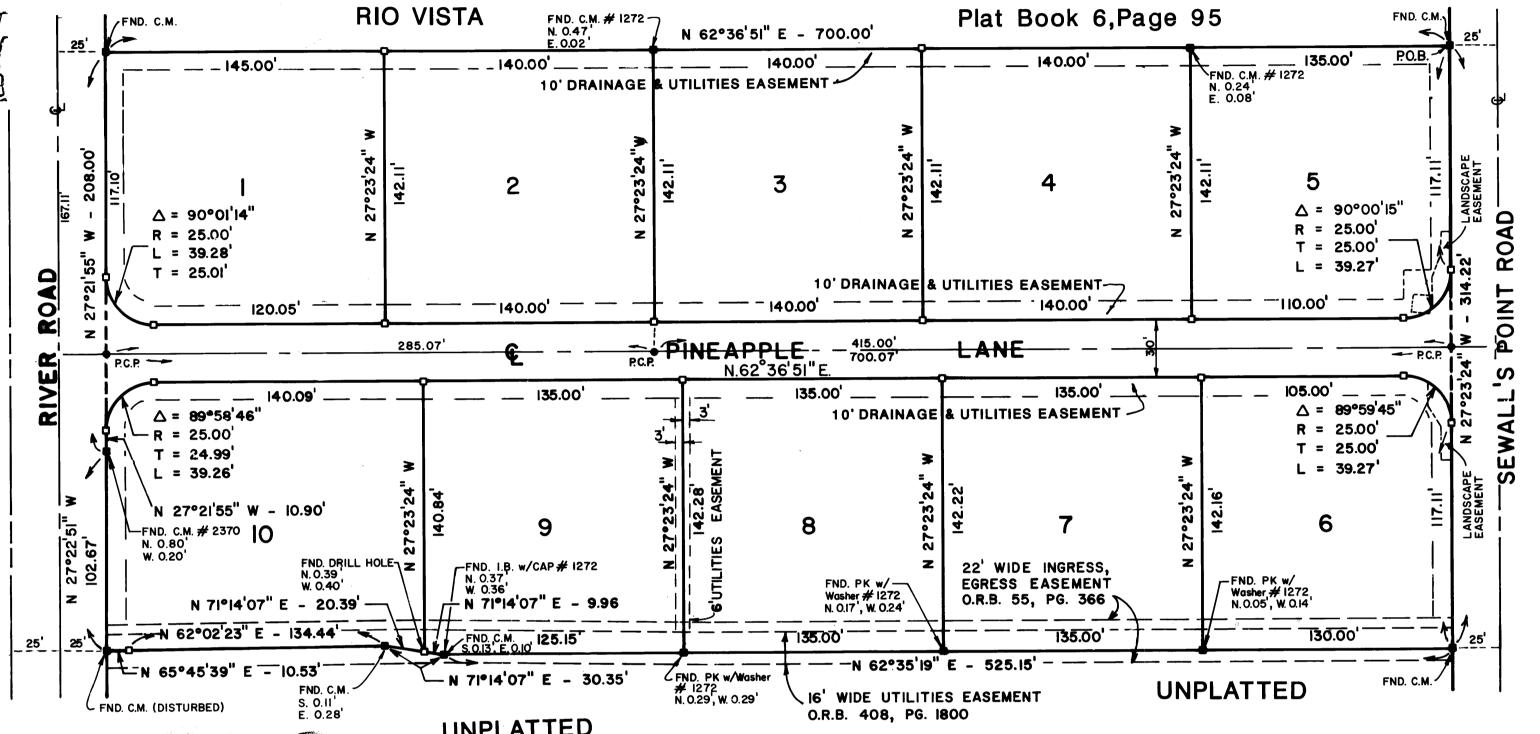


RECORDING

I MARSHA STILLER, CLERK OF THE CIRCUIT COURT OF MARTIN COUNTY, FLORIDA, HEREBY CERTIFY THAT THIS PLAT WAS FILED FOR RECORD IN PLAT BOOK / PAGE > MARTIN COUNTY, FLORIDA, PUBLIC RECORDS, THIS DAY OF Number A.D., 19808

MARSHA STILLER, CLERK CIRCUIT COURT MARTIN COUNTY, FLORIDA

FILE NO. 740926

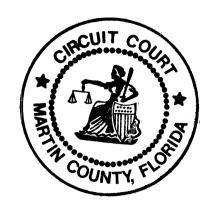

APPROVAL OF TOWN OF SEWALL'S POINT

THE PLAT AS SHOWN HEREON HAS BEEN APPROVED BY THE TOWN COMMISSION OF THE TOWN OF SEWALL'S POINT, FLORIDA AND THE TOWN

SURVEYOR'S CERTIFICATE.

STATE OF FLORIDA

I, MICHAEL H. OLENICK, A MEMBER OF THE FLORIDA BAR, HEREBY CERTIFY THAT AS OF _______, 1988 THAT:

1. APPARENT RECORD TITLE TO THE LAND DESCRIBED AND SHOWN ON THIS PLAT IS VESTED IN M & C DEVELOPMENT, INC., A FLORIDA CORPORATION.

MORTGAGE FROM M & C DEVELOPMENT, INC., A FLORIDA CORPORATION

1988 RECORDED IN OFFICIAL RECORDS BOOK 770, PAGE 116,

TO AMERICAN PIONEER SAVINGS AND LOAN ASSOCIATION DATED JUNE 17,

2. ALL RECORDED MORTGAGES, NOT SATISFIED OR RELEASED OF RECORD,

ENCUMBERING THE LAND DESCRIBED HEREON ARE AS FOLLOWS:

MARTIN COUNTY, FLORIDA, PUBLIC RECORDS.

TITLE CERTIFICATION

COUNTY OF MARTIN

STATE OF FLORIDA

BROWN, DO HEREBY CERTIFY THAT THIS PLAT OF PINEAPPLE LANE IS THE SURVEY DATA COMPLIES WITH ALL THE REQUIREMENTS OF CHAPTER 177, PART 1

> STEPHEN J. BROWN REGISTERED LAND SURVEYOR FLORIDA CERTIFICATE NO. 4049

MORTGAGE HOLDERS CONSENT

COUNTY OF MARTIN STATE OF FLORIDA

V ...

THE UNDERSIGNED HEREBY CERTIFY THAT AMERICAN PIONEER SAVINGS BANK, A FLORIDA SAVINGS AND LOAN ASSOCIATION IS THE HOLDER AND OWNER OF A CERTAIN MORTGAGE AND SECURITY AGREEMENT UPON THE HEREON DESCRIBED PROPERTY AND DOES HEREBY JOIN IN AND RATIFY THIS PLAT AND ALL DEDICATIONS AND RESERVATIONS HEREON, BY THE OWNERS THEREOF, AND AGREES THAT A MORTGAGE AND SECURITY AGREEMENT WHEREIN AMERICAN PIONEER SAVINGS BANK, A FLORIDA SAVINGS AND LOAN ASSOCIATION IS MORTGAGEE AND M & C DEVELOPMENT, INC., A FLORIDA CORPORATION IS MORTGAGOR WHICH IS RECORDED AT OFFICIAL RECORDS BOOK 770, PAGE 116, PUBLIC RECORDS OF MARTIN COUNTY, FLORIDA, SHALL BE SUBORDINATED TO THE DEDICATION SHOWN HEREON.

IN WITNESS WHEREOF, THOMAS H. WILKINSON A SENIOR VICE PRESIDENT AND TINA PHELPS, ASSISTANT SECRETARY HAVE CAUSED THESE PRESENTS TO BE SIGNED THIS DAY OF DOCUMENT, 1988.

> AMERICAN PIONEER SAVINGS BANK, A FLORIDA SAVINGS AND LOAN

TINA PHELPS ASSISTANT SECRETARY

SENIOR VICE PRESIDENT

(CORPORATE SEAL)

ACKNOWLEDGEMENT

COUNTY OF MARTIN STATE OF FLORIDA

BEFORE ME THE UNDERSIGNED NOTARY PUBLIC, PERSONALLY APPEARED THOMAS H. WILKINSON AND TINA PHELPS, SENIOR VICE-PRESIDENT AND ASSISTANT SECRETARY, RESPECTIVELY OF AMERICAN PIONEER SAVINGS BANK, A FLORIDA SAVINGS AND LOAN ASSOCIATION, TO ME WELL KNOWN, AND ACKNOWLEDGED BEFORE ME THAT THEY EXECUTED THE FOREGOING INSTRUMENT ON BEHALF OF SAID SAVINGS AND LOAN ASSOCIATION.

WITNESS MY HAND AND OFFICIAL SEAL THIS _____ DAY OF 1988.

MY COMMISSION EXPIRES: 6/20/89 STATE OF FLORIDA

- 1. D = Permanent Reference monument set.

FRY & OLENICK, P.A.

900 EAST OCEAN BLVD. SUITE 120 STUART, FLORIDA 34996 407-286-1600

2. All bearings shown hereon are based upon the South line of Rio Vista S/D. STEPHEN J. BROWN, INC. - SURVEYORS

295 FLORIDA STREET, STUART, FLORIDA 33497 PH. (305) 287-0525

of

NOTICE: THERE MAY BE ADDITIONAL RESTRICTIONS THAT ARE NOT RECORDED ON THIS PLAT THAT MAY BE FOUND IN THE PUBLIC RECORDS OF THIS COUNTY.