




A PLAT OF
PARCEL 62 AT THE MEADOWS
 BEING PLAT NO. 54 OF MARTIN DOWNS A P.U.D.
 LYING IN SECTION 12, TOWNSHIP 38 SOUTH, RANGE 40 EAST,
 MARTIN COUNTY, FLORIDA.

SHEET 2 OF 6

AUGUST, 1989.

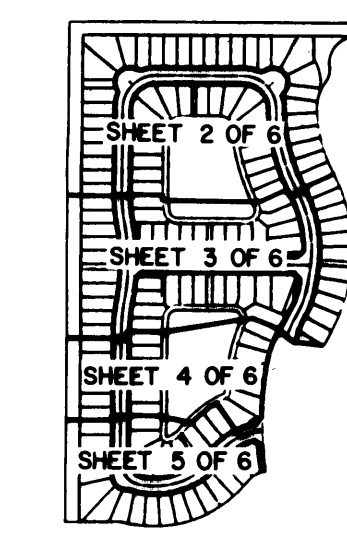

I, MARSHA STILLER, CLERK OF THE CIRCUIT COURT OF MARTIN COUNTY, FLORIDA, HEREBY CERTIFY THAT THIS PLAT WAS FILED FOR RECORD IN PLAT BOOK 12, PAGE 17, MARTIN COUNTY, FLORIDA, PUBLIC RECORDS, THIS DAY OF A.D. 1989.
 MARSHA STILLER, CLERK OF CIRCUIT COURT MARTIN COUNTY, FLORIDA
 BY: _____ DEPUTY CLERK
 FILE NO. _____

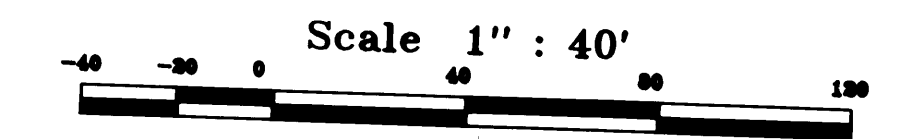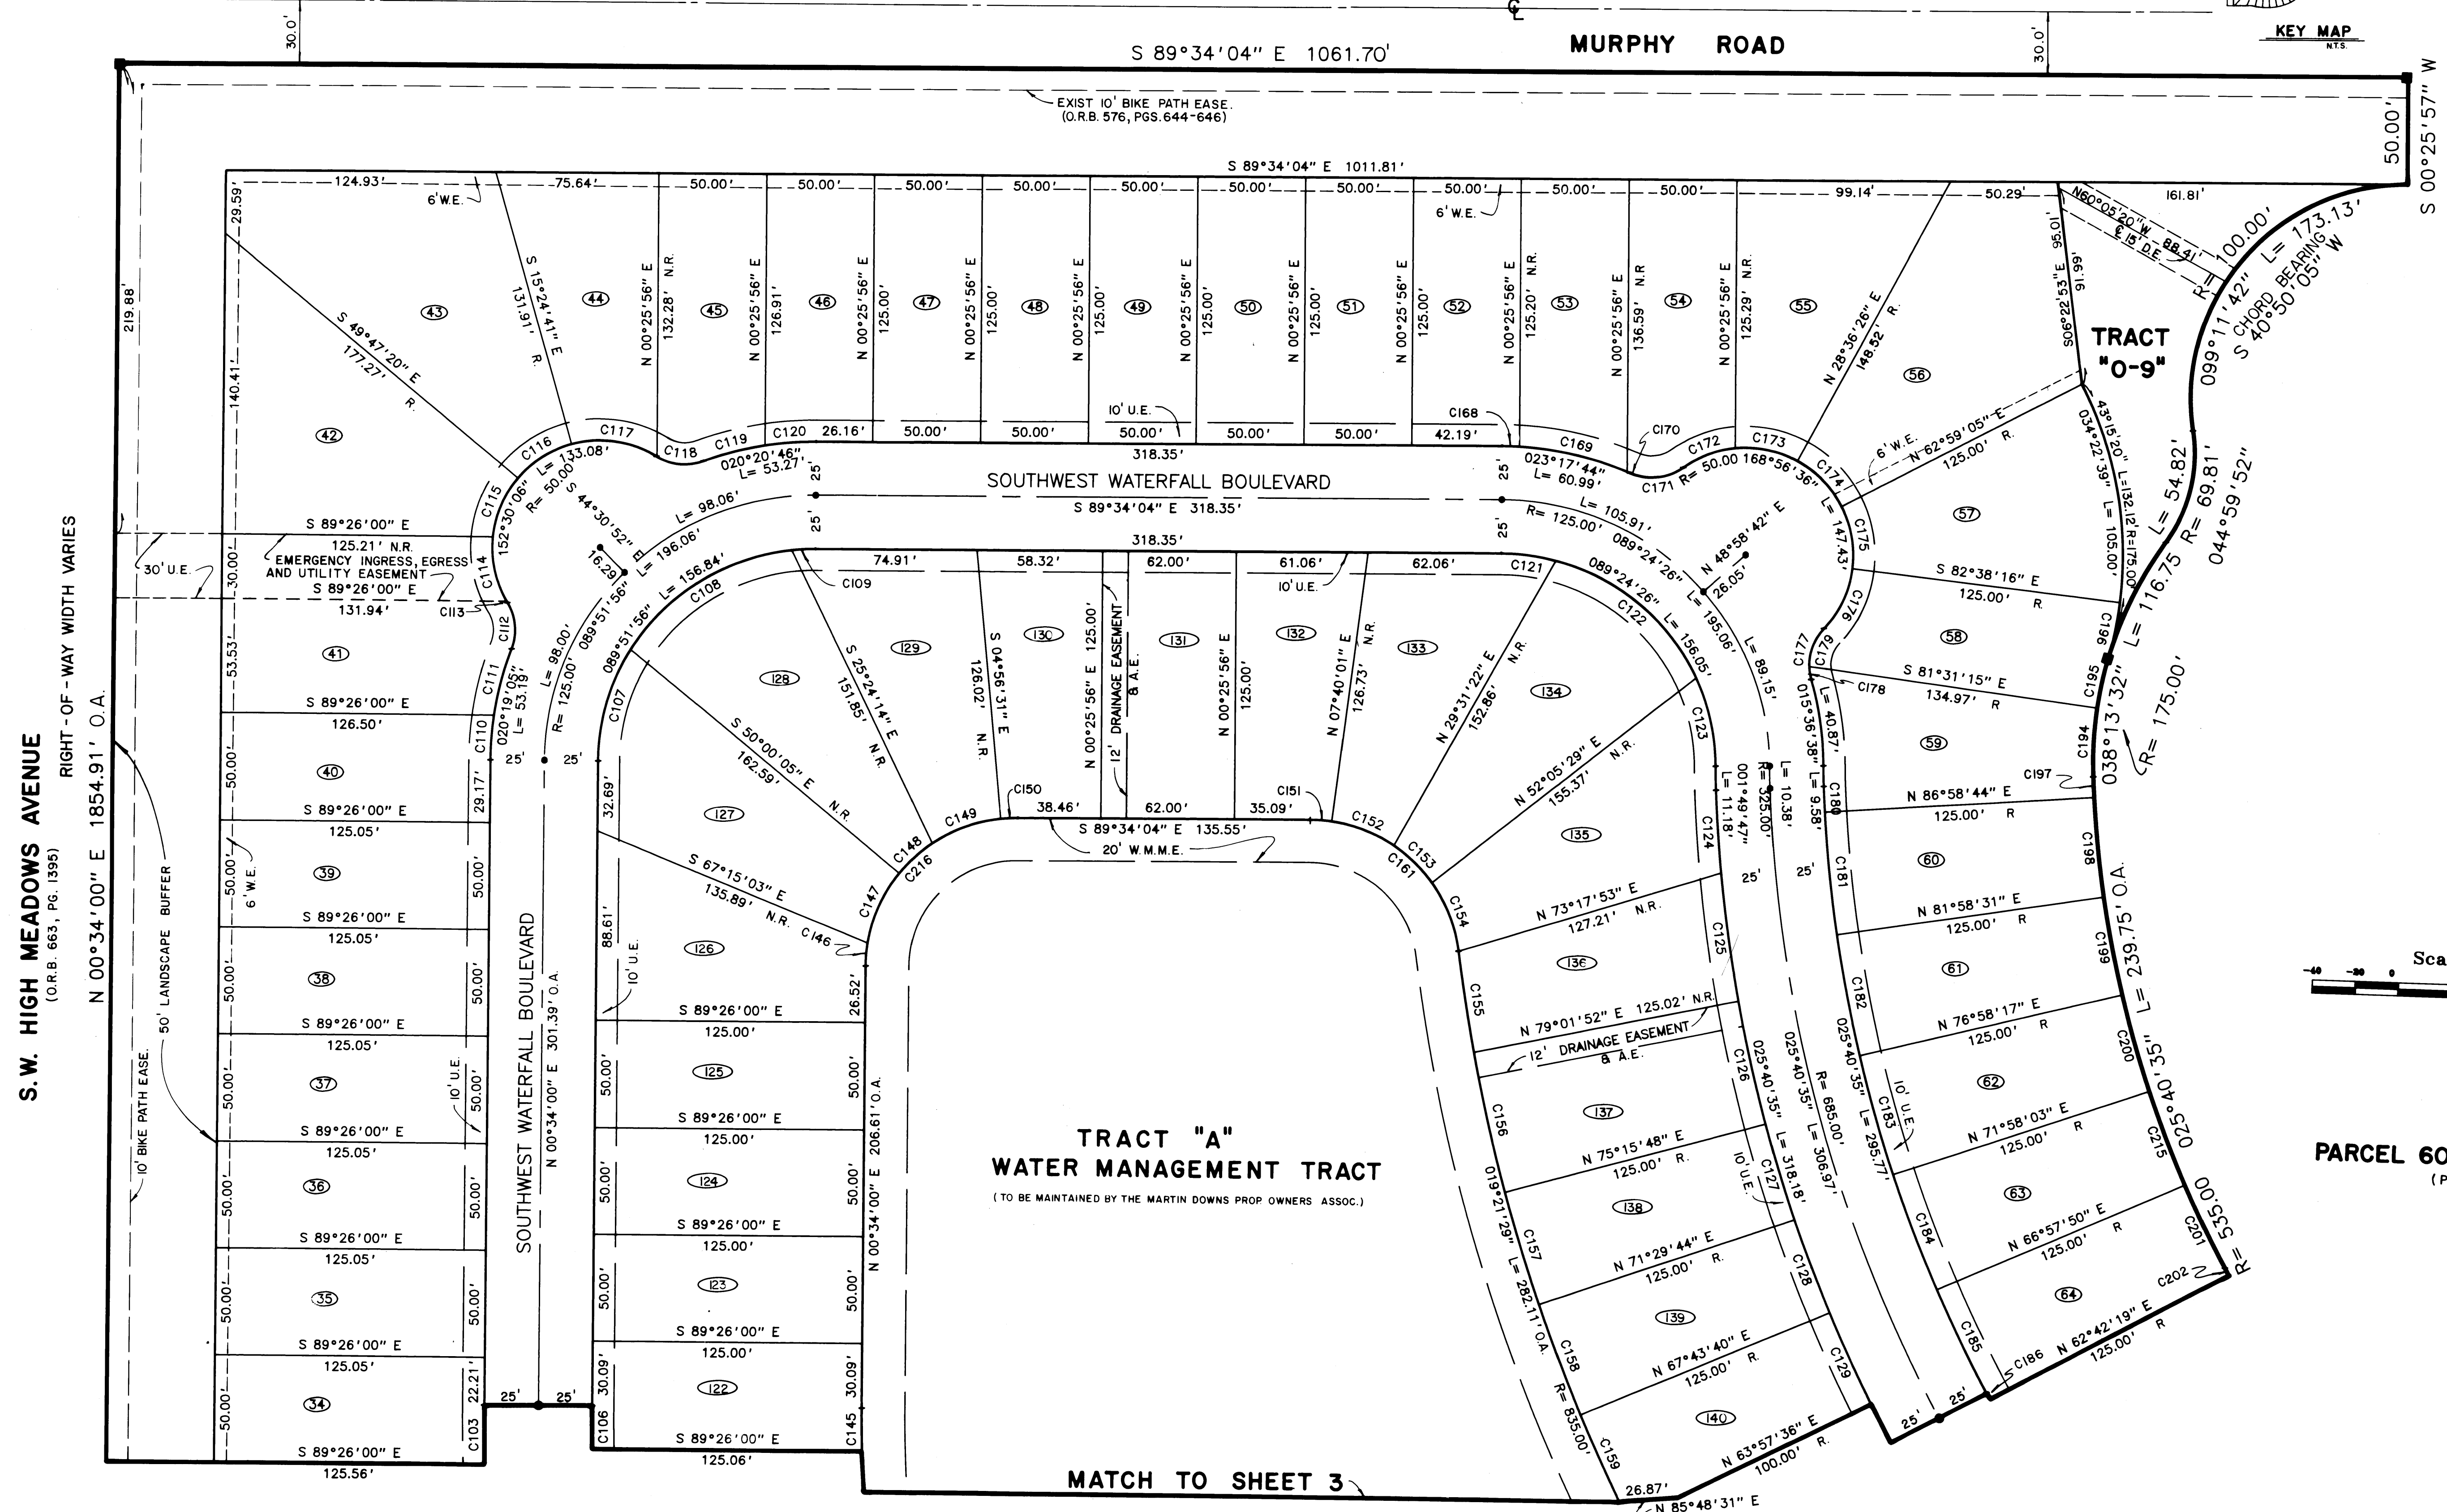

PARCEL 60 AT THE MEADOWS
 (P.B. 11, PG. 94)

Landmark Surveying & Mapping Inc.
 1850 FOREST HILL BOULEVARD
 PH. (305)433-5405 SUITE 200 W.P.B. FLORIDA

PARCEL 62 AT THE MEADOWS