


PLAT OF WHISPERING SOUND 1

LYING IN FRACTIONAL SECTION 19,
TOWNSHIP 38 SOUTH, RANGE 41 EAST,
MARTIN COUNTY, FLORIDA

APRIL 1990.

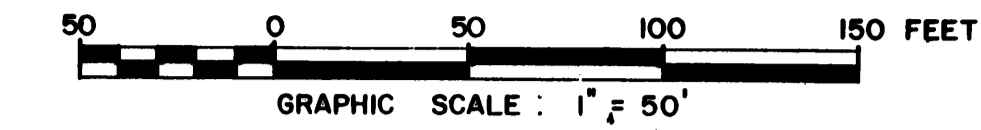

STATE OF FLORIDA
COUNTY OF MARTIN SS:
CLERK'S RECORDING CERTIFICATE


I, MARSHA STILLER, CLERK OF THE CIRCUIT COURT OF MARTIN COUNTY, FLORIDA, HEREBY CERTIFY THAT THIS PLAT WAS FILED FOR RECORD IN PLAT BOOK 12, PAGE 59, MARTIN COUNTY, FLORIDA, PUBLIC RECORDS, THIS 19 DAY OF 19.

MARSHA STILLER, CLERK
CIRCUIT COURT
MARTIN COUNTY, FLORIDA

BY: _____
DEPUTY CLERK

FILE NO. _____

(Circuit Court Seal)

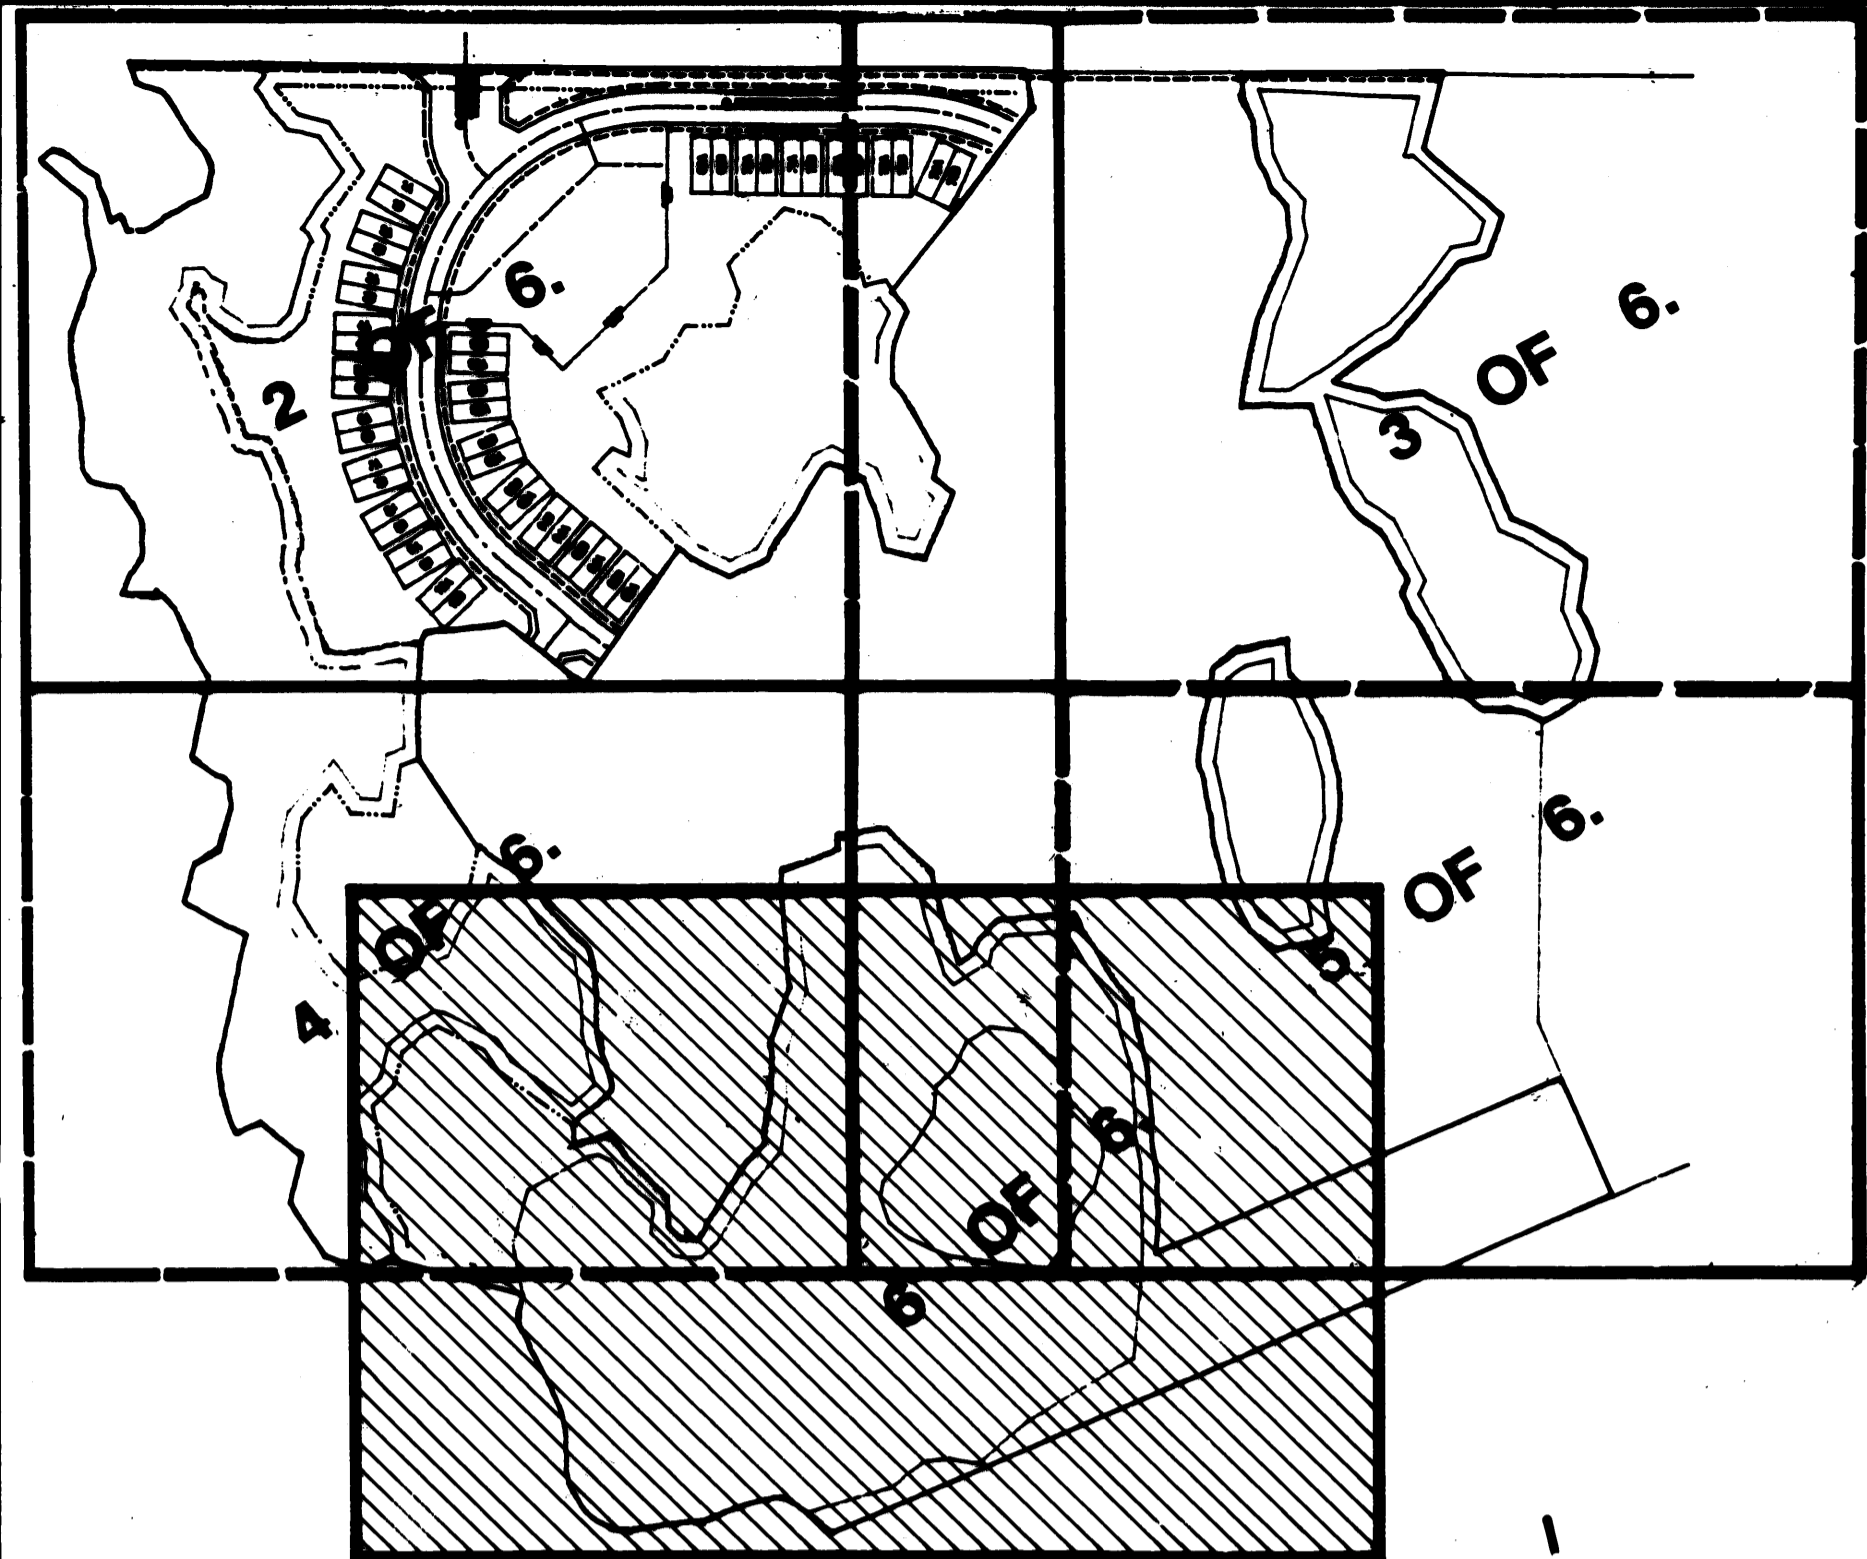

KEY MAP

NOT A PART OF THIS PLAT.
TO BE PLATTED AT A FUTURE DATE.


NOT A PART OF THIS PLAT.
TO BE PLATTED AT A FUTURE DATE.

UNPLATTED
SEE SHEET

UNPLATTED
SEE SHEET

UPLAND PRESERVATION AREA.

WETLAND PRESERVATION AREA.

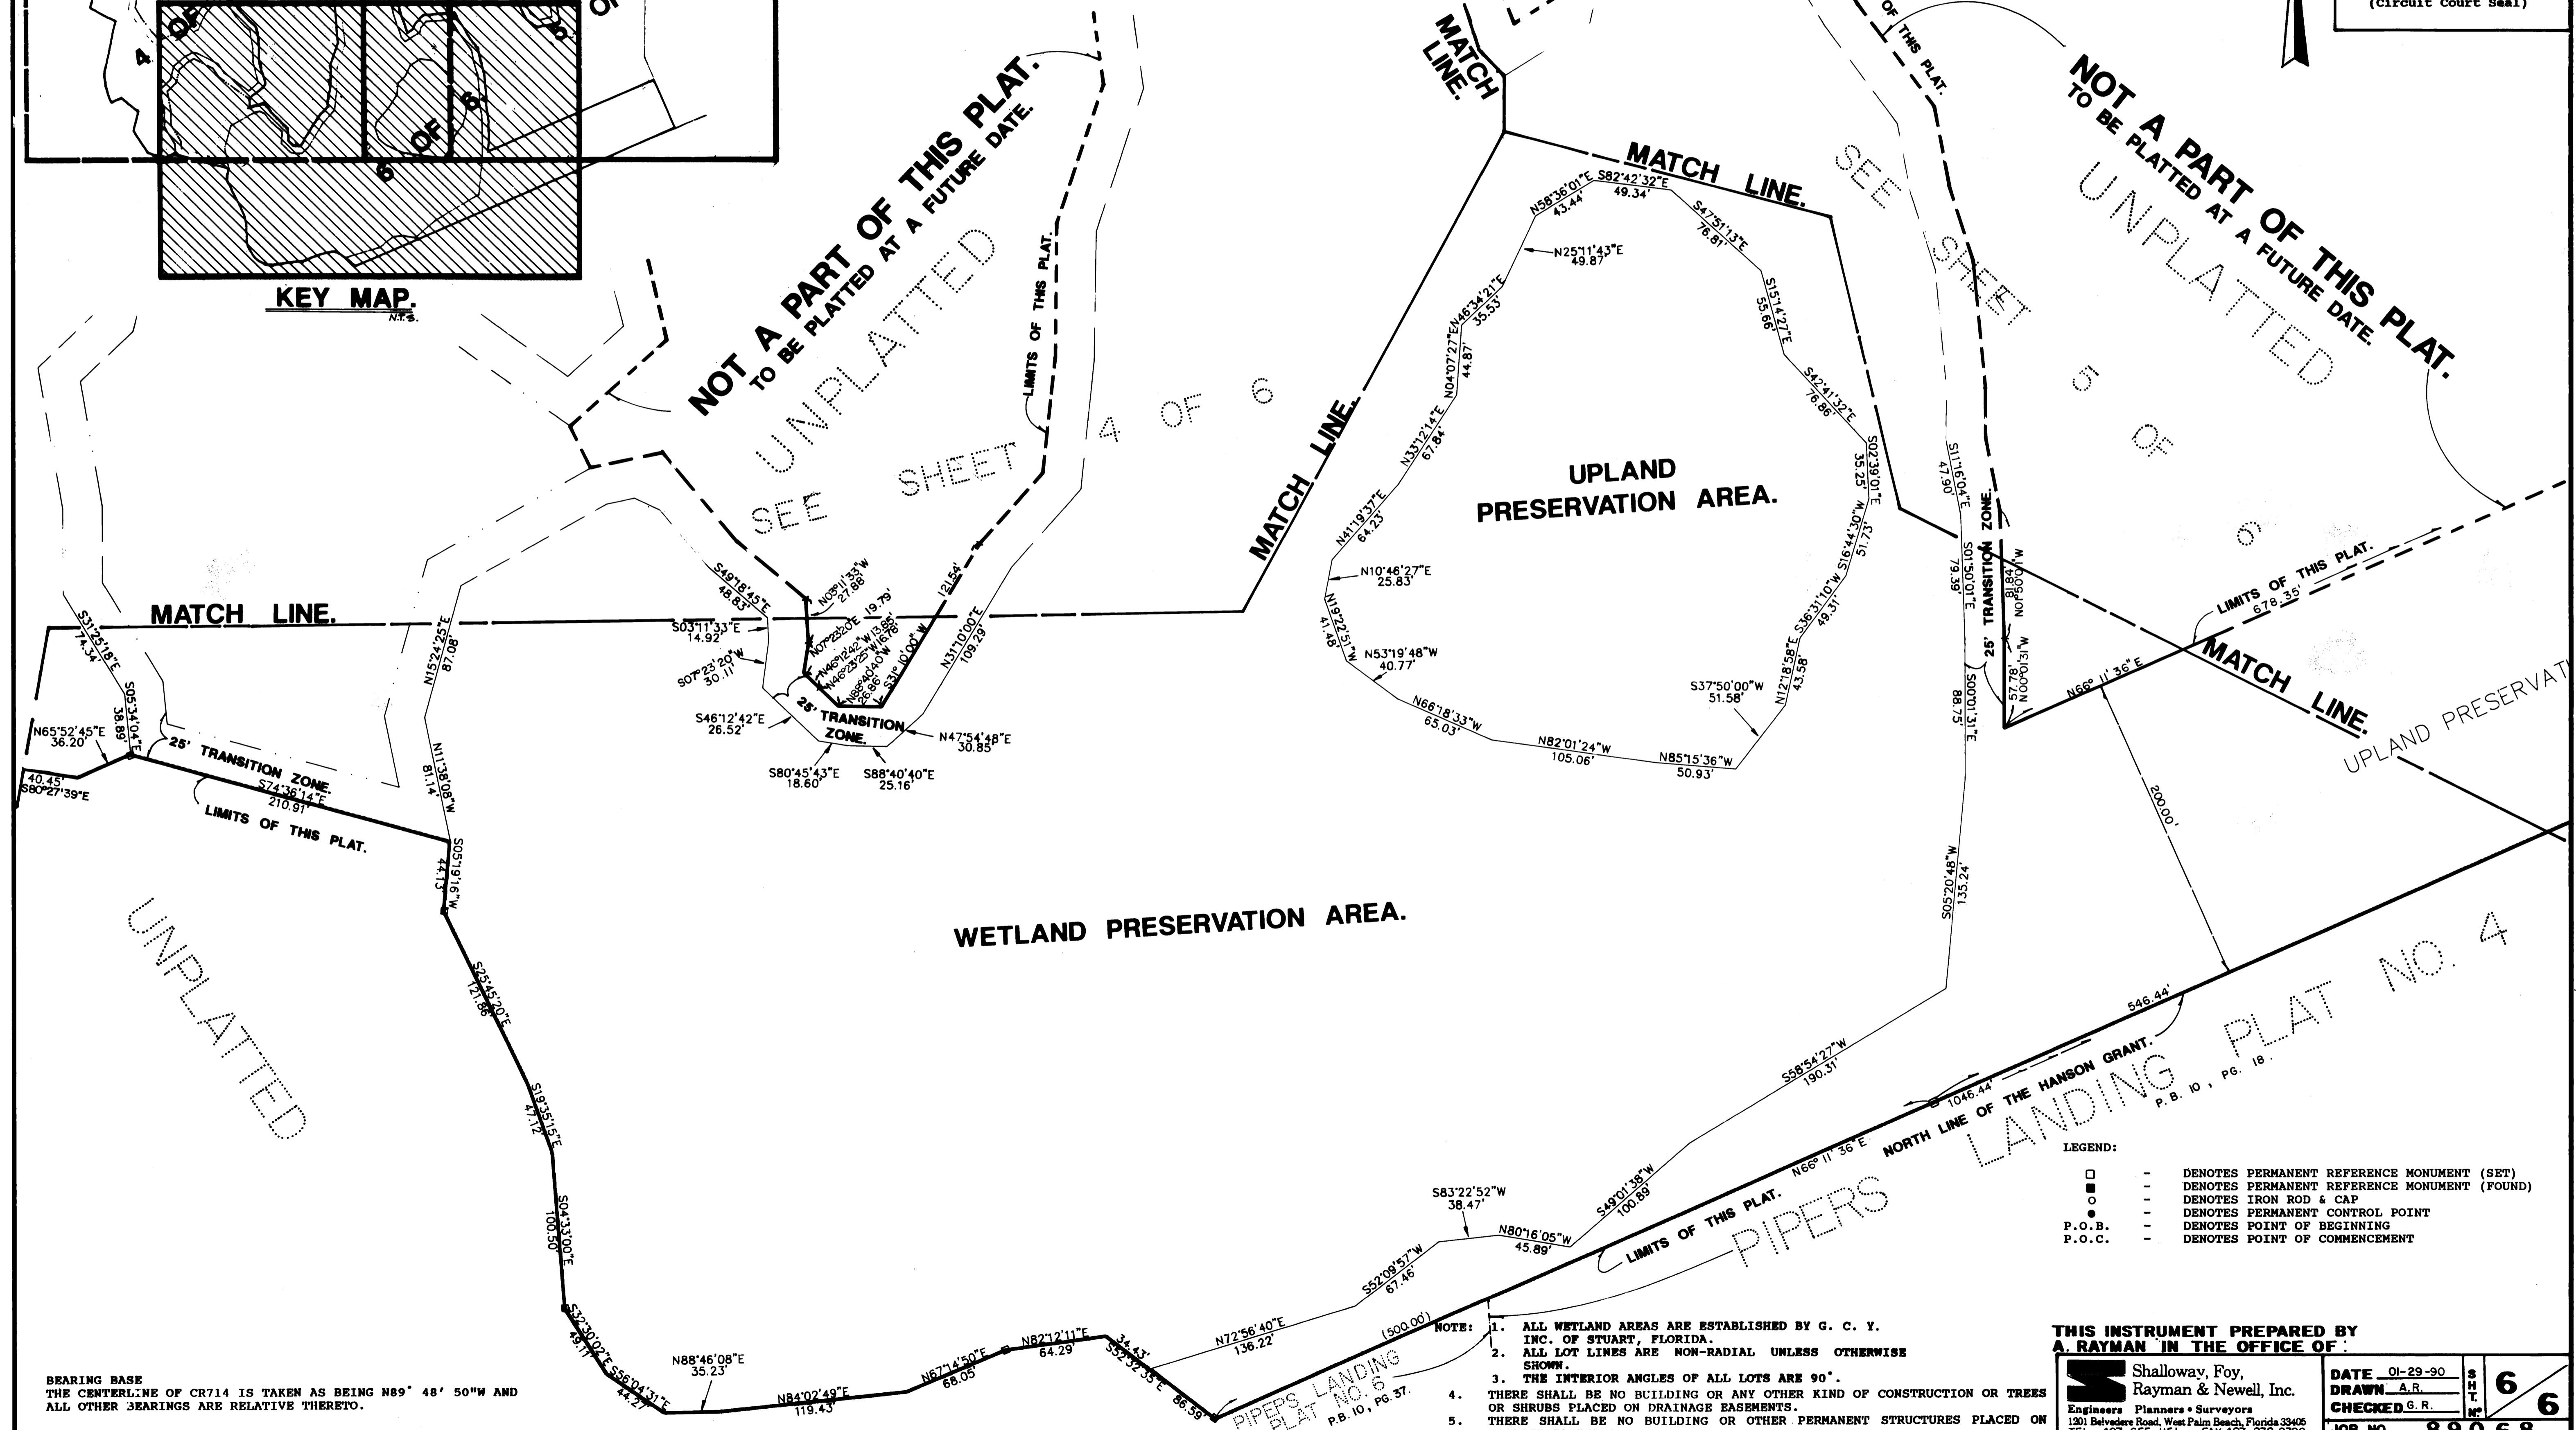

- LEGEND:
- - DENOTES PERMANENT REFERENCE MONUMENT (SET)
 - - DENOTES PERMANENT REFERENCE MONUMENT (FOUND)
 - - DENOTES IRON ROD & CAP
 - - DENOTES PERMANENT CONTROL POINT
 - P.O.B. - DENOTES POINT OF BEGINNING
 - P.O.C. - DENOTES POINT OF COMMENCEMENT

- NOTE:
1. ALL WETLAND AREAS ARE ESTABLISHED BY G. C. Y. INC. OF STUART, FLORIDA.
 2. ALL LOT LINES ARE NON-RADIAL UNLESS OTHERWISE SHOWN.
 3. THE INTERIOR ANGLES OF ALL LOTS ARE 90°.
 4. THERE SHALL BE NO BUILDING OR ANY OTHER KIND OF CONSTRUCTION OR TREES OR SHRUBS PLACED ON DRAINAGE EASEMENTS.
 5. THERE SHALL BE NO BUILDING OR OTHER PERMANENT STRUCTURES PLACED ON UTILITY EASEMENT.

THIS INSTRUMENT PREPARED BY
A RAYMAN IN THE OFFICE OF:

Shalloway, Foy,
Rayman & Newell, Inc.
Engineers Planners & Surveyors
1201 Belvidere Road, West Palm Beach, Florida 33406
TEL. 407 655-1151 FAX 407 832-9390

DATE 01-29-90 S H T **6**
DRAWN A.R. **6**
CHECKED G.R. **6**
JOB NO. **89068**

BEARING BASE
THE CENTERLINE OF CR714 IS TAKEN AS BEING N89° 48' 50"W AND
ALL OTHER BEARINGS ARE RELATIVE THERETO.