
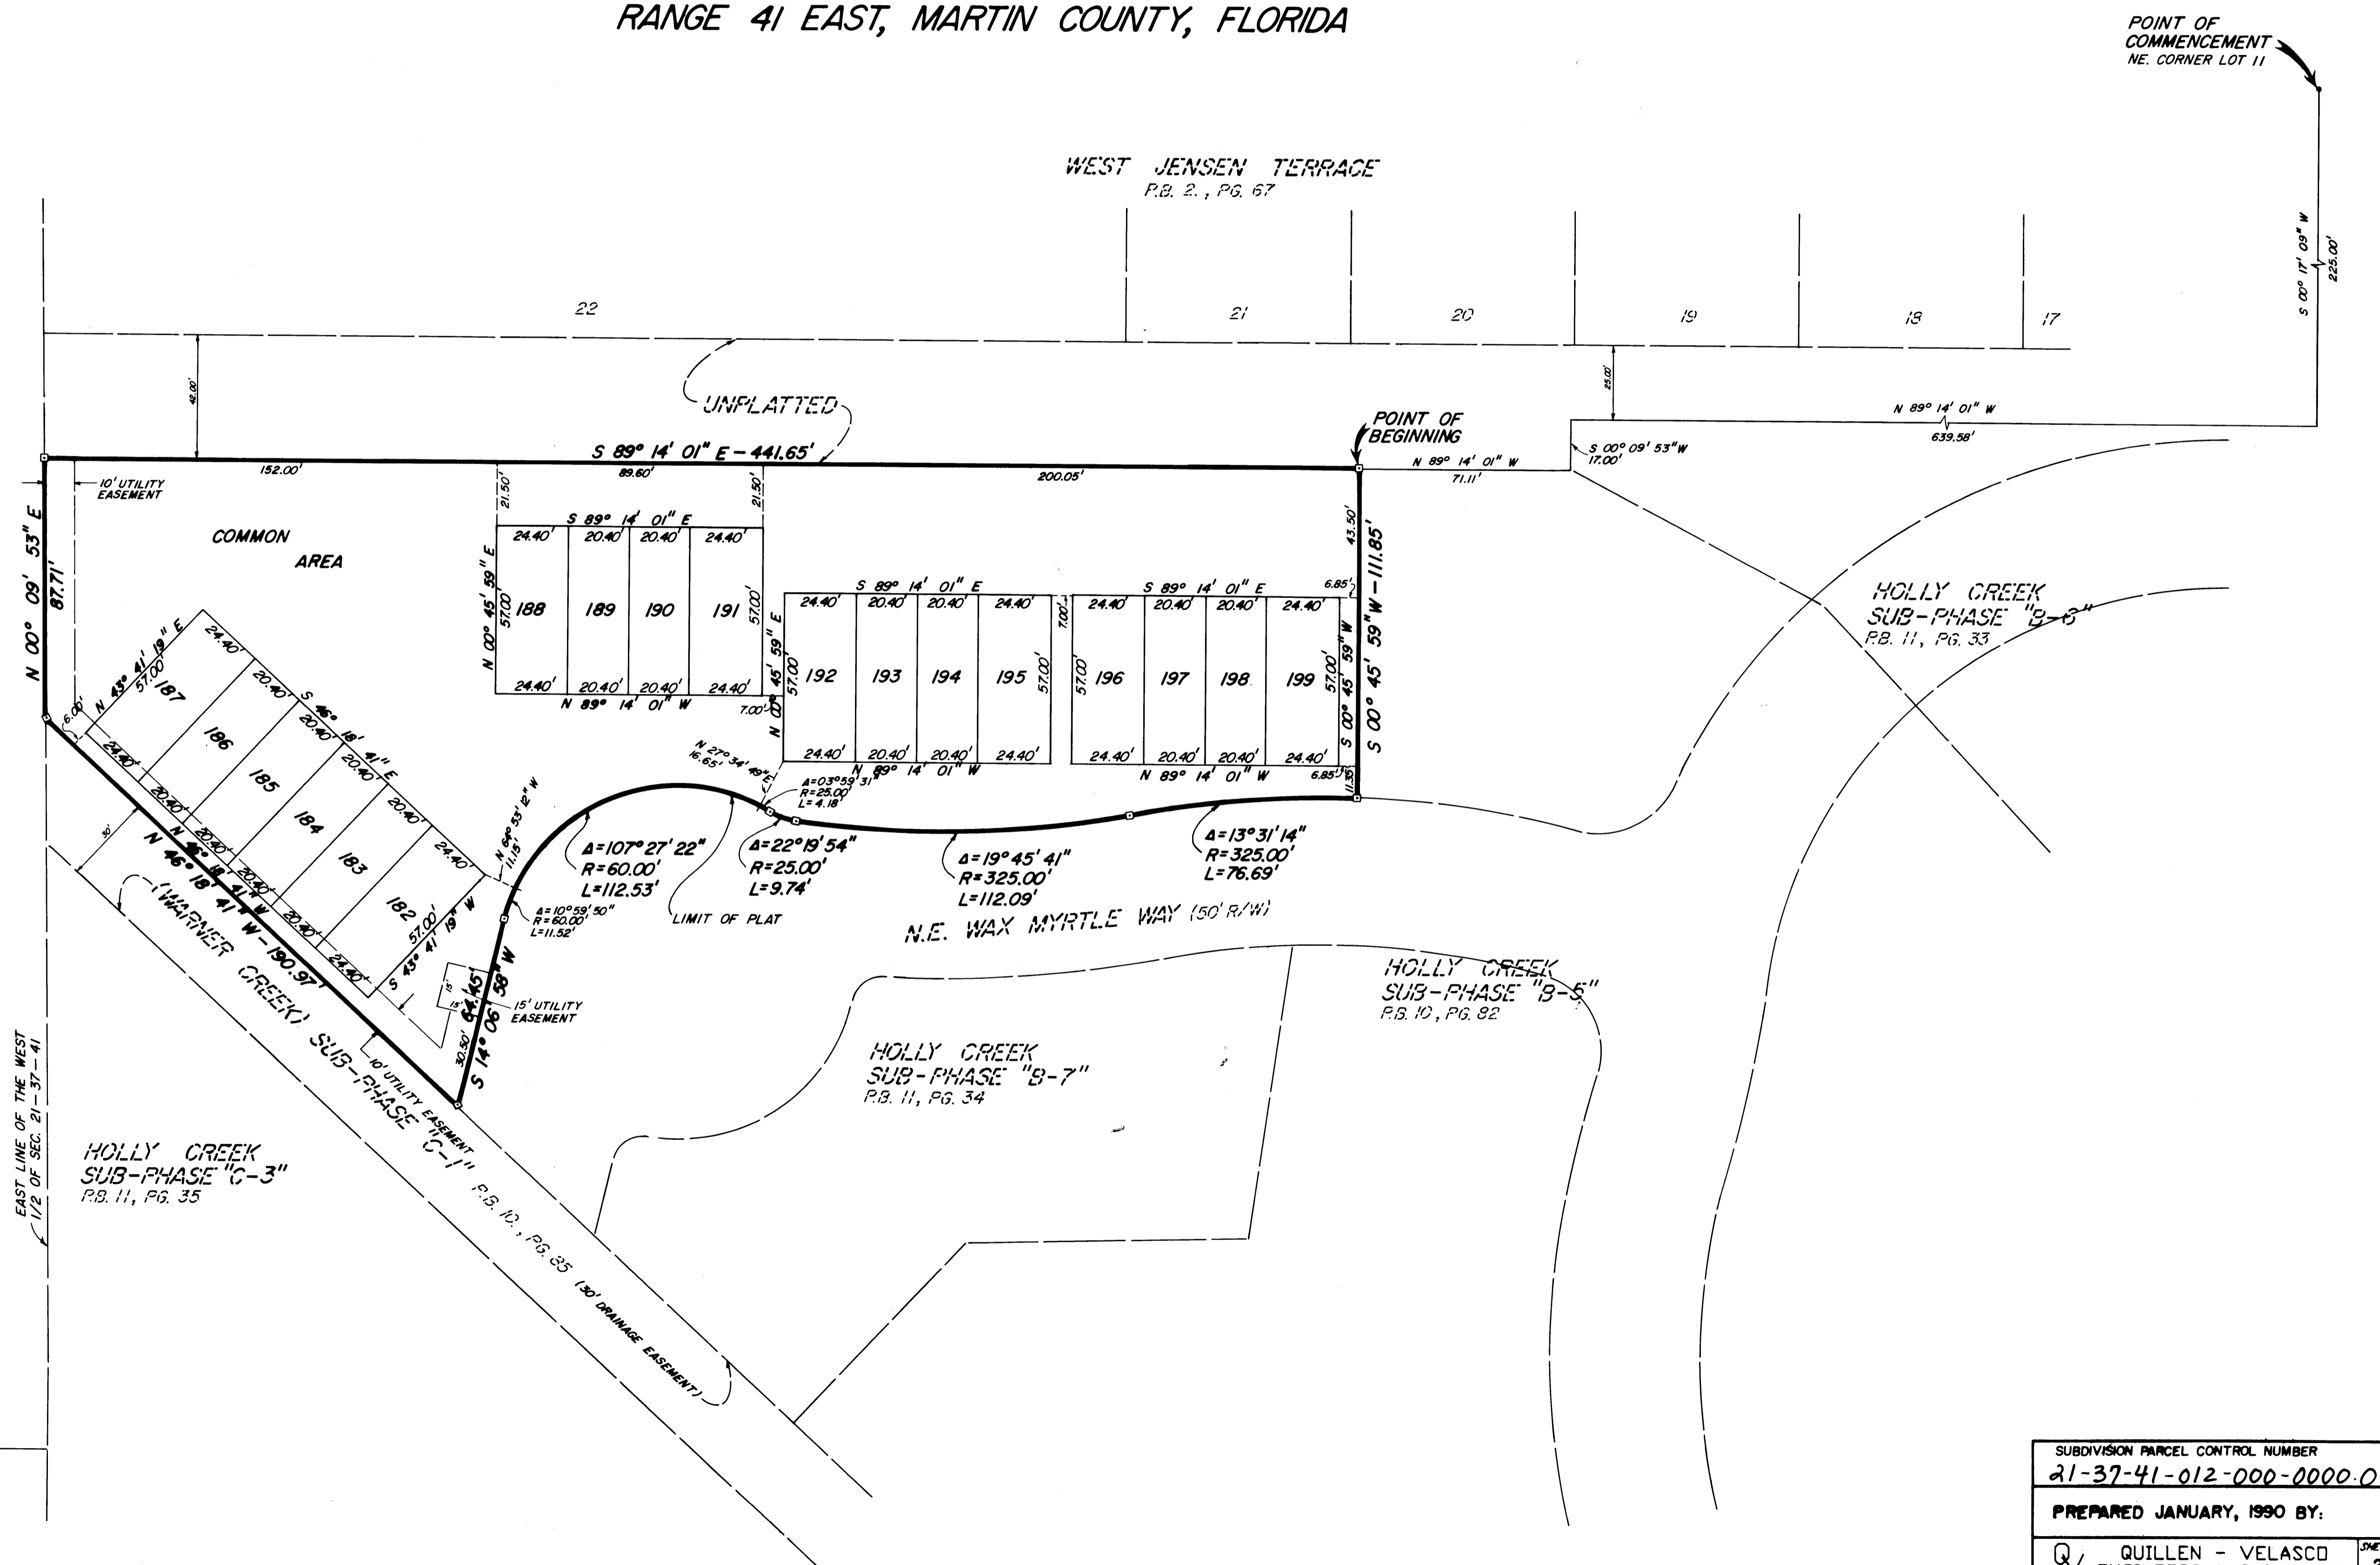


A PLAT OF HOLLY CREEK

SUB-PHASE "D"
SECTION 21, TOWNSHIP 37 SOUTH,
RANGE 41 EAST, MARTIN COUNTY, FLORIDA

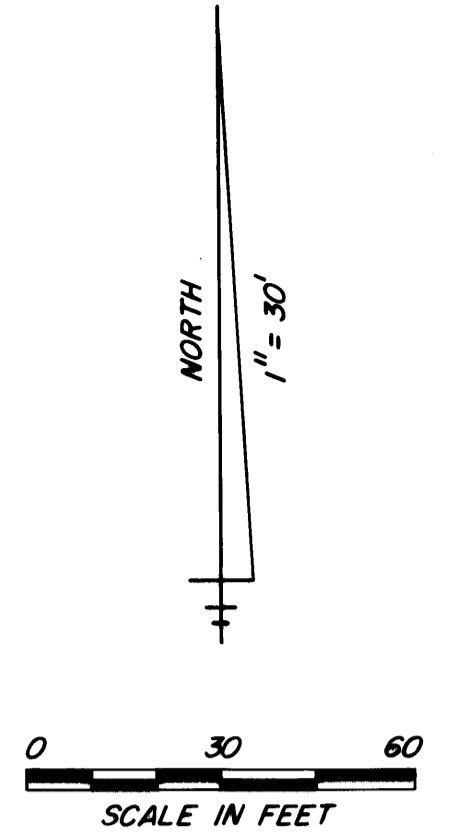

LEGEND
 □ — DENOTES PERMANENT REFERENCE MONUMENT (NO. 4557)

| | |
|--|--|
| SUBDIVISION PARCEL CONTROL NUMBER | |
| 21-37-41-012-000-0000-0 | |
| PREPARED JANUARY, 1990 BY: | |
| Q | QUILLEN - VELASCO ENGINEERS & SURVEYORS |
| 1532-E S.E. VILLAGE GREEN DRIVE PORT ST. LUCIE, FLORIDA (305) 335-4466, 879-0477 | |
| SHEET | 2 |
| OF | 2 |