


NO.	DELTA/BEARING	RADIUS	LEN./DIST.	TANGENT
1	96° 18' 36"	25.00	42.02	27.92
2	87° 28' 56"	25.00	38.17	23.92
3	90° 00' 00"	75.00	117.81	75.00
4	90° 00' 00"	25.00	39.27	25.00
5	90° 16' 06"	25.00	39.39	25.12
6	85° 51' 28"	25.00	37.46	23.25
7	N 84° 50' 21" W		20.00	
8	N 05° 09' 39" E		3.00	
9	24° 06' 44"	75.00	31.56	16.02
10	24° 06' 45"	75.00	31.56	16.02
11	0° 54' 24"	75.00	1.19	0.59
12	N 84° 50' 21" W		21.00	
13	13° 59' 16"	75.00	18.31	9.20
14	24° 03' 51"	75.00	31.50	15.99
15	03° 49' 11"	75.00	5.00	2.50
16	03° 49' 11"	200.00	13.33	6.67
17	13° 59' 16"	200.00	48.83	24.54
18	0° 54' 24"	200.00	3.16	1.58
19	13° 29' 52"	200.00	47.12	23.67
20	04° 17' 37"	50.00	3.75	1.87
21	41° 27' 01"	50.00	36.17	18.92
22	16° 53' 07"	50.00	14.74	7.42

A PLAT OF
PLAT No. 1
SUMMERFIELD GOLF CLUB PHASE I-A, A P.U.D.
 BEING A REPLAT OF A PORTION OF LOTS 1, 2 AND 3 UNLETTERED BLOCK
 OF THE REVISED PLAT OF VISTA SALERNO RECORDED IN PLAT BOOK 3, PAGE 1
 MARTIN COUNTY, FLORIDA. ALSO LYING IN SECTIONS
 35 AND 36, TOWNSHIP 38 SOUTH, RANGE 41 EAST MARTIN COUNTY, FLORIDA.

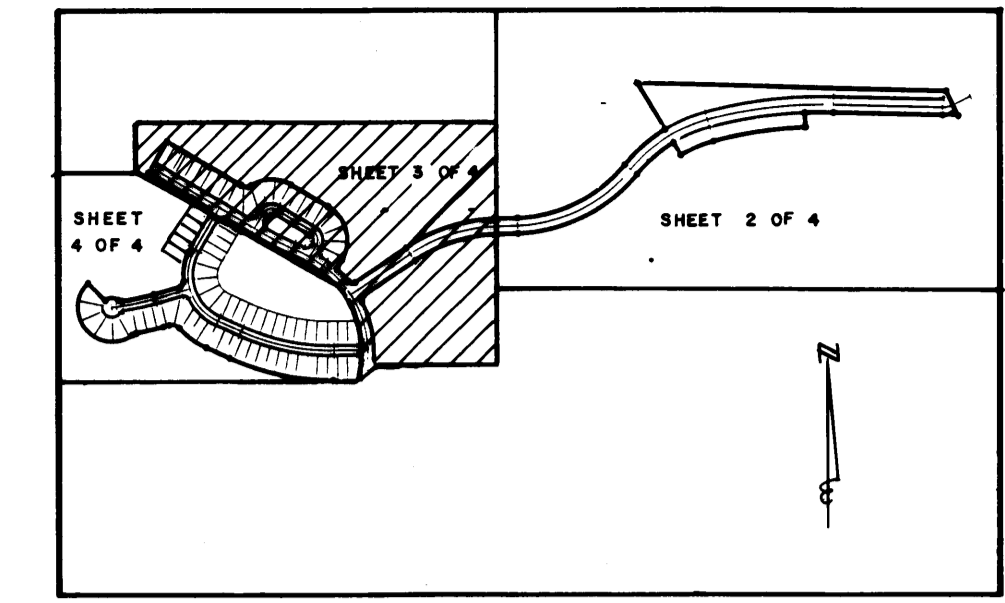


I, MARSHA STILLER, CLERK OF THE CIRCUIT COURT OF MARTIN COUNTY, FLORIDA, HEREBY CERTIFY THAT THIS PLAT WAS FILED FOR RECORD IN PLAT BOOK PAGE _____, MARTIN COUNTY, FLORIDA, PUBLIC RECORDS, THIS _____ DAY OF _____, 19____.

MARSHA STILLER,
 CLERK CIRCUIT COURT
 MARTIN COUNTY, FLORIDA.

BY: _____
 DEPUTY CLERK

FILE NO. _____

(CIRCUIT COURT SEAL)

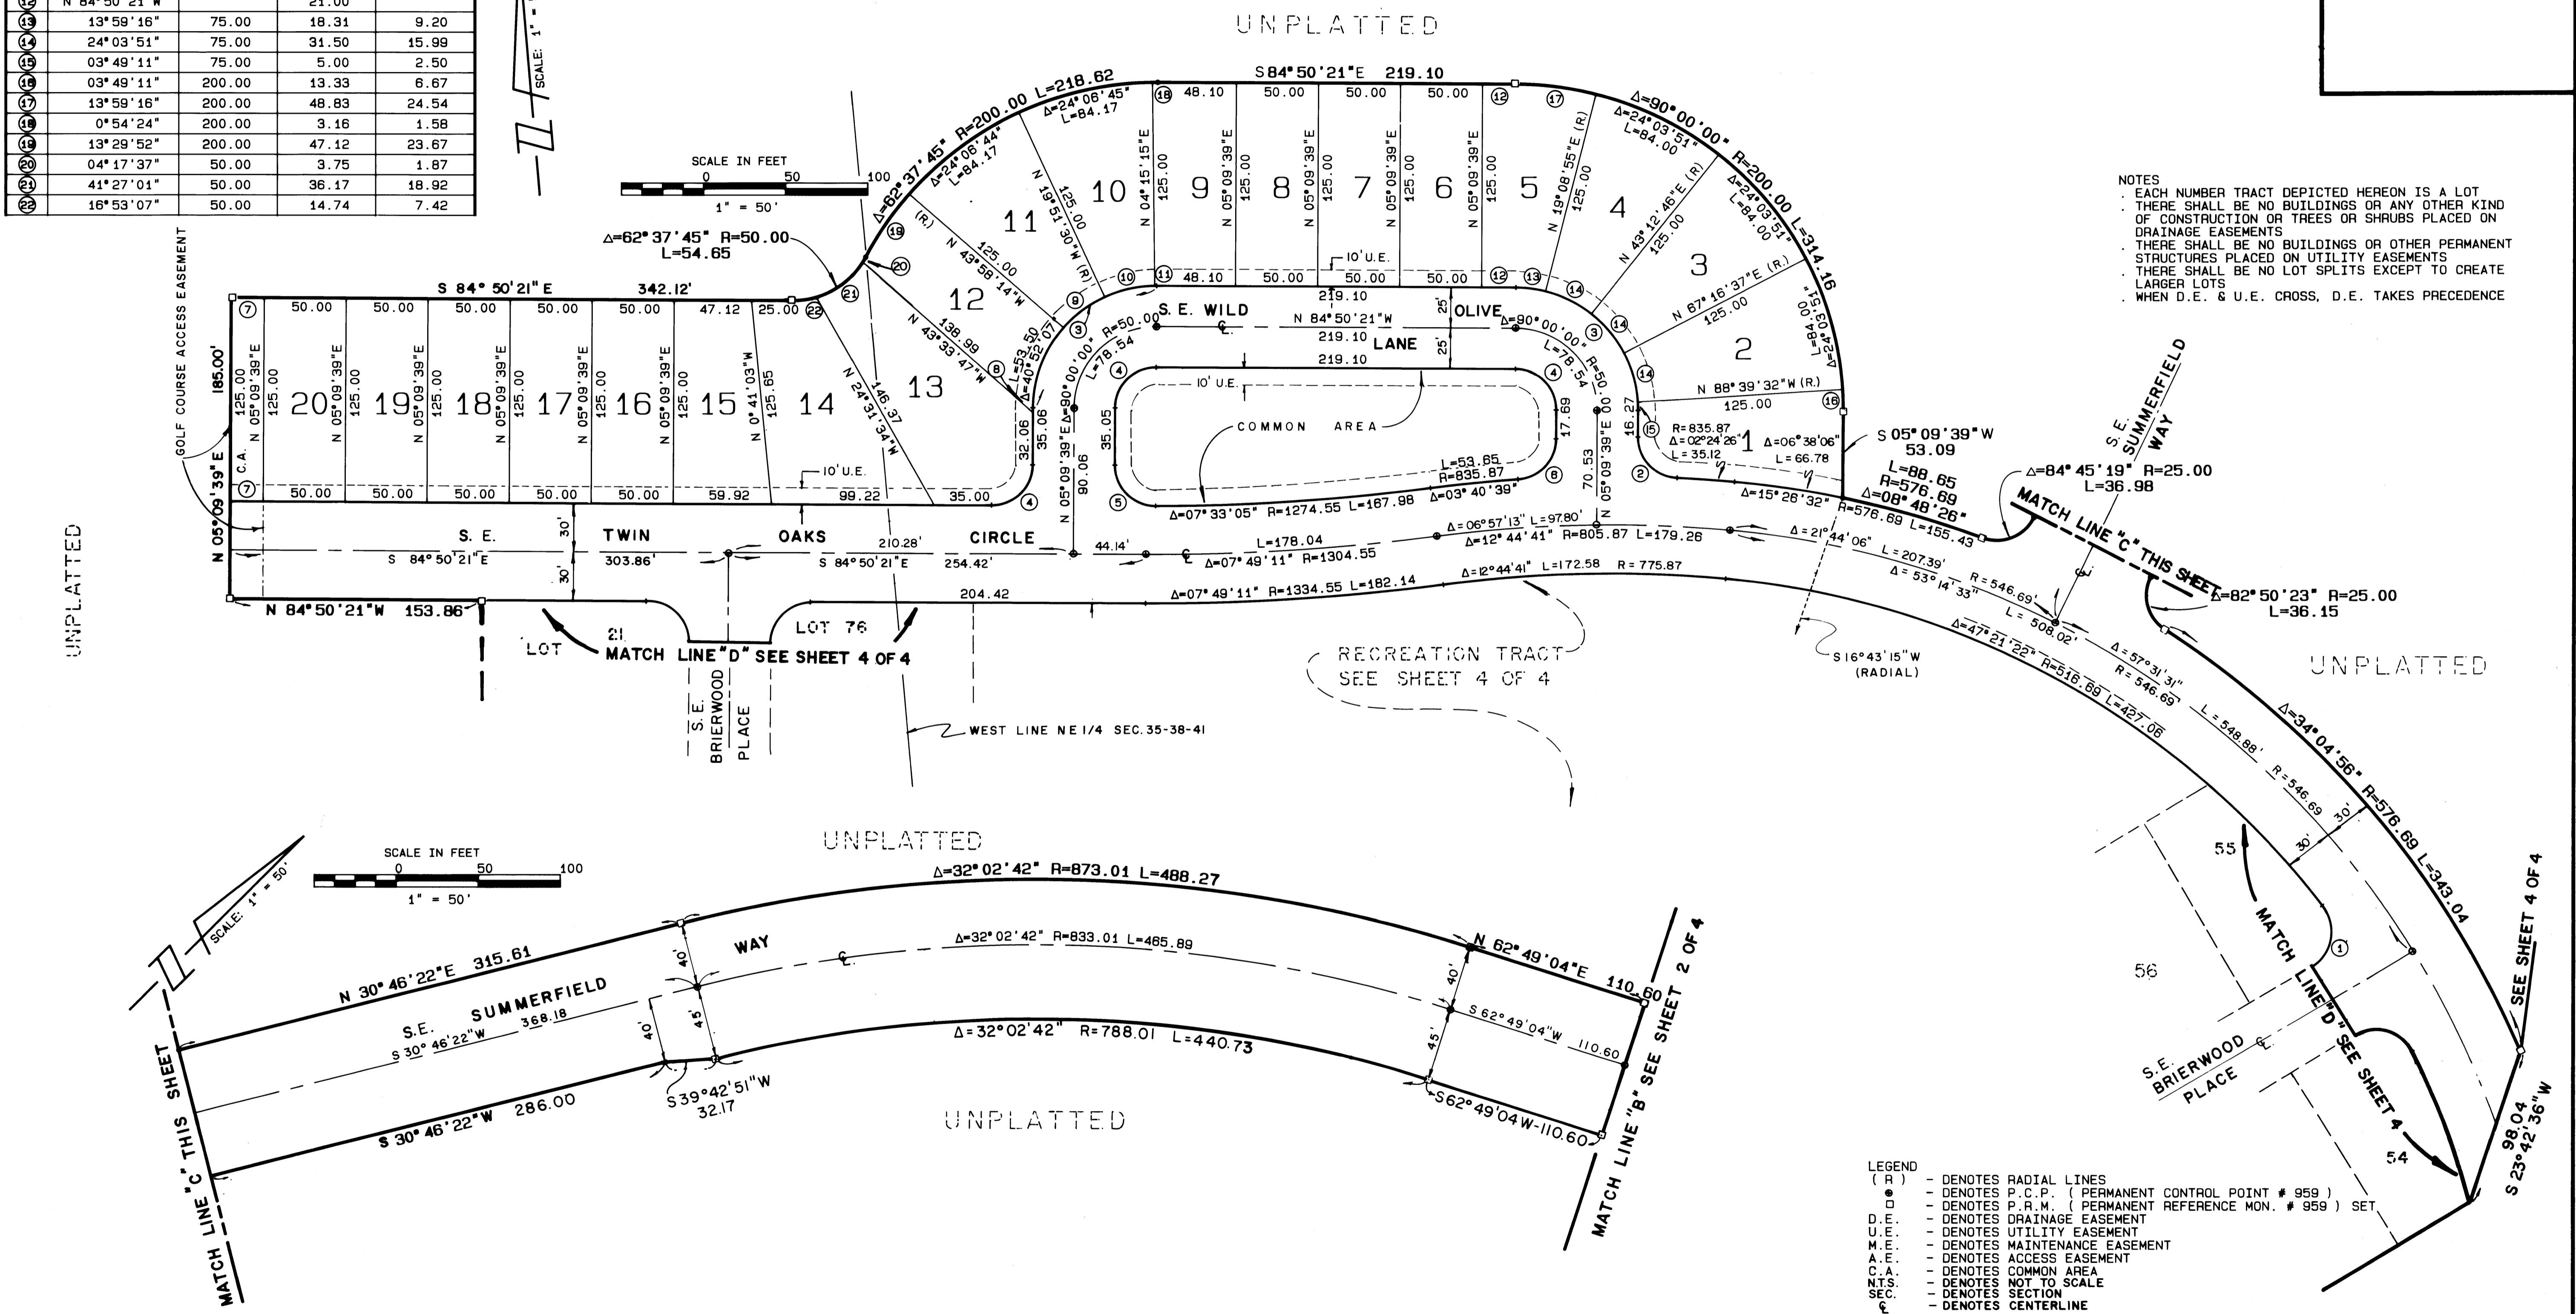

NOTES

- EACH NUMBER TRACT DEPICTED HEREON IS A LOT.
- THERE SHALL BE NO BUILDINGS OR ANY OTHER KIND OF CONSTRUCTION OR TREES OR SHRUBS PLACED ON DRAINAGE EASEMENTS.
- THERE SHALL BE NO BUILDINGS OR OTHER PERMANENT STRUCTURES PLACED ON UTILITY EASEMENTS.
- THERE SHALL BE NO LOT SPLITS EXCEPT TO CREATE LARGER LOTS.
- WHEN D.E. & U.E. CROSS, D.E. TAKES PRECEDENCE.

BEARING BASE : THE NORTHERLY LINE OF GOVERNMENT LOT ONE, SECTION 35, TOWNSHIP 38 SOUTH, RANGE 42 EAST, & THE OLD SOUTH LINE OF HANSON GRANT IS TAKEN TO BEAR N.65 52 18 E. & ALL BEARINGS SHOWN ARE RELATIVE THERETO.

THIS PLAT PREPARED BY:
 THOMAS C. VOKOUN, P.L.S.
 FOR
 LINDAHL, BROWNING, FERRARI & HELLSTROM, INC.

LINDAHL, BROWNING, FERRARI & HELLSTROM, INC. CONSULTING ENGINEERS, PLANNERS & SURVEYORS P.O. BOX 727 JUPITER, FLORIDA 33408		3	4
2222 COLONIAL BLVD. SUITE 200 FORT PIERCE, FLORIDA 34950			