


GLUTSCH'S S.D. (P.B. 1 PG. 213)
(ST. LUCIE RECORDS)

SCALE: 1" = 50'
SEC. 28 TWP. 37 S.; RGE. 41 E.
SEC. 33 TWP. 37 S.; RGE. 41 E.

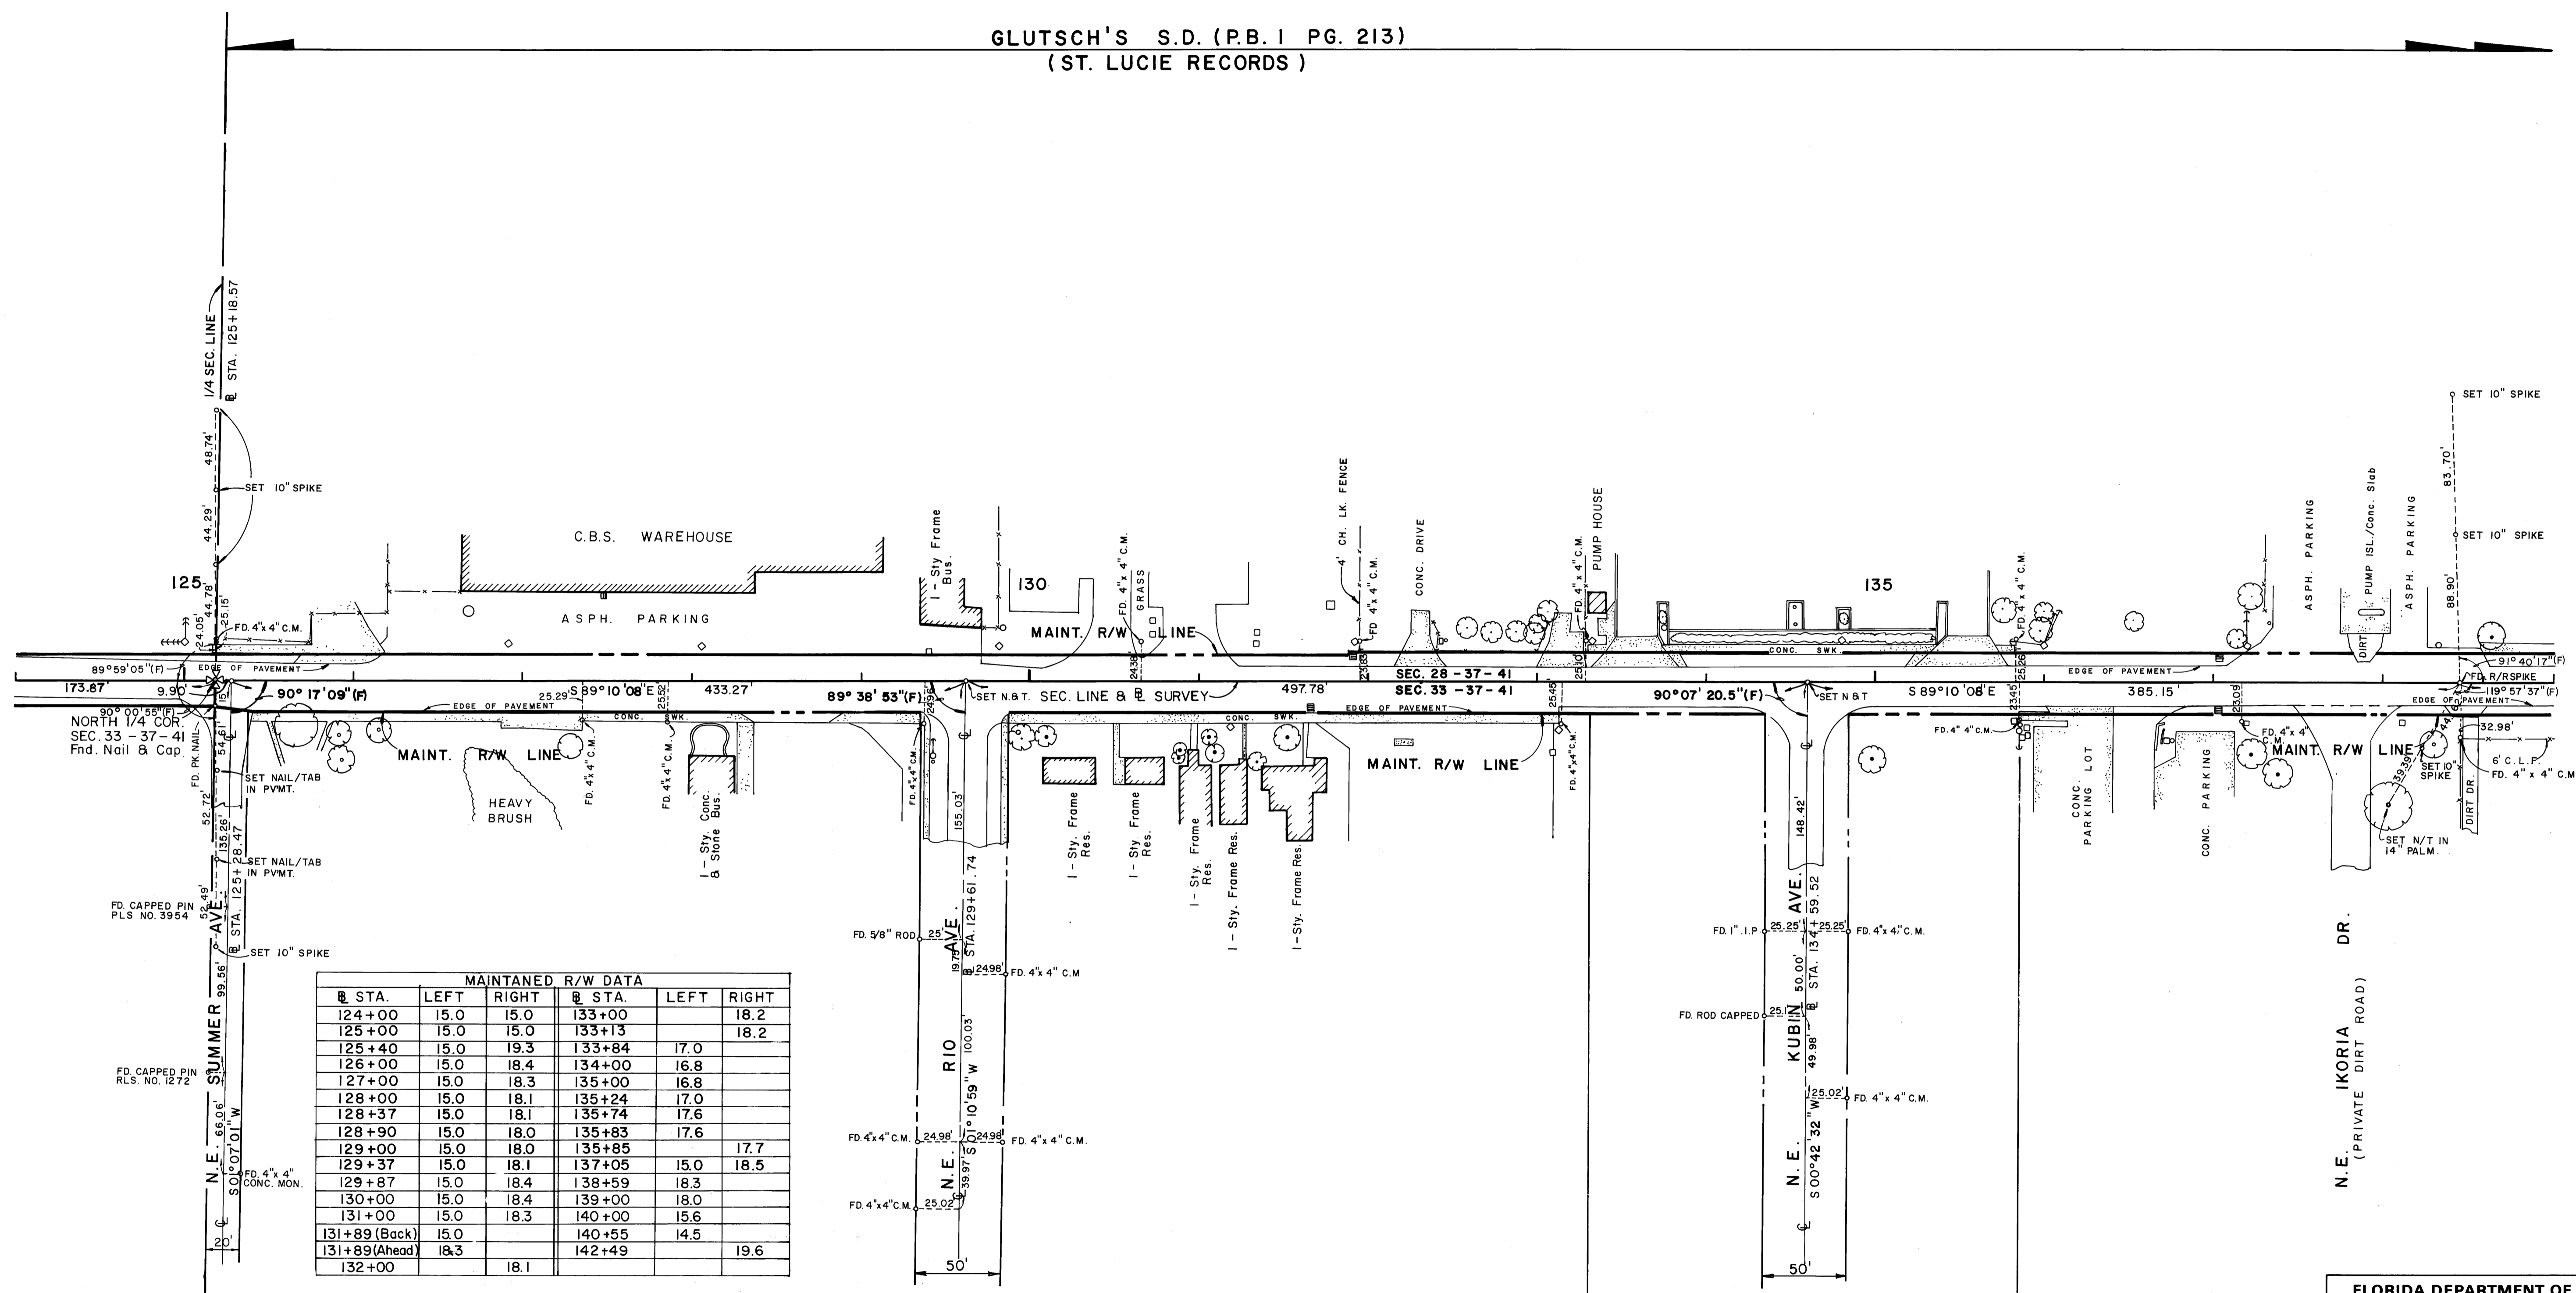

MAINTAINED R/W DATA				
STA.	LEFT	RIGHT	STA.	RIGHT
124+00	15.0	15.0	133+00	18.2
125+00	15.0	15.0	133+13	18.2
125+40	15.0	19.3	133+84	17.0
126+00	15.0	18.4	134+00	16.8
127+00	15.0	18.3	135+00	16.8
128+00	15.0	18.1	135+24	17.0
128+37	15.0	18.1	135+74	17.6
128+90	15.0	18.0	135+83	17.6
129+00	15.0	18.0	135+85	17.7
129+37	15.0	18.1	137+05	15.0
129+87	15.0	18.4	138+59	18.3
130+00	15.0	18.4	139+00	18.0
131+00	15.0	18.3	140+00	15.6
131+89 (Back)	15.0		140+55	14.5
131+89 (Ahead)	18.3		142+49	19.6
132+00		18.1		

RIO ST. LUCIE
P.B. 4 PG. 99 (ST. LUCIE RECORDS)

RIVER TERRACE
P.B. 2 PG. 59 A

FLORIDA DEPARTMENT OF TRANSPORTATION
RIGHT OF WAY ENGINEERING SECTION

MAINTENANCE MAP

STATE ROAD NO. 707 MARTIN COUNTY

BY	DATE	APPROVED BY	DATE
WILSON	05-06-87	<i>[Signature]</i>	3-25-93
TRACED	WILSON	12-03-87	
CHECKED	REINOSO	10-12-88	

DISTRICT ADMIN. OF SURVEYING & MAPPING
MAPS PREPARED BY DISTRICT 4 FIELD BOOK NOS. 1000598,
R.T.-OF-WAY ENG. DEPT. 1000599, 1022002, 1033703-A

W.P.I. NO. SCALE 1" = 50'

SECTION 89030 - MAINT. (1) SHEET 3 OF 9

REVISION	BY	DATE