


F.A. PROJECT NO.	SHEET NO.
N/A	

GLUTSCH'S S.D. (P.B.1 PG. 213)  
(ST. LUCIE RECORDS)

RIO ST. LUCIE TERRACE  
(P.B. 74 PG. 14 B)

N  
SCALE: 1" = 50'  
TWP. 37 S., RGE. 41 E.

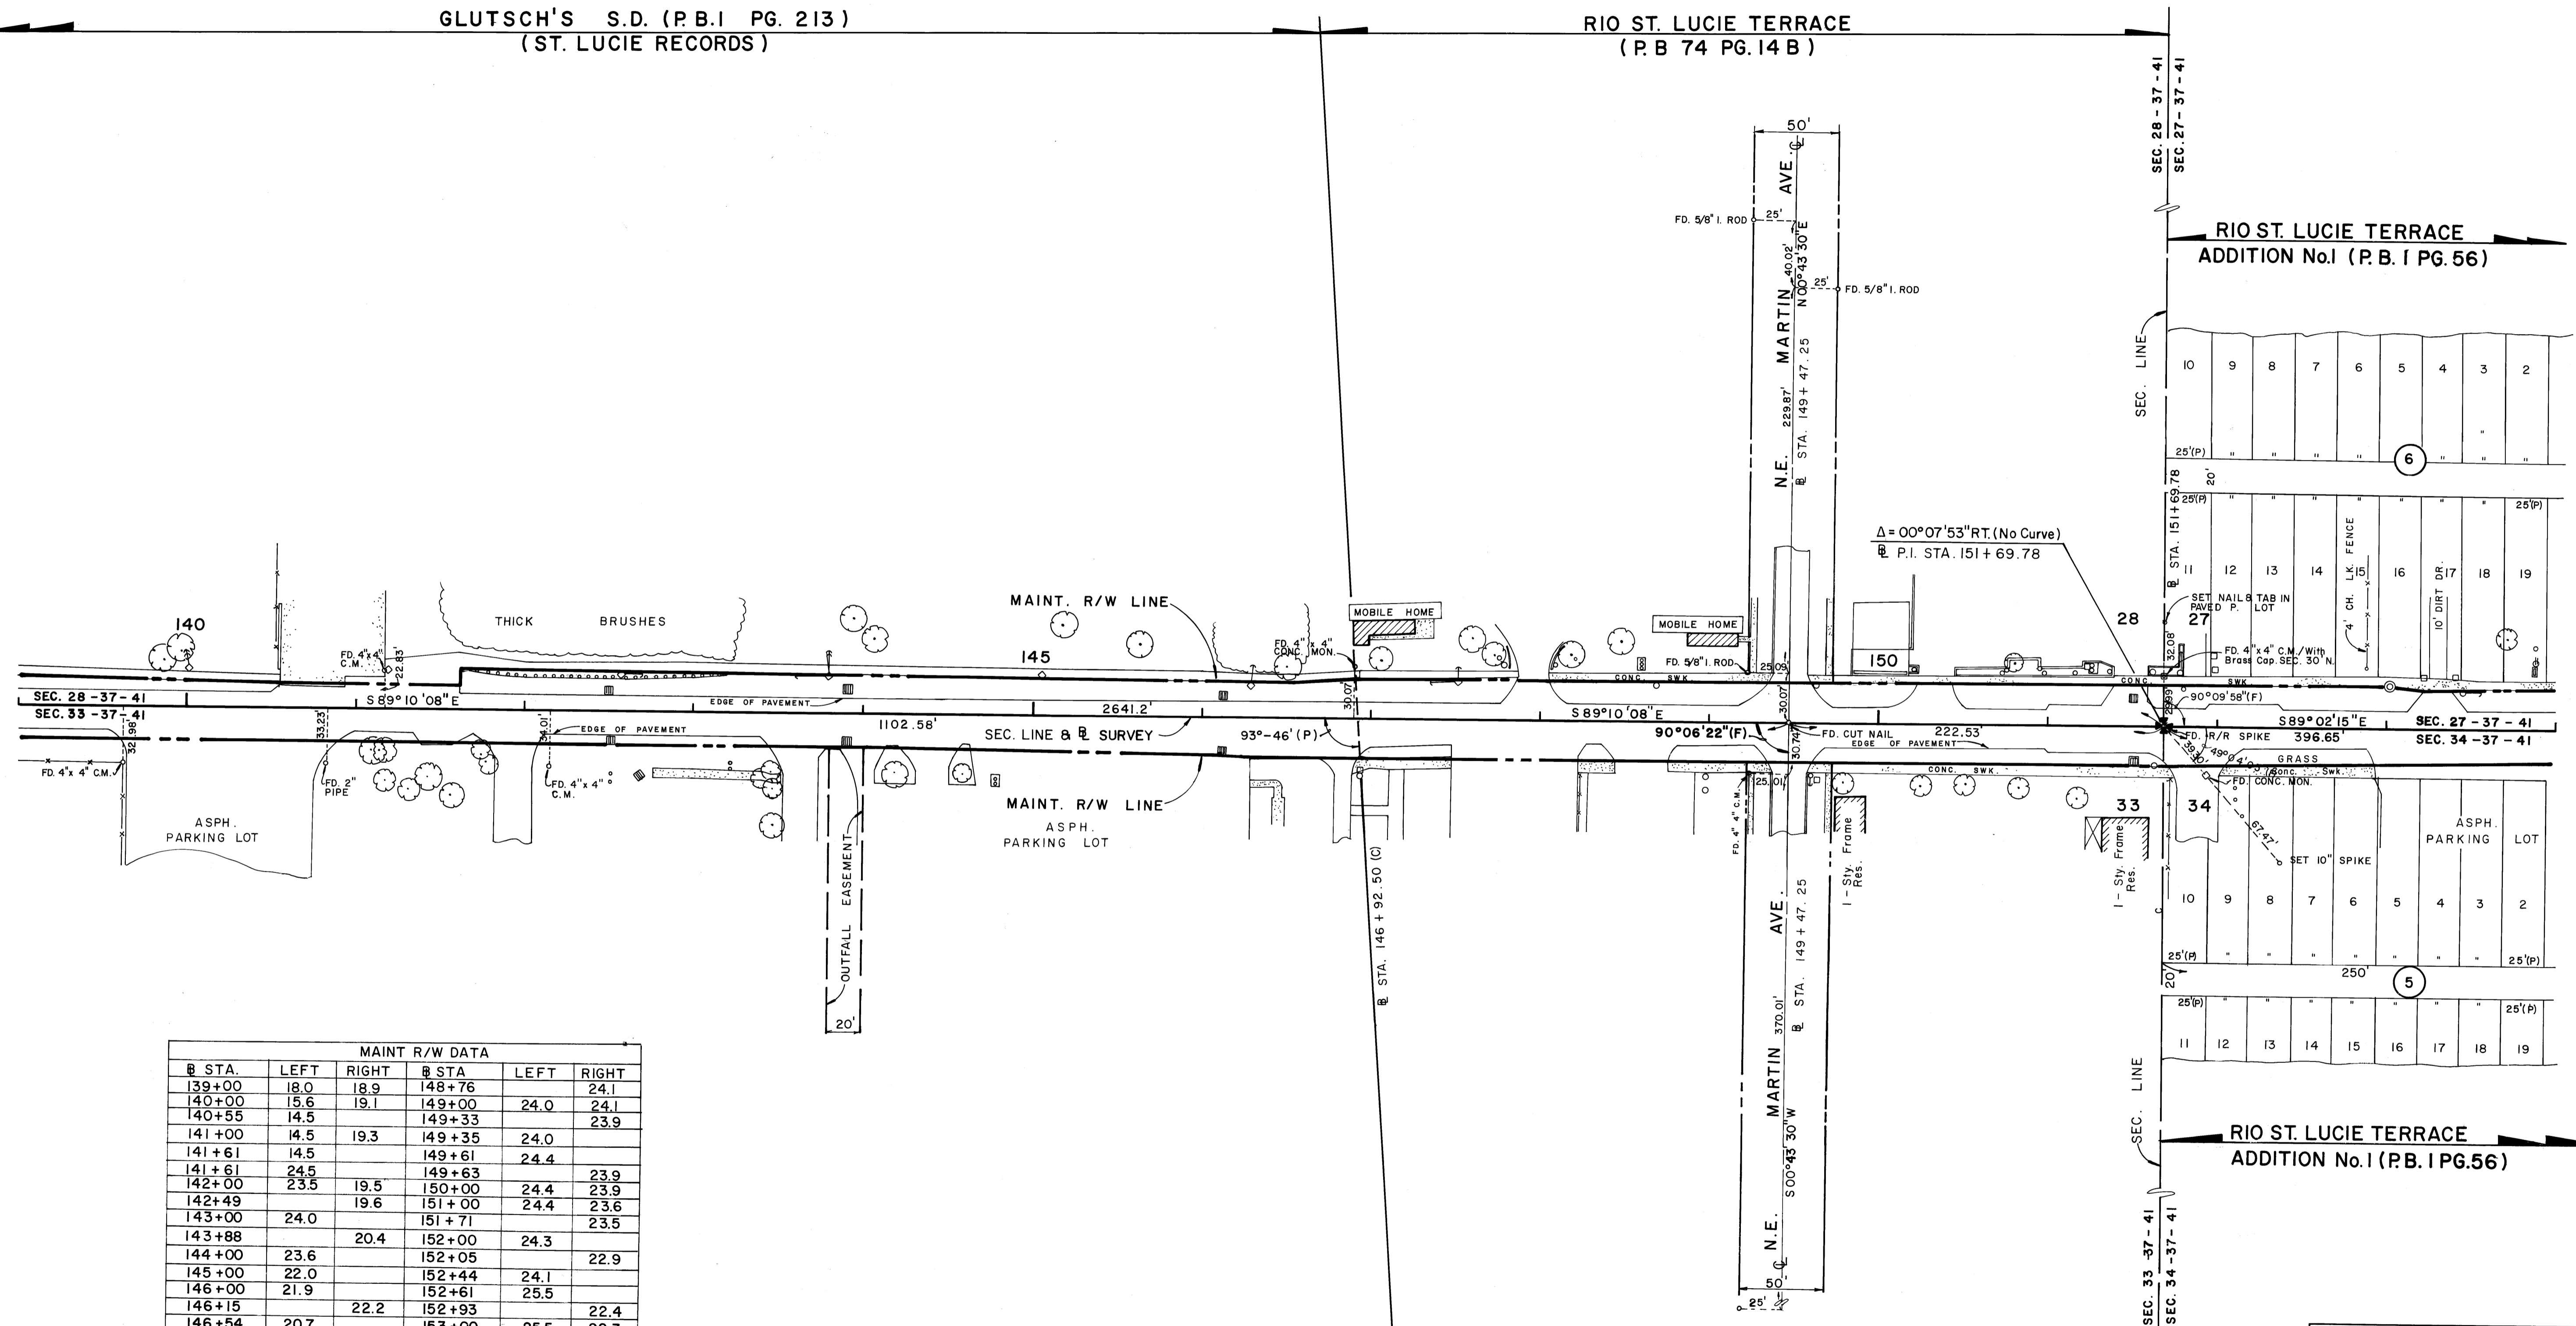

MAINT R/W DATA					
B STA.	LEFT	RIGHT	B STA.	LEFT	RIGHT
139+00	18.0	18.9	148+76		24.1
140+00	15.6	19.1	149+00	24.0	24.1
140+55	14.5		149+33		23.9
141+00	14.5	19.3	149+35	24.0	
141+61	14.5		149+61	24.4	
141+61	24.5		149+63		23.9
142+00	23.5	19.5	150+00	24.4	23.9
142+49		19.6	151+00	24.4	23.6
143+00	24.0		151+71		23.5
143+88		20.4	152+00	24.3	
144+00	23.6		152+05		22.9
145+00	22.0		152+44	24.1	
146+00	21.9		152+61	25.5	
146+15		22.2	152+93		22.4
146+54	20.7		153+00	25.5	22.3
146+94	23.5		153+23	23.2	
147+00	23.5	24.3	153+39	23.2	
147+48		23.2	153+53	23.8	
147+87	23.7		154+00	23.9	20.3
148+06	23.4				
148+23		24.2			
148+45		24.2			

FLORIDA DEPARTMENT OF TRANSPORTATION  
RIGHT OF WAY ENGINEERING SECTION

## MAINTENANCE MAP

STATE ROAD NO. 707 MARTIN COUNTY

DRAWN	BY	DATE	APPROVED BY	DATE
WILSON	WILSON	05-06-87	<i>[Signature]</i>	3-25-93
TRACED	WILSON	12-03-87		
CHECKED	REINOSO	10-12-88		

DISTRICT ADMIN. OF SURVEYING & MAPPING  
MAPS PREPARED BY DISTRICT 4 FIELD BOOK NOS. 1000598,  
RT.-OF-WAY ENG. DEPT. 1000599, 1022002, 1033703-A  
W.P.I. NO. SCALE 1" = 50'

SECTION 89030 - MAINT. (1) SHEET 4 OF 9

REVISION	BY	DATE