

SCALE: 1" = 50'


SEC. 27 TWP. 37 S., RGE. 41 E.
SEC. 34 TWP. 37 S., RGE. 41 E.

Ⓡ CURVE DATA NO. 3

Δ = 90° 02' 11" LT.
R = 207.47'
T = 207.60'
L = 326.02'
P.I. STA. 168 + 20.43
P.C. Ⓡ STA. 166 + 12.83
P.T. Ⓡ STA. 169 + 38.85
C.B. = N 45° 56' 40" E

Ⓡ CURVE DATA NO. 4

Δ = 90° 32' 03" RT.
R = 469.02'
T = 473.42'
L = 741.11'
P.I. STA. 180 + 53.51
P.C. Ⓡ STA. 175 + 80.09
P.T. Ⓡ STA. 183 + 21.20
C.B. = N 46° 11' 36" E

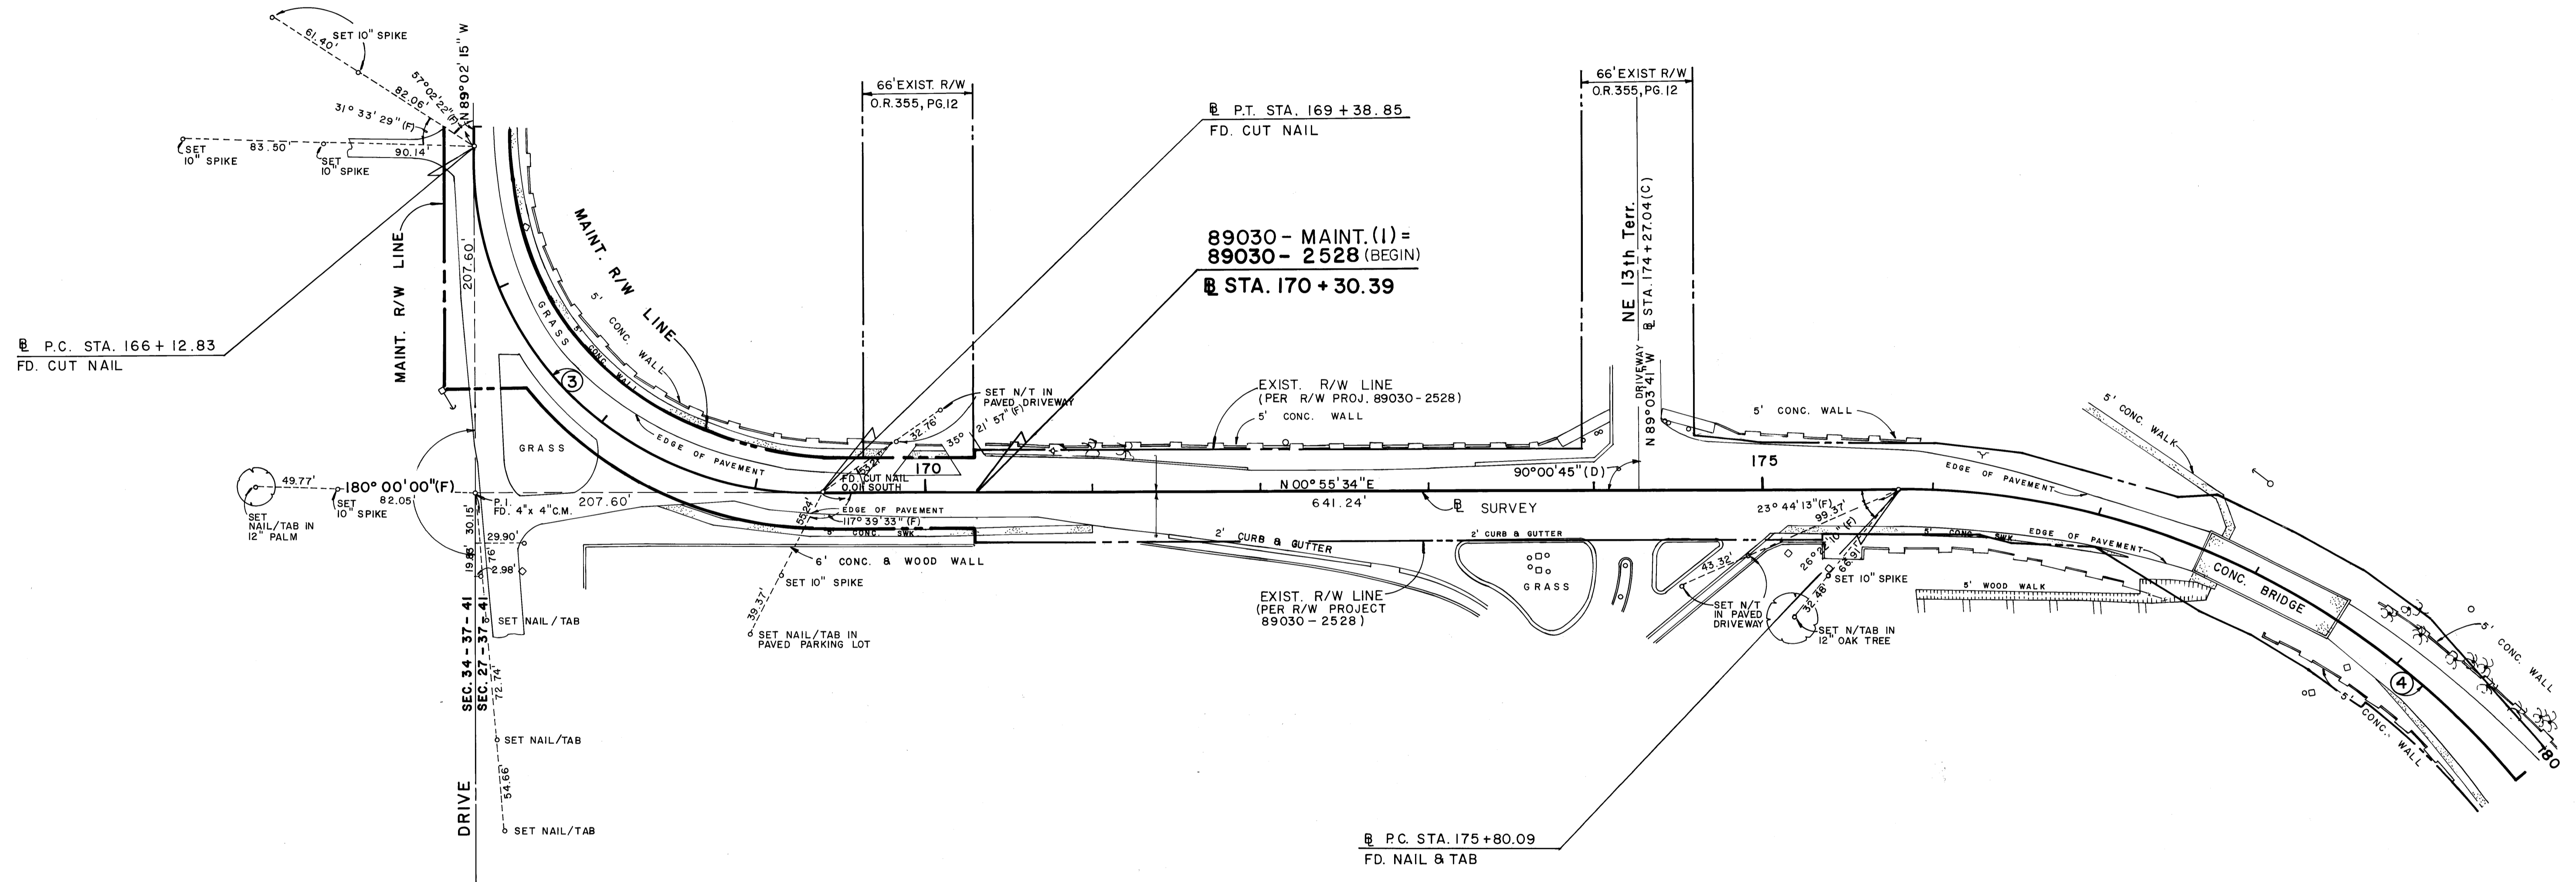

MAINT. R/W LINE

B STA.	LEFT	RIGHT
164 + 78.00		17.9
165 + 00.00	20.80	17.9
166 + 00.00	21.30	17.9
167 + 00.00	42.00	17.9
(Tang. Offset)		
P.I. 168 + 20.43		
P.I. + 100.00	58.90	
P.I. + 200.00	22.20	22.00
170 + 00.00	20.30	22.10
170 + 30.39	20.30	22.10
171 + 00.00	25.00	30.00

EXIST. R/W (MAINT) DATA

Ⓡ STA.	LEFT	Ⓡ STA.	RIGHT
174 + 60.05	32.03	175 + 36.64	30.00 BACK
174 + 89.73	29.04	175 + 36.64	28.00 AHEAD
175 + 00.00	28.00	176 + 31.64	25.36
175 + 35.00	28.00	177 + 05.95	18.89
175 + 80.09	28.00	177 + 57.00	31.70
176 + 00.00	28.00	177 + 64.00	33.00
176 + 55.00	27.00	178 + 00.00	33.00
176 + 63.28	24.43	178 + 56.00	33.00
177 + 40.25	24.06	178 + 61.00	33.19
177 + 64.00	33.00	179 + 00.00	33.00 BACK
178 + 00.00	33.00	179 + 00.00	28.96 AHEAD
178 + 56.00	33.00	181 + 69.54	27.09
178 + 61.00	32.78	181 + 79.09	30.00
179 + 00.00	33.00		
179 + 66.47	23.81		
180 + 36.42	23.99		
181 + 85.95	33.24		
181 + 94.82	69.43		

FLORIDA DEPARTMENT OF TRANSPORTATION
RIGHT OF WAY ENGINEERING SECTION

MAINTENANCE MAP

STATE ROAD NO. 707 MARTIN COUNTY

BY	DATE	APPROVED BY	DATE
WILSON	05-06-87	<i>Ant I. Kra</i>	3-25-93
TRACED	WILSON	12-10-87	
CHECKED	REINOSO	10-11-88	

MAPS PREPARED BY DISTRICT 4 FIELD BOOK NOS. 1000598, 1000599, 1033703-A, 1022002
RT. - OF - WAY ENG. DEPT.

W.P.I. NO. SCALE 1" = 50'

SECTION 89030 - MAINT. (1) SHEET 6 OF 9

REVISION	BY	DATE

POLYTRACE 033