


SCALE: 1" = 50'

SEC. 27, TWP. 37 S., RGE. 41 E.  
SEC. 26, TWP. 37 S., RGE. 41 E.

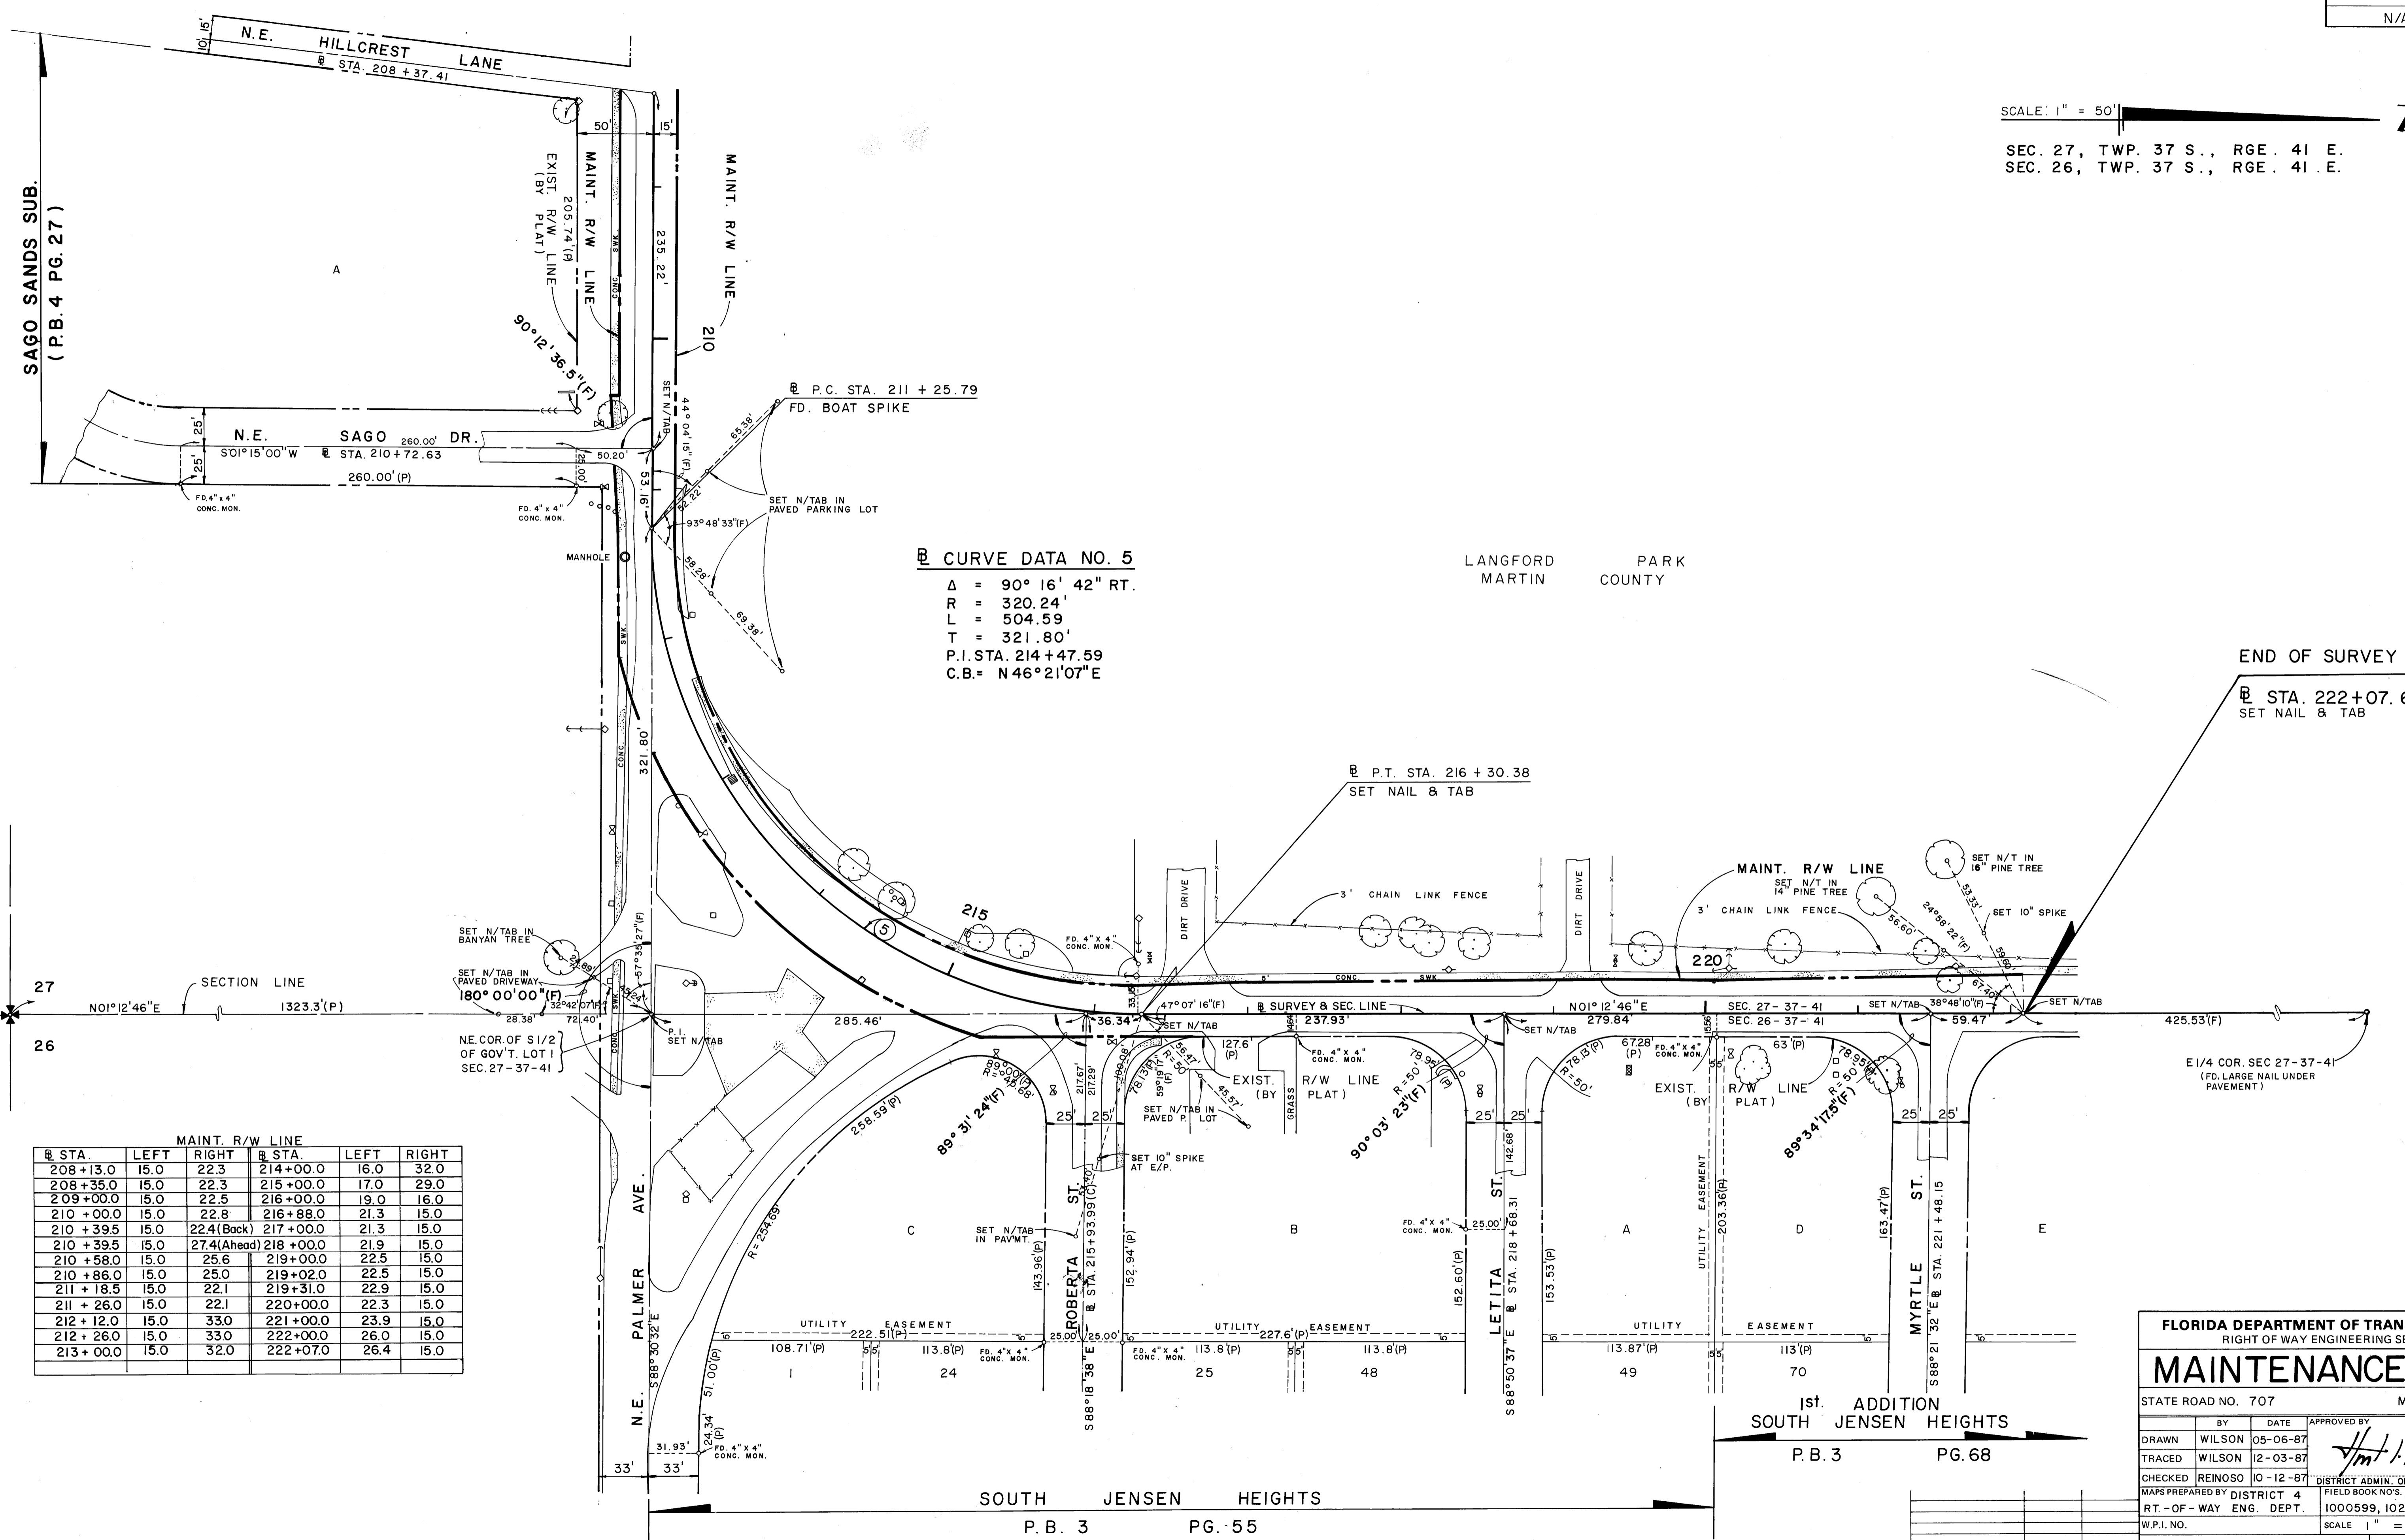

**CURVE DATA NO. 5**

Δ = 90° 16' 42" RT.  
R = 320.24'  
L = 504.59'  
T = 321.80'  
P.I. STA. 214 + 47.59  
C.B. = N 46° 21' 07" E

LANGFORD MARTIN COUNTY

END OF SURVEY  
P.C. STA. 222 + 07.62  
SET NAIL & TAB

MAINT. R/W LINE					
ST. STA.	LEFT	RIGHT	ST. STA.	LEFT	RIGHT
208 + 13.0	15.0	22.3	214 + 00.0	16.0	32.0
208 + 35.0	15.0	22.3	215 + 00.0	17.0	29.0
209 + 00.0	15.0	22.5	216 + 00.0	19.0	16.0
210 + 00.0	15.0	22.8	216 + 88.0	21.3	15.0
210 + 39.5	15.0	22.4 (Back)	217 + 00.0	21.3	15.0
210 + 39.5	15.0	27.4 (Ahead)	218 + 00.0	21.9	15.0
210 + 58.0	15.0	25.6	219 + 00.0	22.5	15.0
210 + 86.0	15.0	25.0	219 + 02.0	22.5	15.0
211 + 18.5	15.0	22.1	219 + 31.0	22.9	15.0
211 + 26.0	15.0	22.1	220 + 00.0	22.3	15.0
212 + 12.0	15.0	33.0	221 + 00.0	23.9	15.0
212 + 26.0	15.0	33.0	222 + 00.0	26.0	15.0
213 + 00.0	15.0	32.0	222 + 07.0	26.4	15.0

FLORIDA DEPARTMENT OF TRANSPORTATION  
RIGHT OF WAY ENGINEERING SECTION

## MAINTENANCE MAP

STATE ROAD NO. 707 MARTIN COUNTY

DRAWN	BY	DATE	APPROVED BY	DATE
WILSON	WILSON	05-06-87	<i>Hmt/kra</i>	3-25-93
TRACED	WILSON	12-03-87		
CHECKED	REINOSO	10-12-87	DISTRICT ADMIN. OF SURVEYING & MAPPING	
MAPS PREPARED BY DISTRICT 4		FIELD BOOK NOS. 1000598,		
R.T. - OF - WAY ENG. DEPT.		1000599, 1022002, 1033703-A		
W.P.I. NO.	SCALE 1" = 50'			

SECTION 89030 - MAINT. (I) SHEET 9 OF 9

POLYTRACE 033