



PLAT NO. 2

SUMMERFIELD GOLF CLUB PHASE I-B, A P.U.D.

LYING IN SECTION 35, TOWNSHIP 38 SOUTH, RANGE 41 EAST
MARTIN COUNTY, FLORIDA

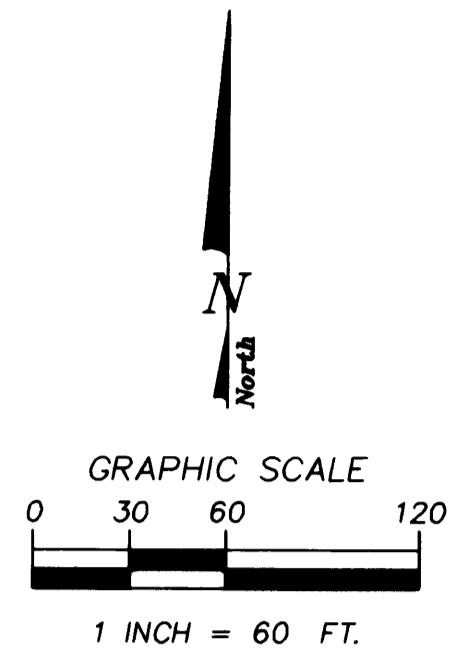


PLAT NO. 1
SUMMERFIELD GOLF CLUB PHASE I-A
PLAT BOOK 13, PAGE 27

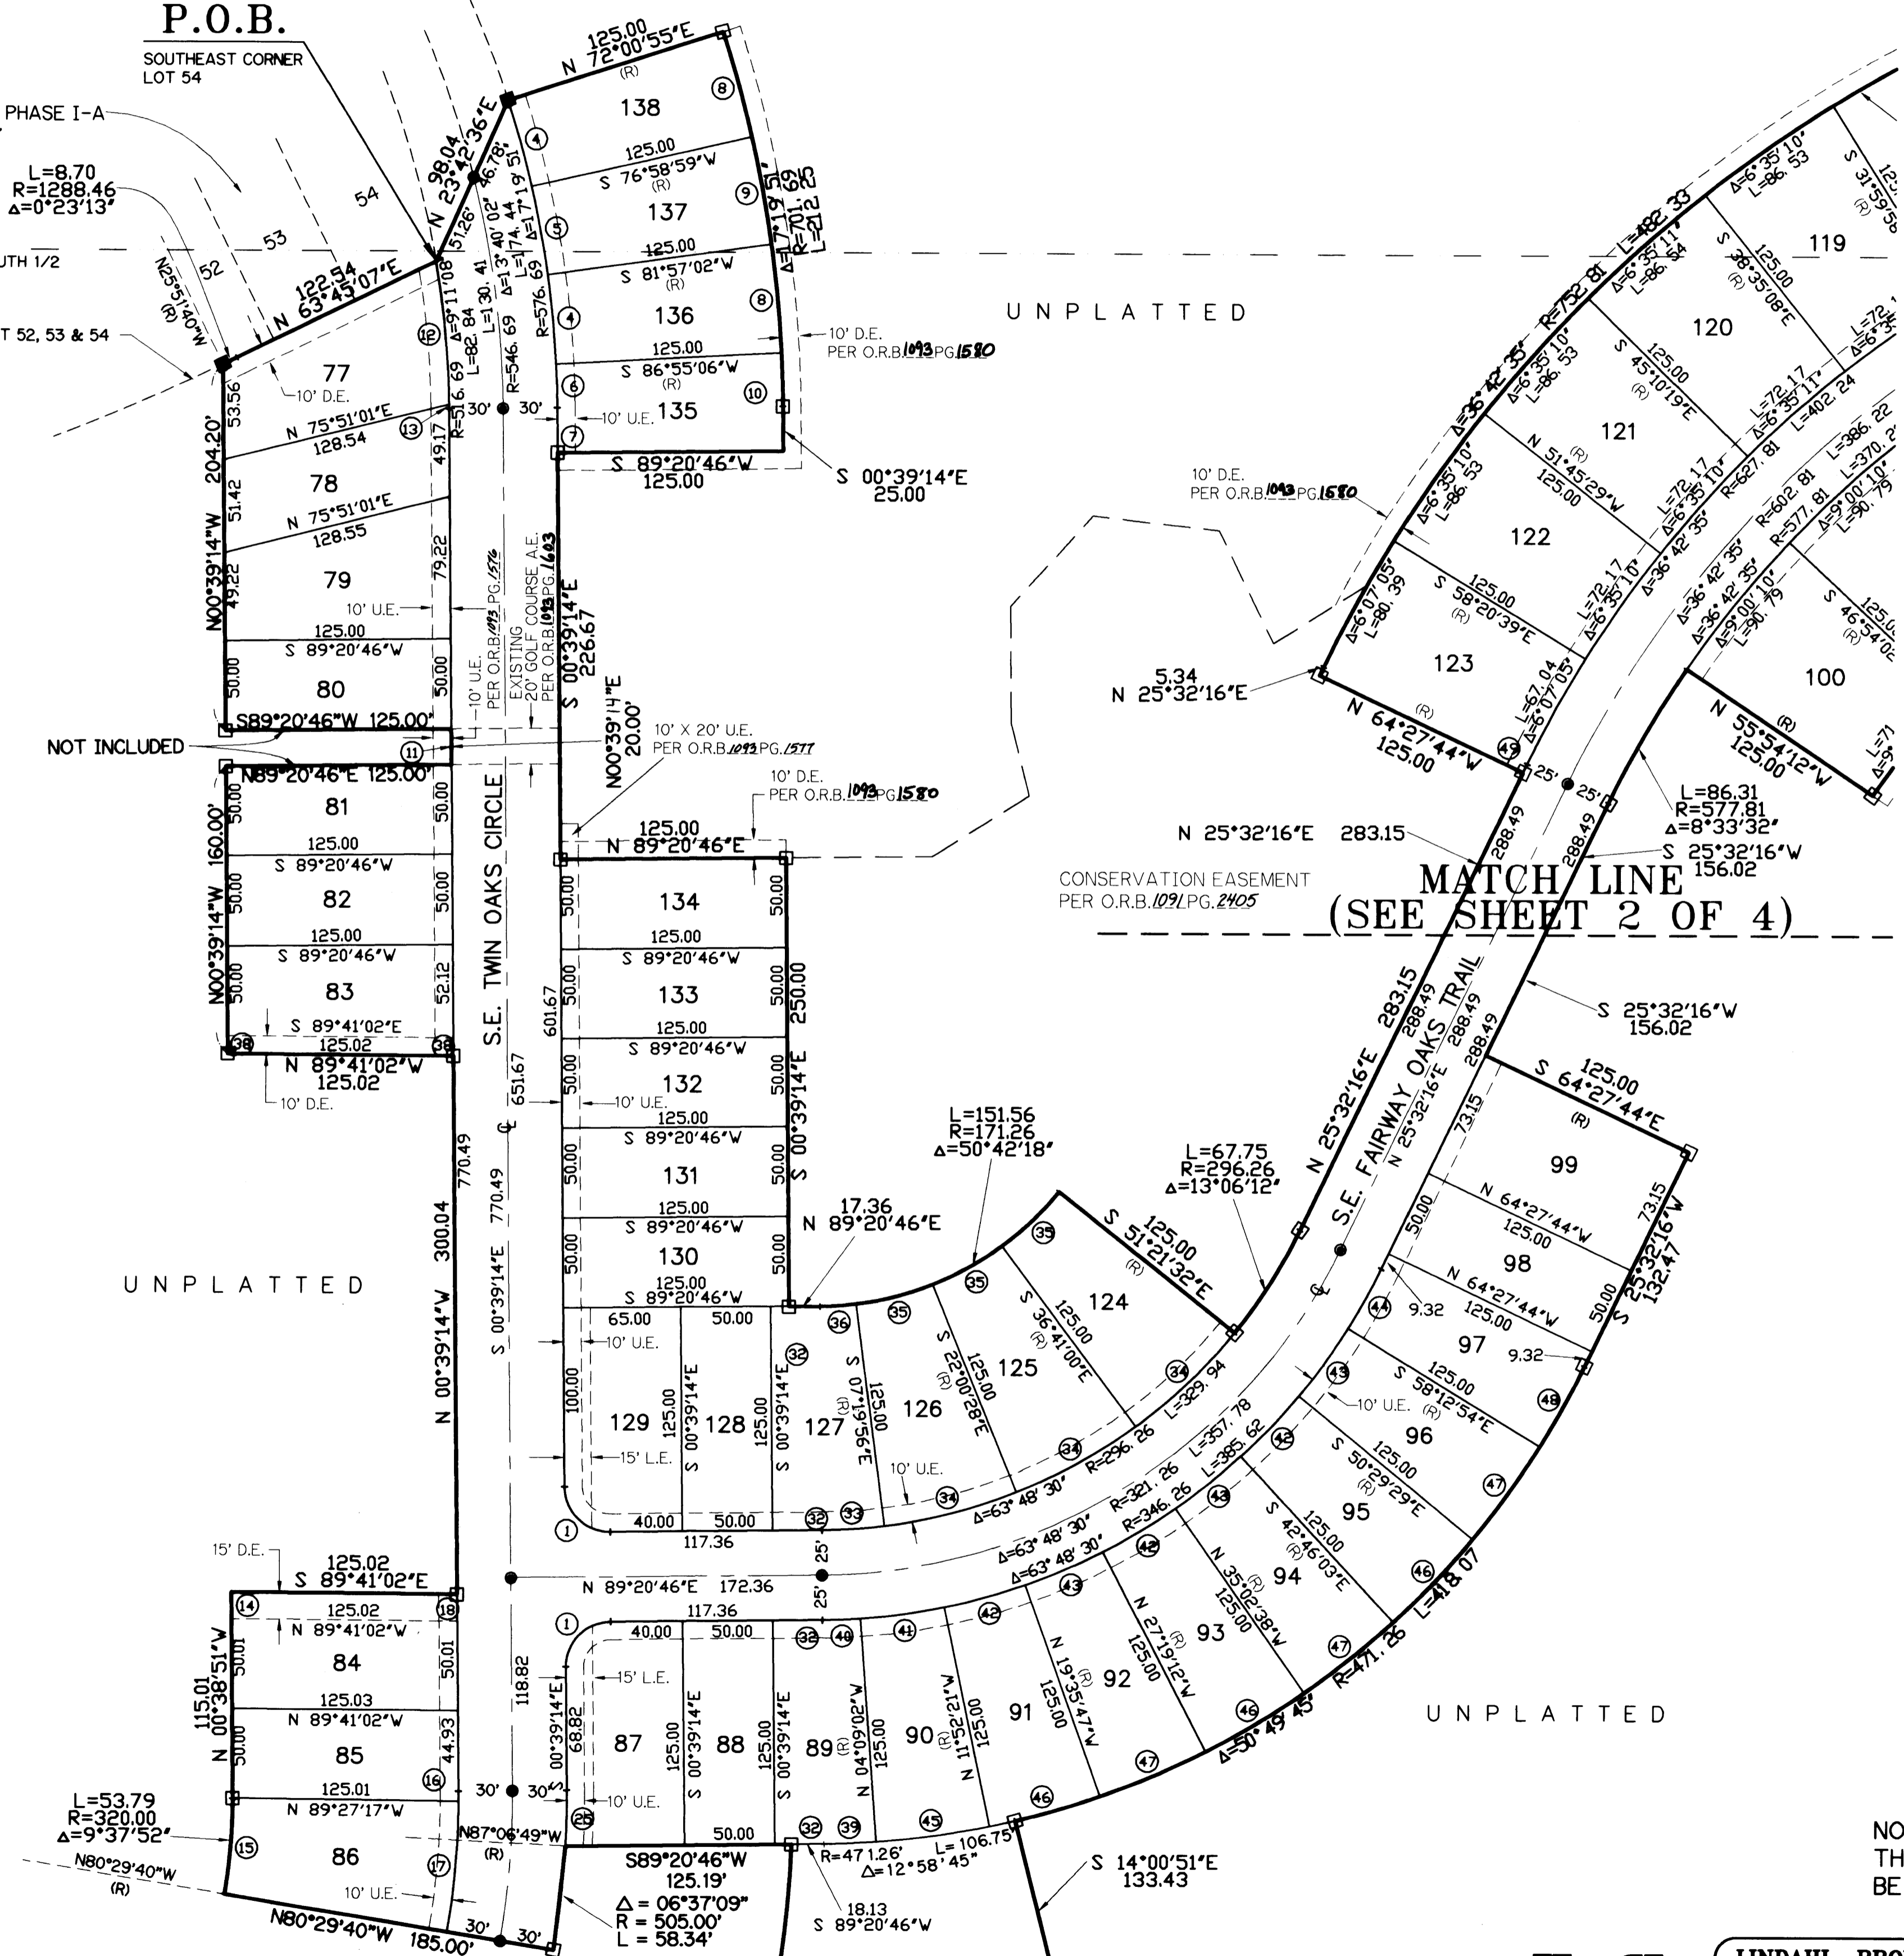

- NOTES:
1. THERE SHALL BE NO BUILDING OR ANY OTHER KIND OF CONSTRUCTION OR TREES OR SHRUBS PLACED ON DRAINAGE EASEMENTS.
 2. THERE SHALL BE NO BUILDING OR OTHER PERMANENT STRUCTURES PLACED ON UTILITY EASEMENTS.
 3. ALL LOT LINES ARE NON-RADIAL UNLESS NOTED OTHERWISE.

- LEGEND:
- - DENOTES FOUND P.R.M. (PERMANENT REFERENCE MONUMENT) "LS 4169"
 - - DENOTES SET P.R.M. (PERMANENT REFERENCE MONUMENT) "LS 4382"
 - - DENOTES P.C.P. (PERMANENT CONTROL POINT) "LB 959"
 - U.E. - DENOTES UTILITY EASEMENT
 - D.E. - DENOTES DRAINAGE EASEMENT
 - (R) - DENOTES RADIAL BEARING
 - ⊙ - DENOTES CENTERLINE
 - P.O.B. - DENOTES POINT OF BEGINNING
 - L.E. - DENOTES LANDSCAPE EASEMENT
 - A.E. - DENOTES ACCESS EASEMENT
 - O.R.B. - DENOTES OFFICIAL RECORDS BOOK
 - PG. - DENOTES PAGE

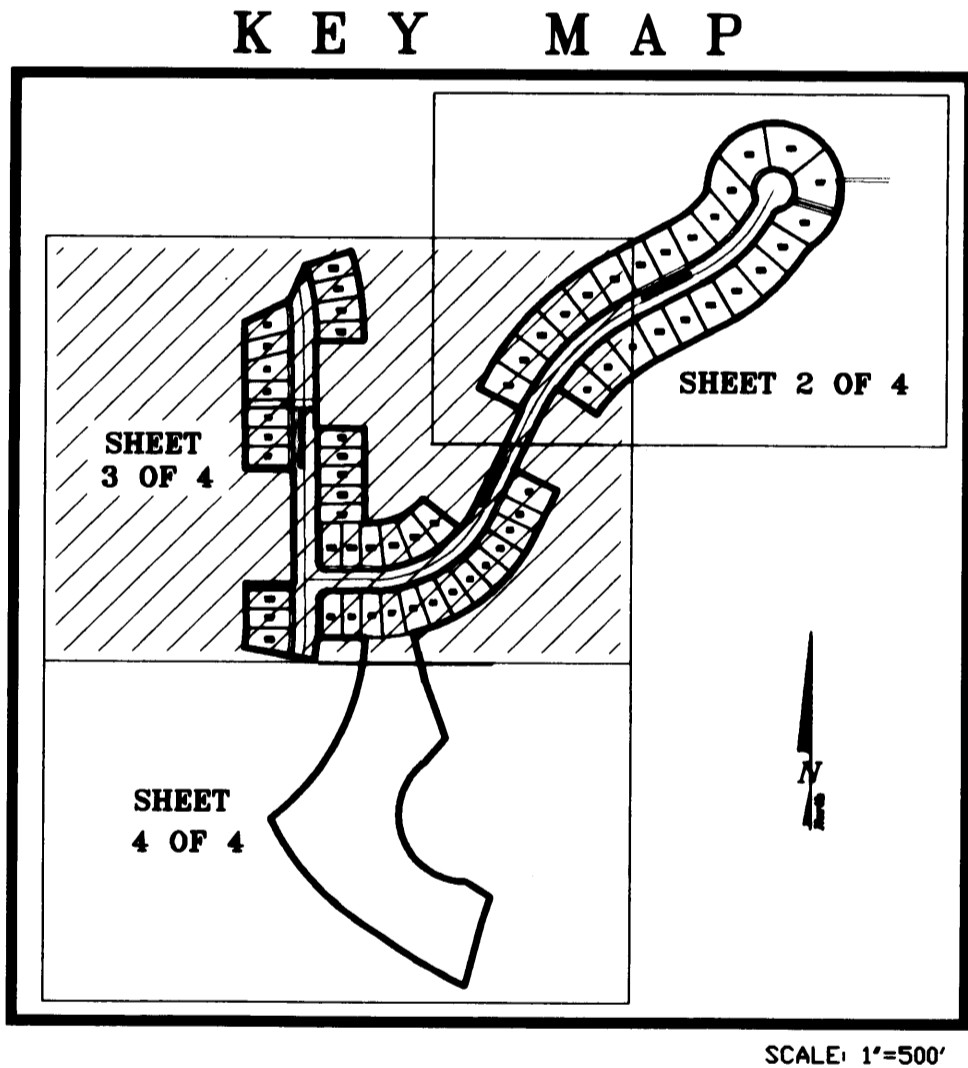

NOTICE: THERE MAY BE ADDITIONAL RESTRICTIONS THAT ARE NOT RECORDED ON THIS PLAT THAT MAY BE FOUND IN THE PUBLIC RECORDS OF THIS COUNTY.

LINDAHL, BROWNING, FERRARI, & HELLSTROM, INC.
CONSULTING ENGINEERS, PLANNERS & SURVEYORS

210 JUPITER LAKES BLVD. SUITE 201 JUPITER, FL 33468 407-746-9248
 2400 S.E. MONTEREY ROAD SUITE 300 STUART, FL 34996 407-296-3083
 2222 COLONIAL ROAD SUITE 201 FT. PIERCE, FL 34950 407-461-2450
 2000 PALM BEACH LAKES BLVD. SUITE 702 WEST PALM BEACH, FL 33409 407-684-3375