




A PLAT OF MEDALIST CLUB - PLAT NO. 1

LYING IN THE GOMEZ GRANT
BEING A REPLAT OF A PORTION OF THE PLAT OF GOMEZ GRANT AND JUPITER ISLAND
AS RECORDED IN PLAT BOOK 1, PAGE 80
AND A PORTION BEING A REPLAT OF A PART OF LOT 40
AND ALL OF LOTS 41 THROUGH 49 AS SHOWN ON
THE PLAT OF LAKE PARK AS RECORDED IN PLAT BOOK 2,
PAGE 86, ALL IN THE PUBLIC RECORDS OF MARTIN COUNTY, FLORIDA

KEY MAP

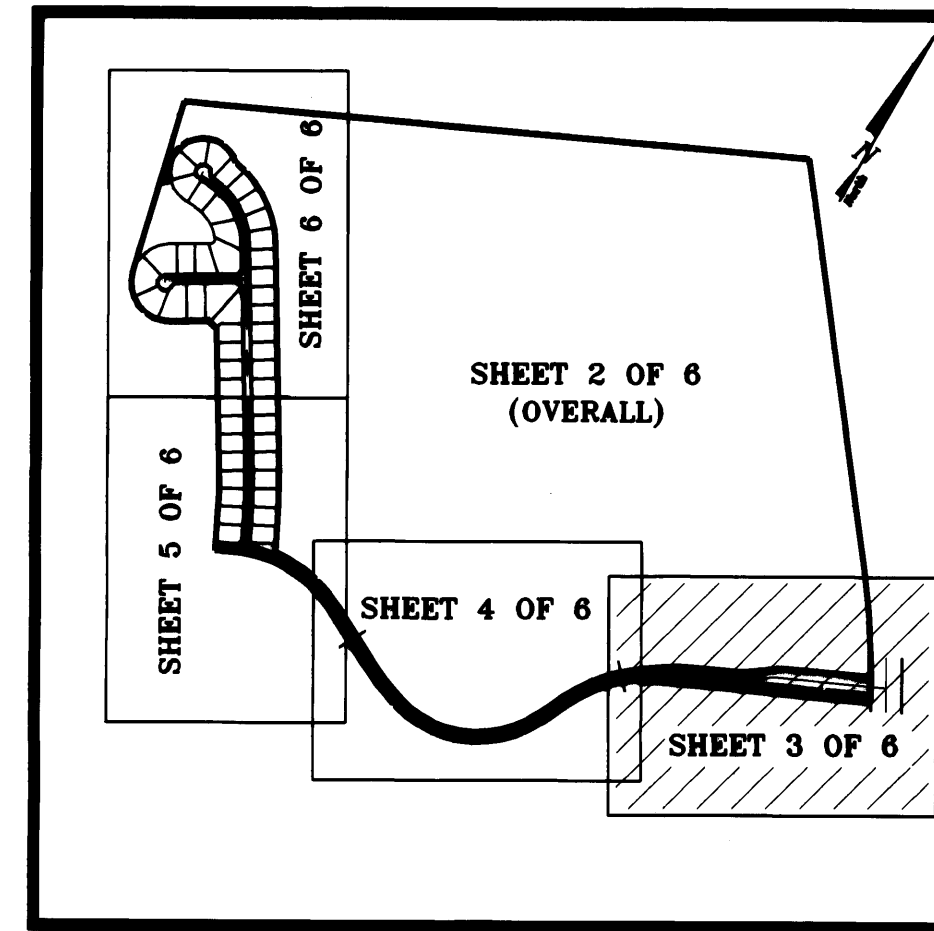

SCALE: 1"=1200'

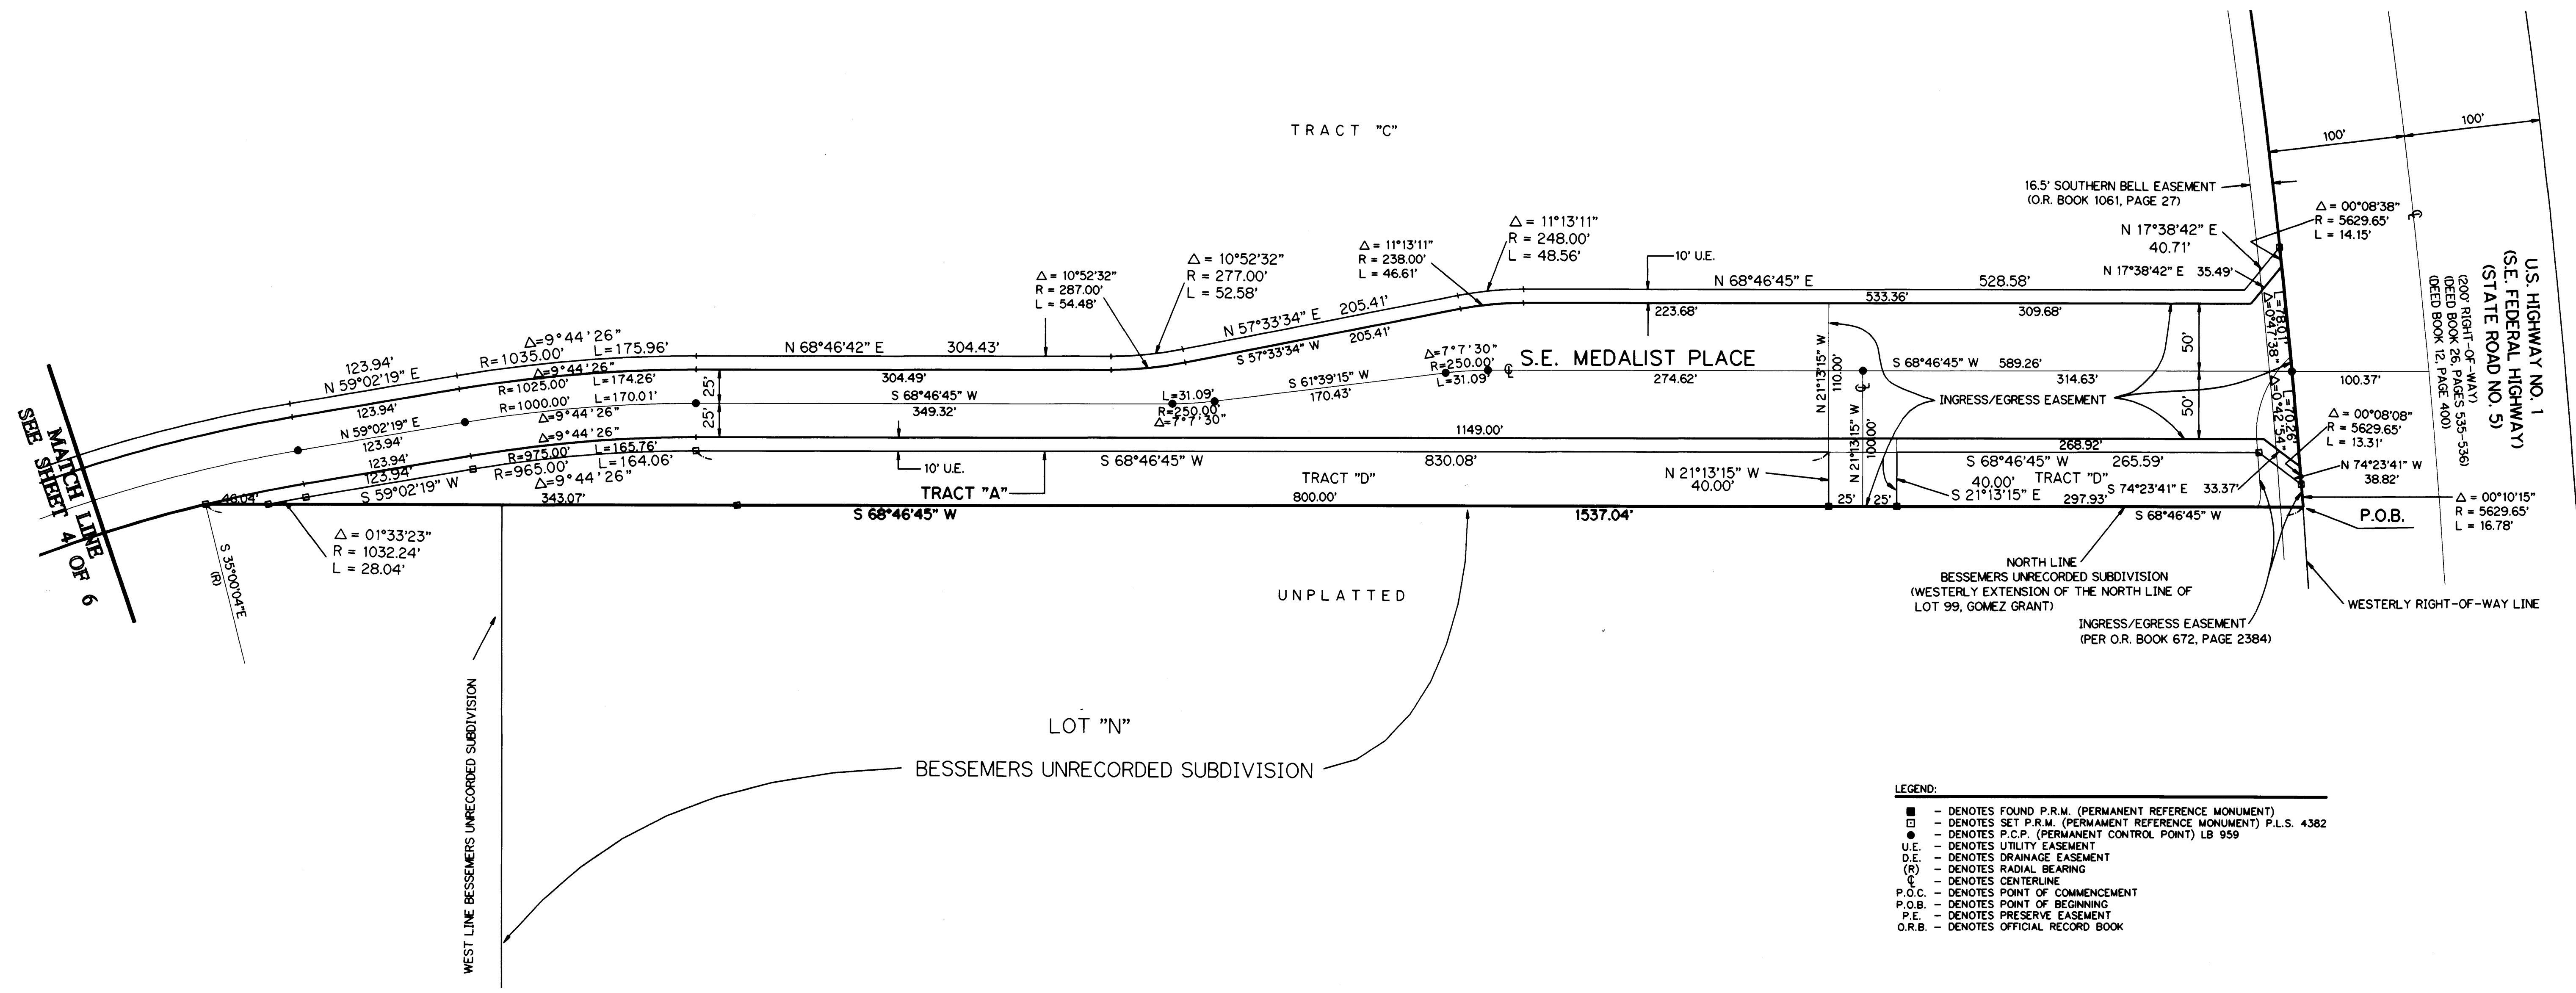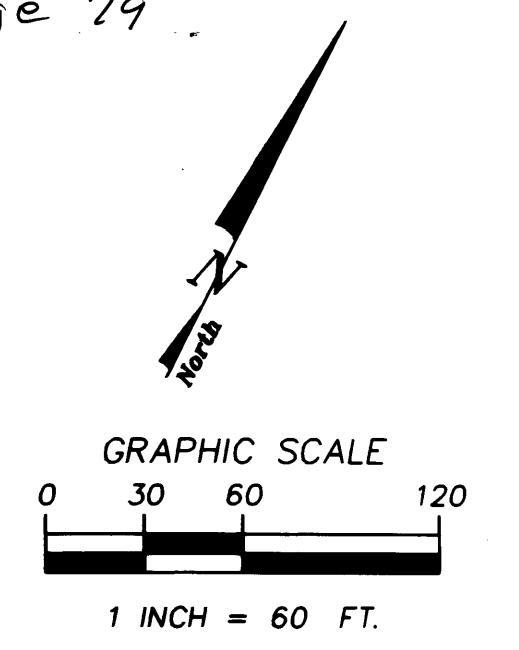

- LEGEND:
- - DENOTES FOUND P.R.M. (PERMANENT REFERENCE MONUMENT)
 - - DENOTES SET P.R.M. (PERMANENT REFERENCE MONUMENT) P.L.S. 4382
 - - DENOTES P.C.P. (PERMANENT CONTROL POINT) LB 959
 - U.E. - DENOTES UTILITY EASEMENT
 - D.E. - DENOTES DRAINAGE EASEMENT
 - (R) - DENOTES RADIAL BEARING
 - ⊖ - DENOTES CENTERLINE
 - P.O.C. - DENOTES POINT OF COMMENCEMENT
 - P.O.B. - DENOTES POINT OF BEGINNING
 - P.E. - DENOTES PRESERVE EASEMENT
 - O.R.B. - DENOTES OFFICIAL RECORD BOOK

- NOTES:
1. THERE SHALL BE NO BUILDING OR ANY OTHER KIND OF CONSTRUCTION OR TREES OR SHRUBS PLACED ON DRAINAGE EASEMENTS.
 2. THERE SHALL BE NO BUILDING OR OTHER PERMANENT STRUCTURES PLACED ON UTILITY EASEMENTS.
 3. ALL LOT LINES ARE NON-RADIAL UNLESS NOTED OTHERWISE.

LINDAHL, BROWNING, FERRARI, & HELLSTROM, INC.
CONSULTING ENGINEERS, PLANNERS & SURVEYORS

210 JUPITER LAKES BLVD. SUITE 104 JUPITER, FL 33468 407-746-9248
2400 S.E. MONTEREY ROAD SUITE 300 STUART, FL 34996 407-286-3883
2222 COLONIAL ROAD SUITE 201 FT. PIERCE, FL 34950 407-461-2450
2000 PALM BEACH LAKES BLVD. SUITE 702 WEST PALM BEACH, FL 33409 407-684-3375