


Filed for Record this 17th day of Nov,
 1995 in Plat Book 13, Page 46.
 File # 114562
 Masha Stiles
 Clerk Circuit Court
 of Charlotte County, Va.

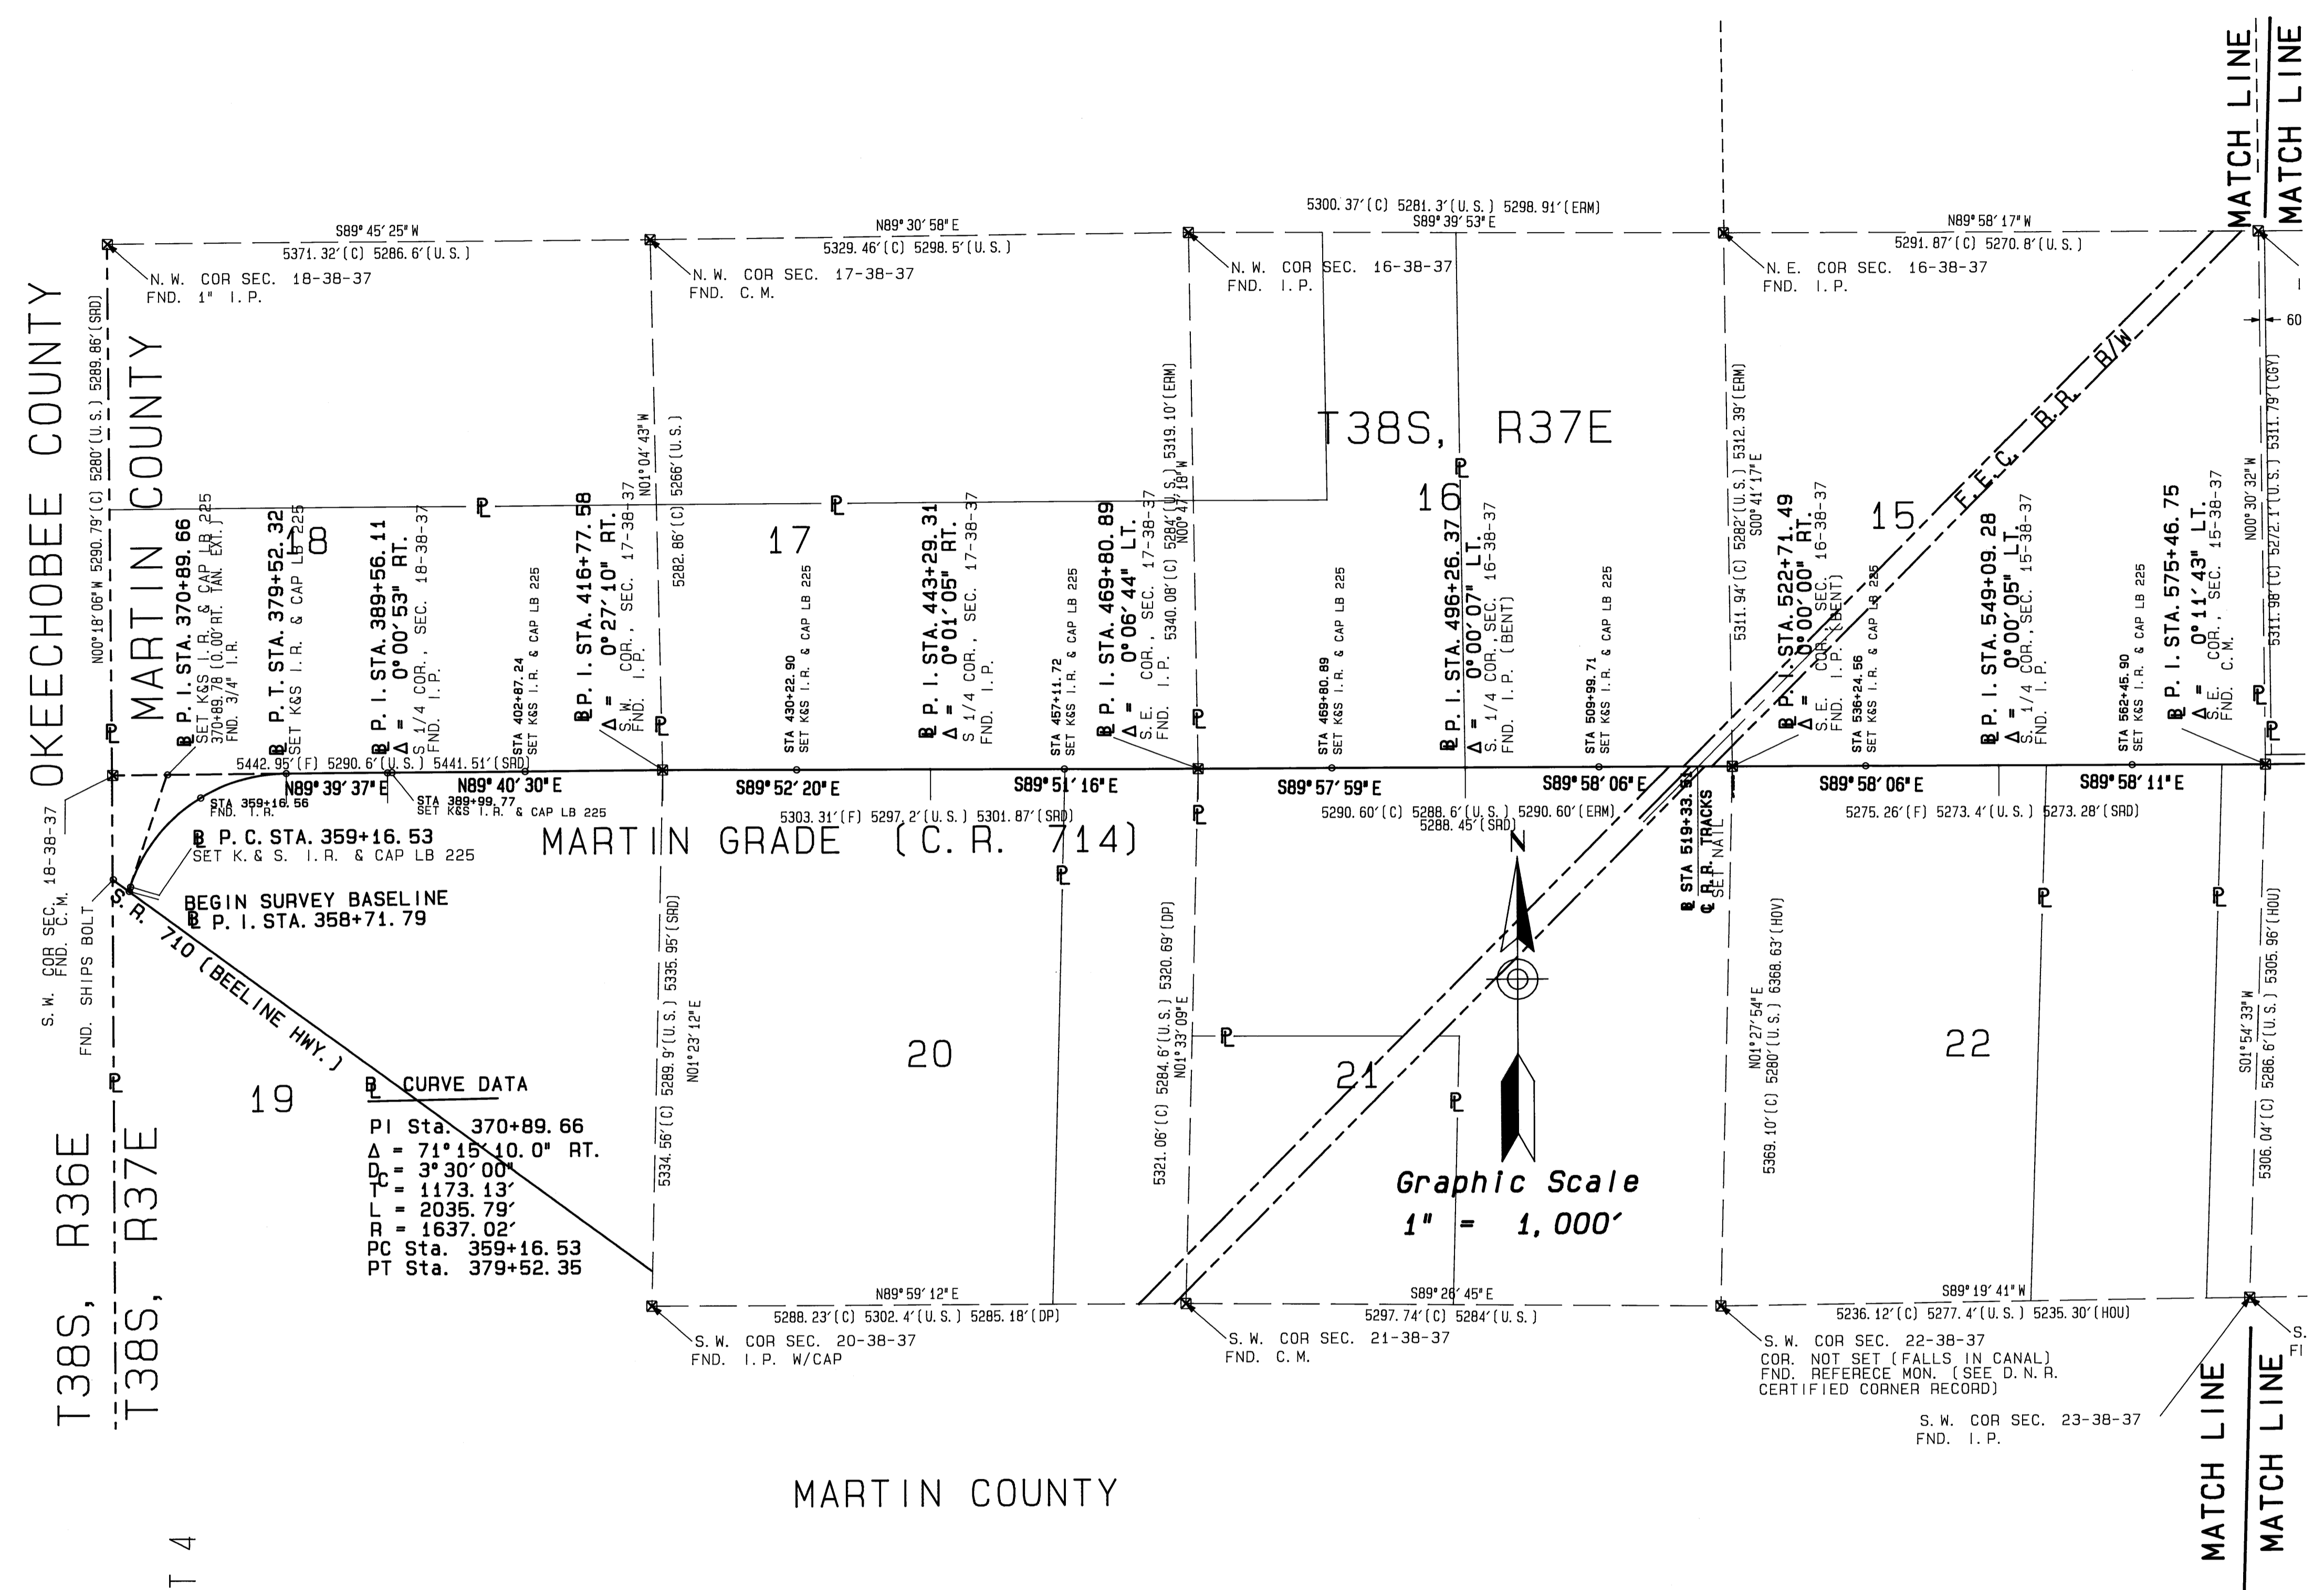

← SHEET 4 ← SHEET 5 ← SHEET 6 ← SHEET 7 ← SHEET 8

CURVE DATA

PI Sta.	370+89.66
Δ	71° 15' 10.0" RT.
PC	3° 30' 00"
T	1173.13'
L	2035.79'
R	1637.02'
PT Sta.	359+16.53
PT Sta.	379+52.35

SPECIFIC PURPOSE SURVEY
 KEY MAP
 MARTIN GRADE (C.R. 714)

MARTIN COUNTY			
ENGINEERING / RIGHT OF WAY DIVISION			
MAINTENANCE MAP			
C.R. 714		MARTIN COUNTY, FLORIDA	
BY	DATE	APPROVED BY:	DATE
DRAWN	E.A.L. 6/93		
TRACED	CADD 6/93		
CHECKED	L.F.D. 6/93	MARTIN COUNTY SURVEY & R/W DEPARTMENT	
MAPS PREPARED BY:		FIELD BOOK NOS.	
KEITH & SCHNARS, INC.		90-14, 90-08, 90-18, 90-19, 90-20	
		SCALE 1" = 100'	
REVISION	BY	DATE	SECTION
			SEC. 17-24, T. 38 S., R. 37 E. SEC. 19, T. 38 S., R. 38 E.
			SHEET 2 OF 11