


Filed for Record, Book 117A, Page 12
 10/17/2005 at 1:41:20 PM by
 File # 1145-2-23
 Monica Sellen, Clerk Circuit Court
 by Charles Buckley, Jr.

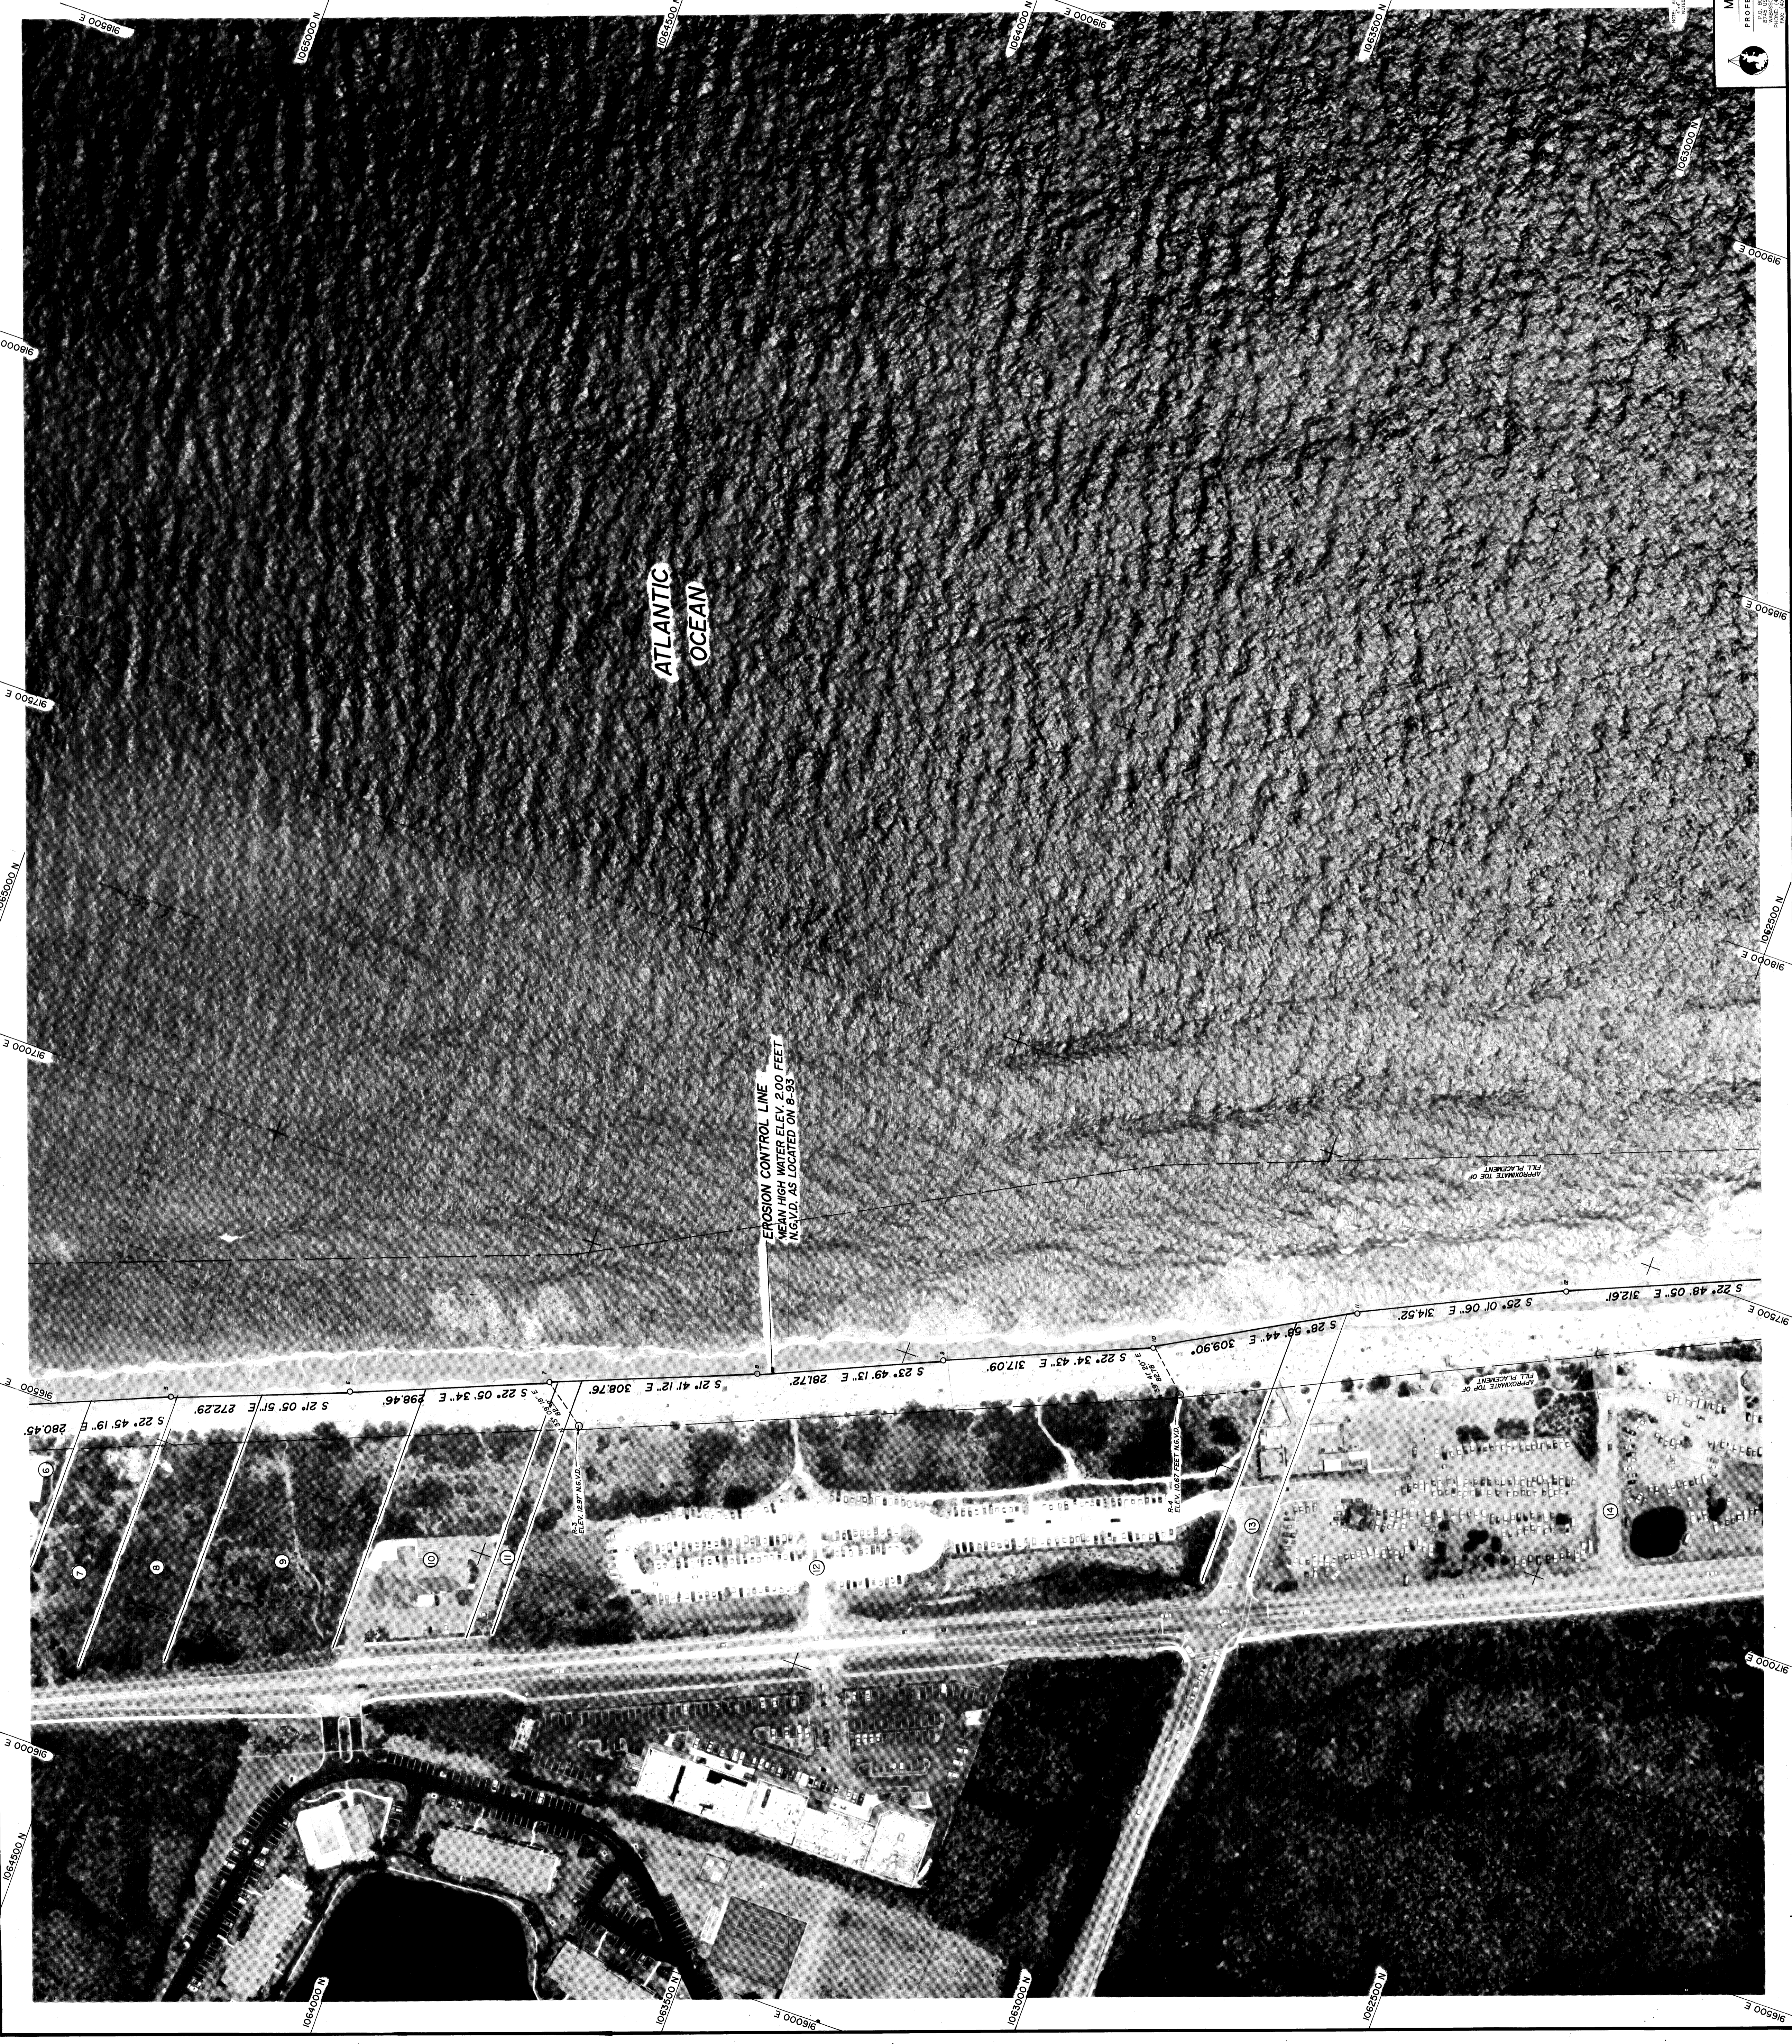





MORGAN & EKLAND, INC.
 PROFESSIONAL SURVEY CONSULTANTS

PROPOSED EROSION CONTROL LINE
 APPLIED TECHNOLOGY AND MANAGEMENT
 MARTIN COUNTY, FLORIDA

