




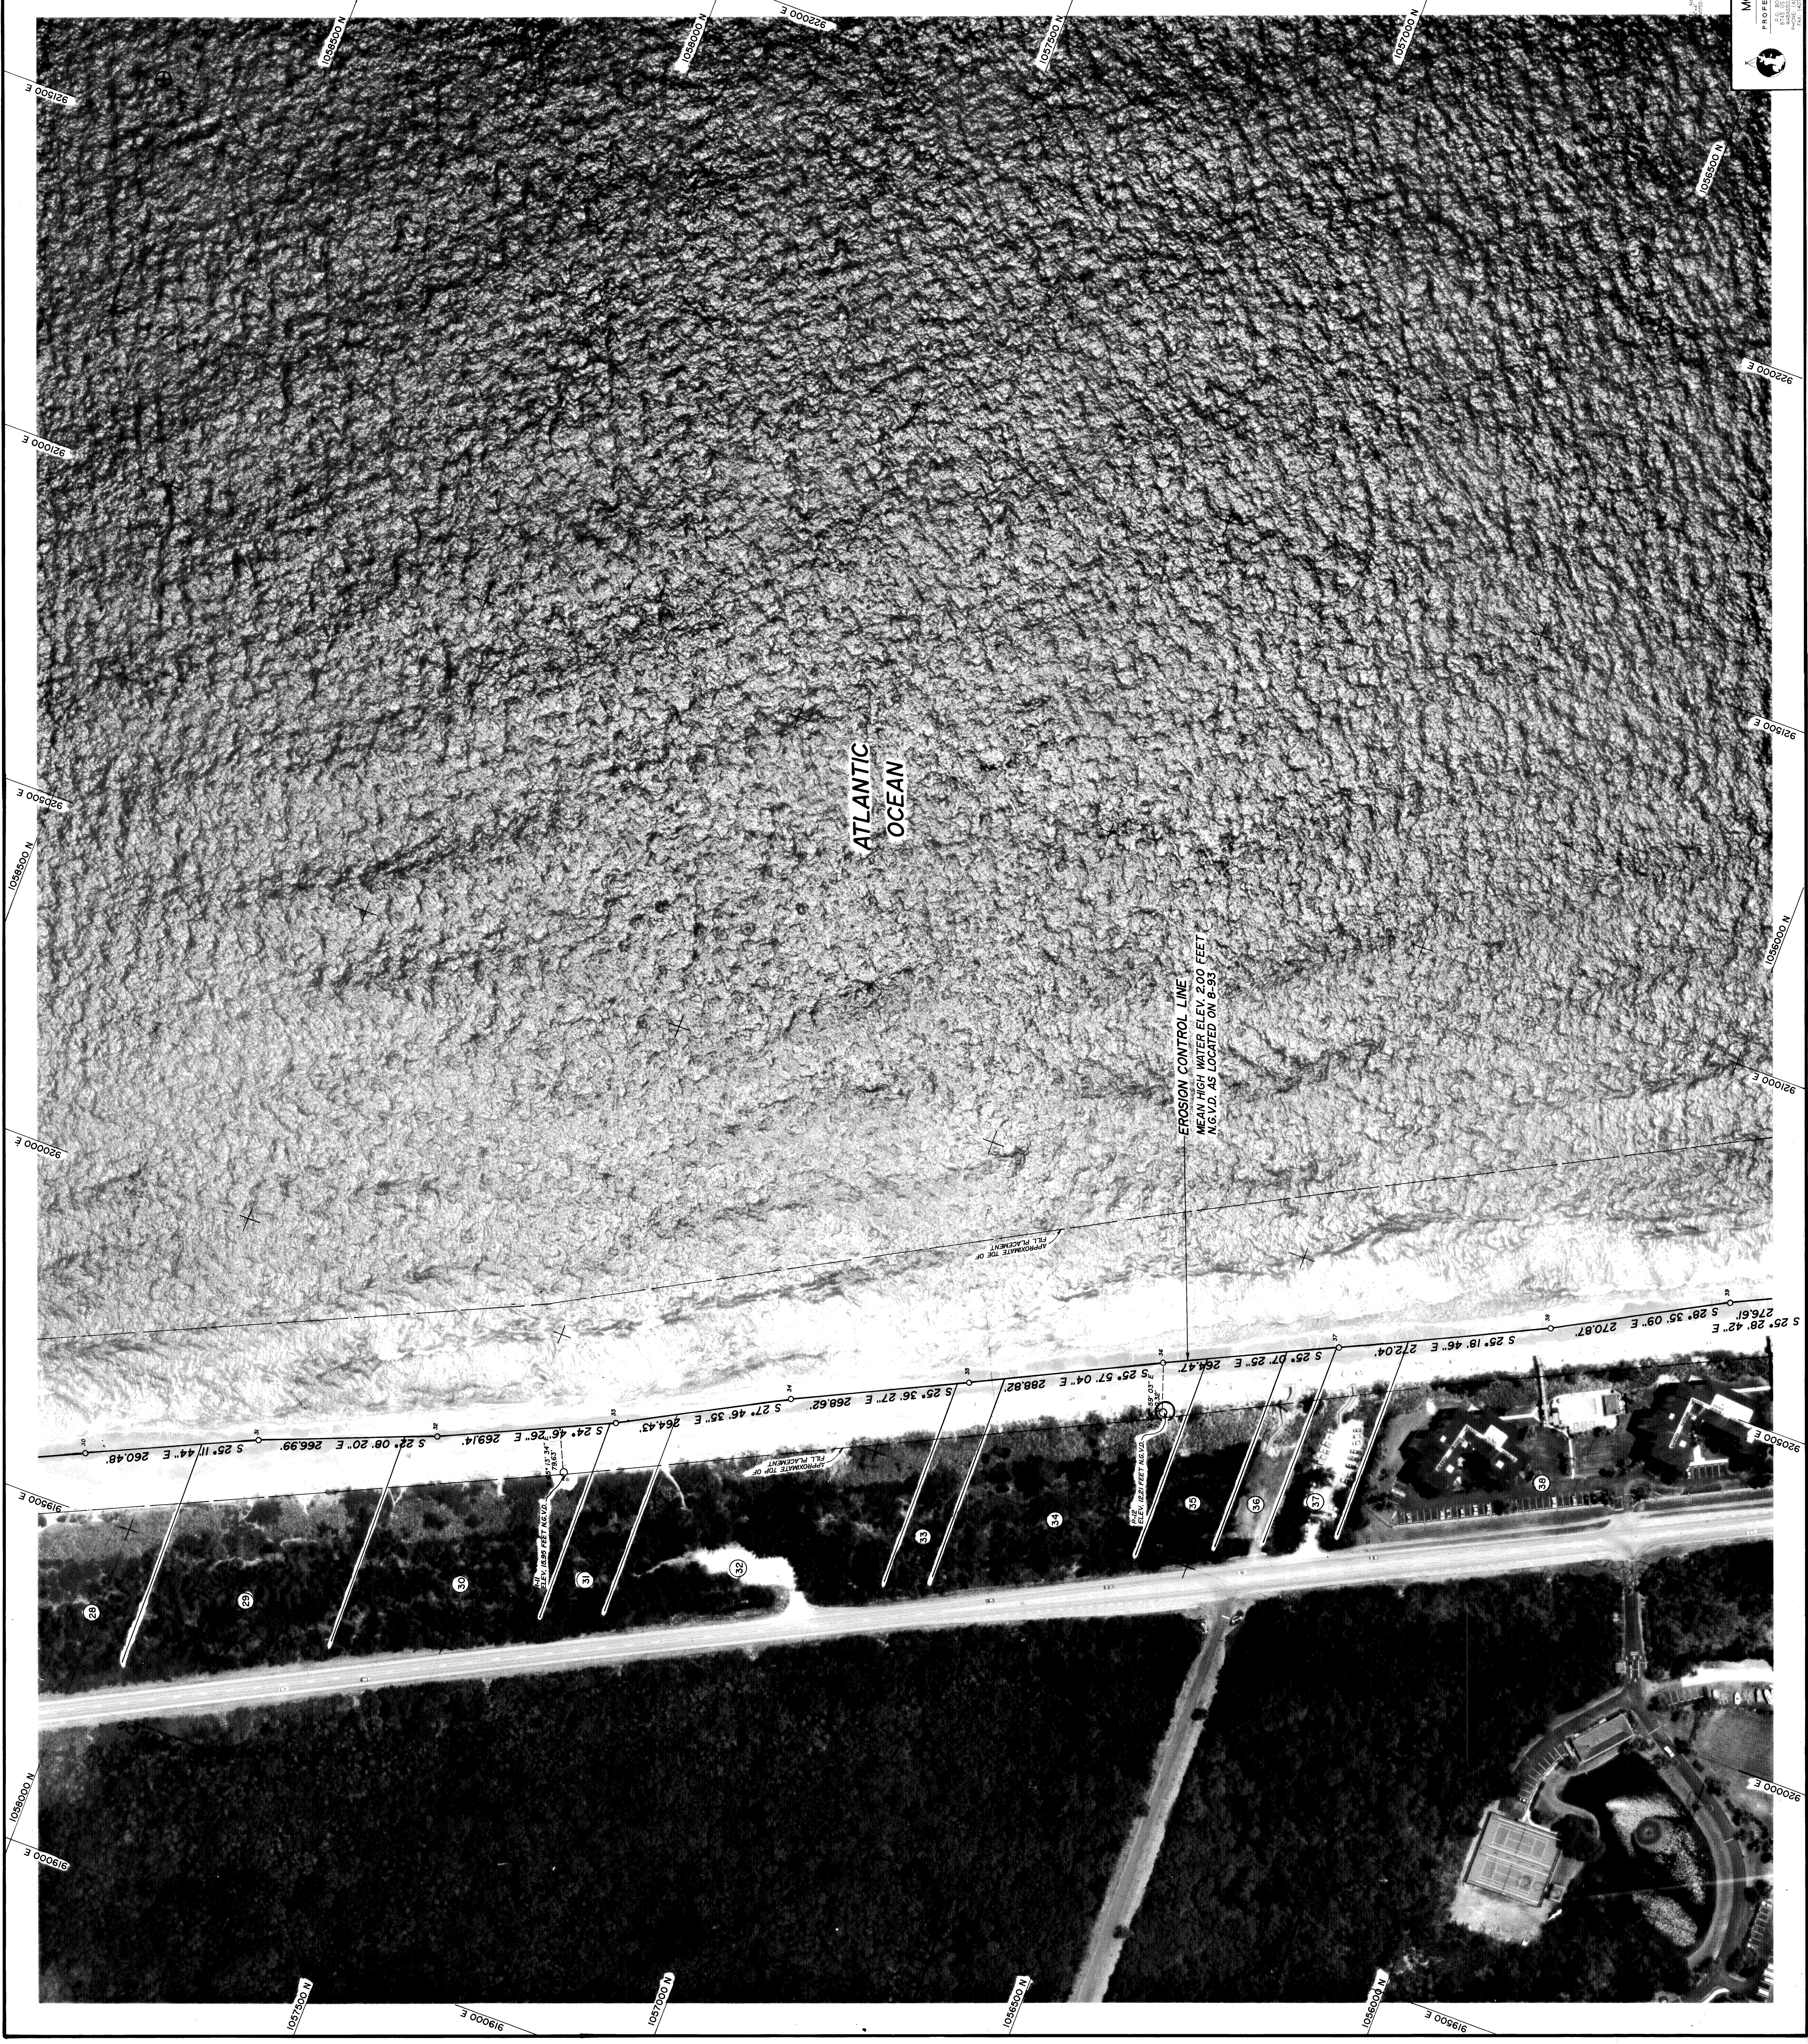

LIST OF OWNERS	
#	OWNER
1	STATE OF FLORIDA
2	STATE OF FLORIDA
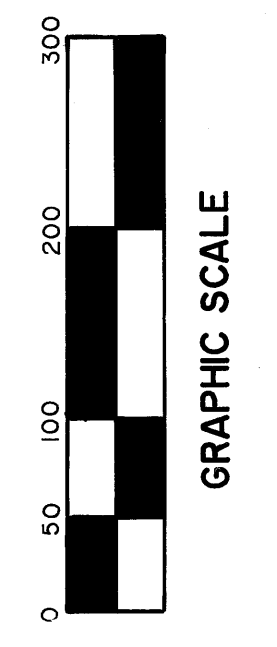

PROPOSED EROSION CONTROL LINE
 FOR
 APPLIED TECHNOLOGY MANAGEMENT
 MARTIN COUNTY, FLORIDA

MORGAN & EKLAND, INC.
 PROFESSIONAL SURVEYORS
